



CANAL STREET - EXISTING
1:500

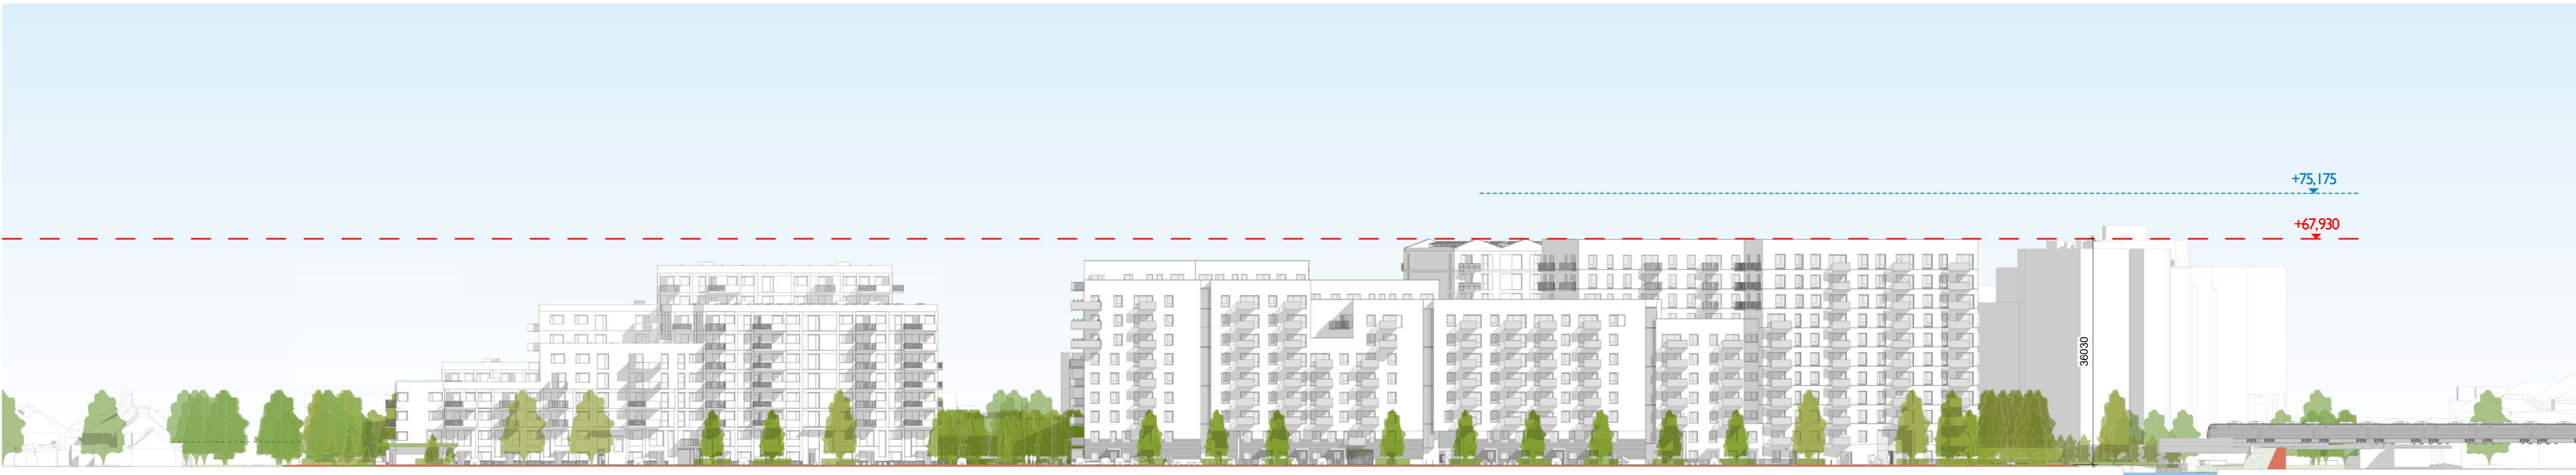


CANAL STREET - AVIATION LINE
1:500

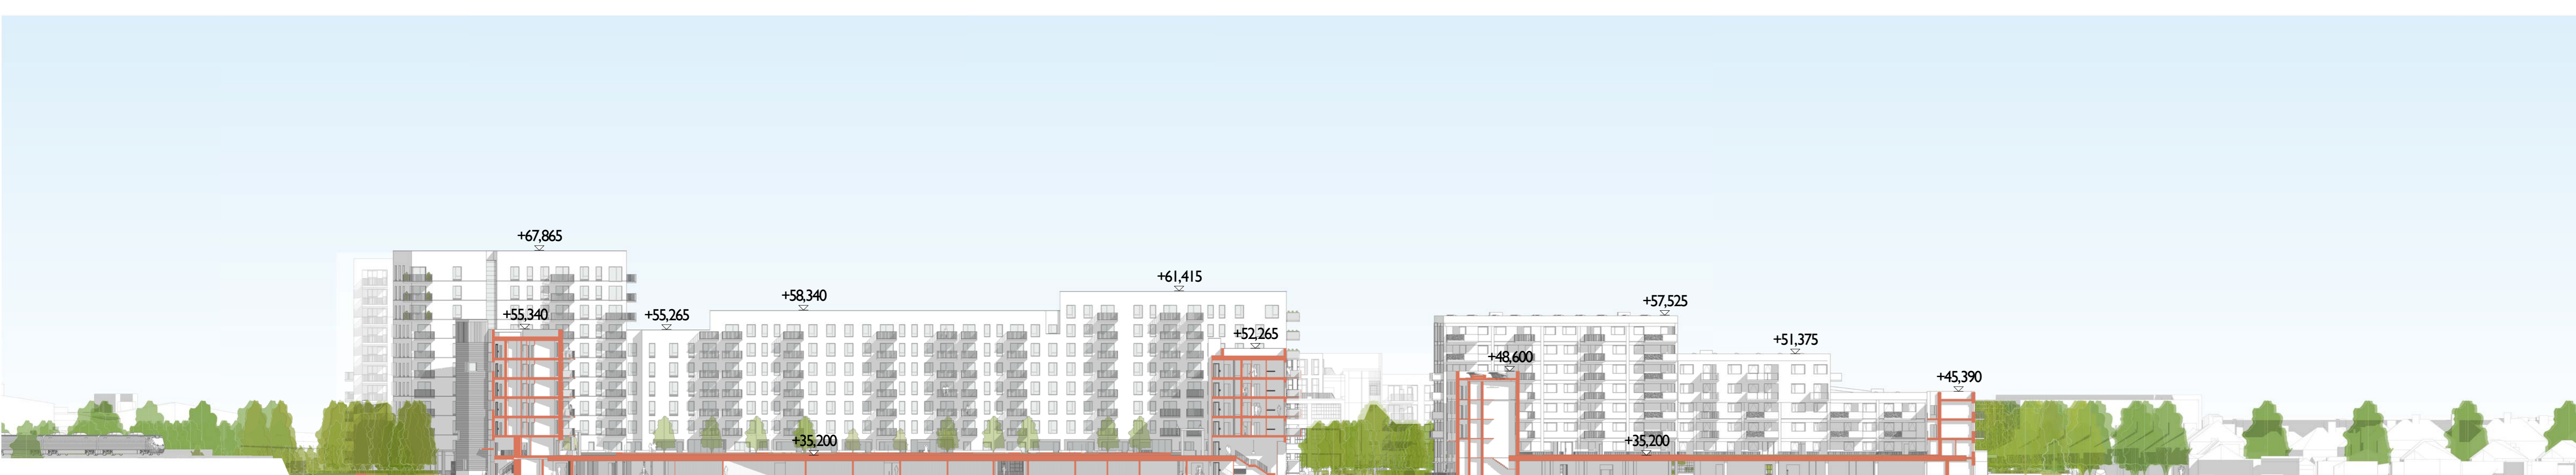

Section Longitudinal
1:500



Section Transversal
1:500

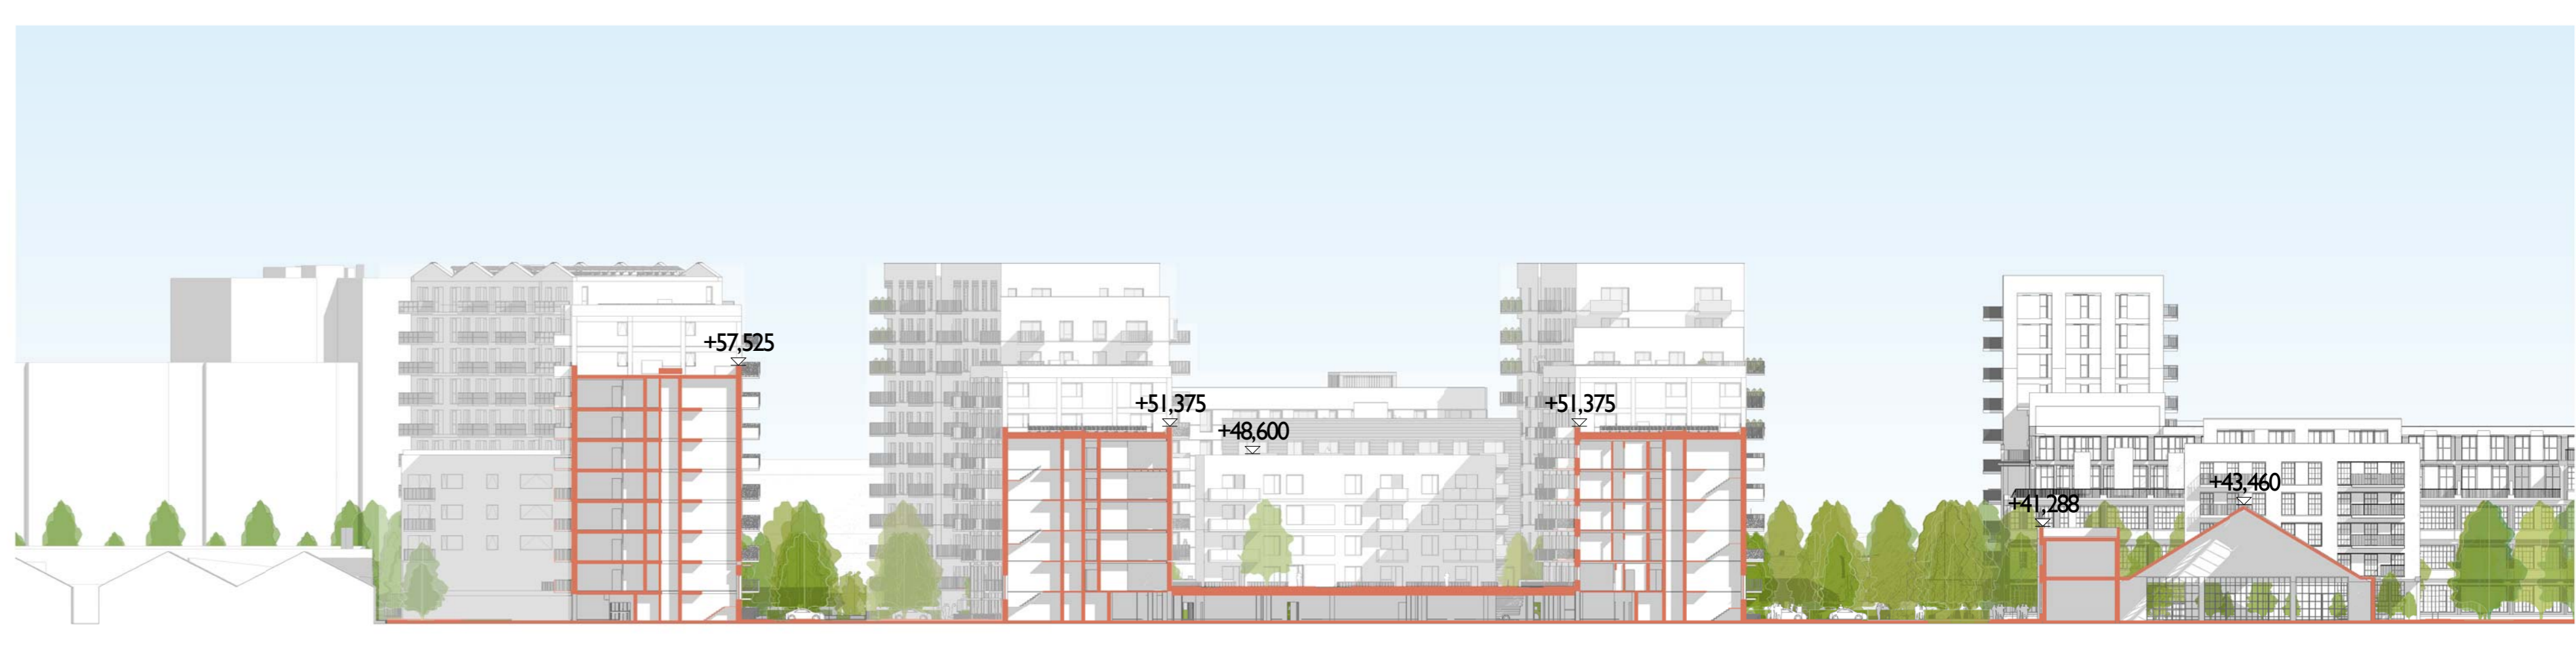

Section Transversal1
1:500

