




ACCESSIBLE UNITS - GROUND FLOOR PLAN

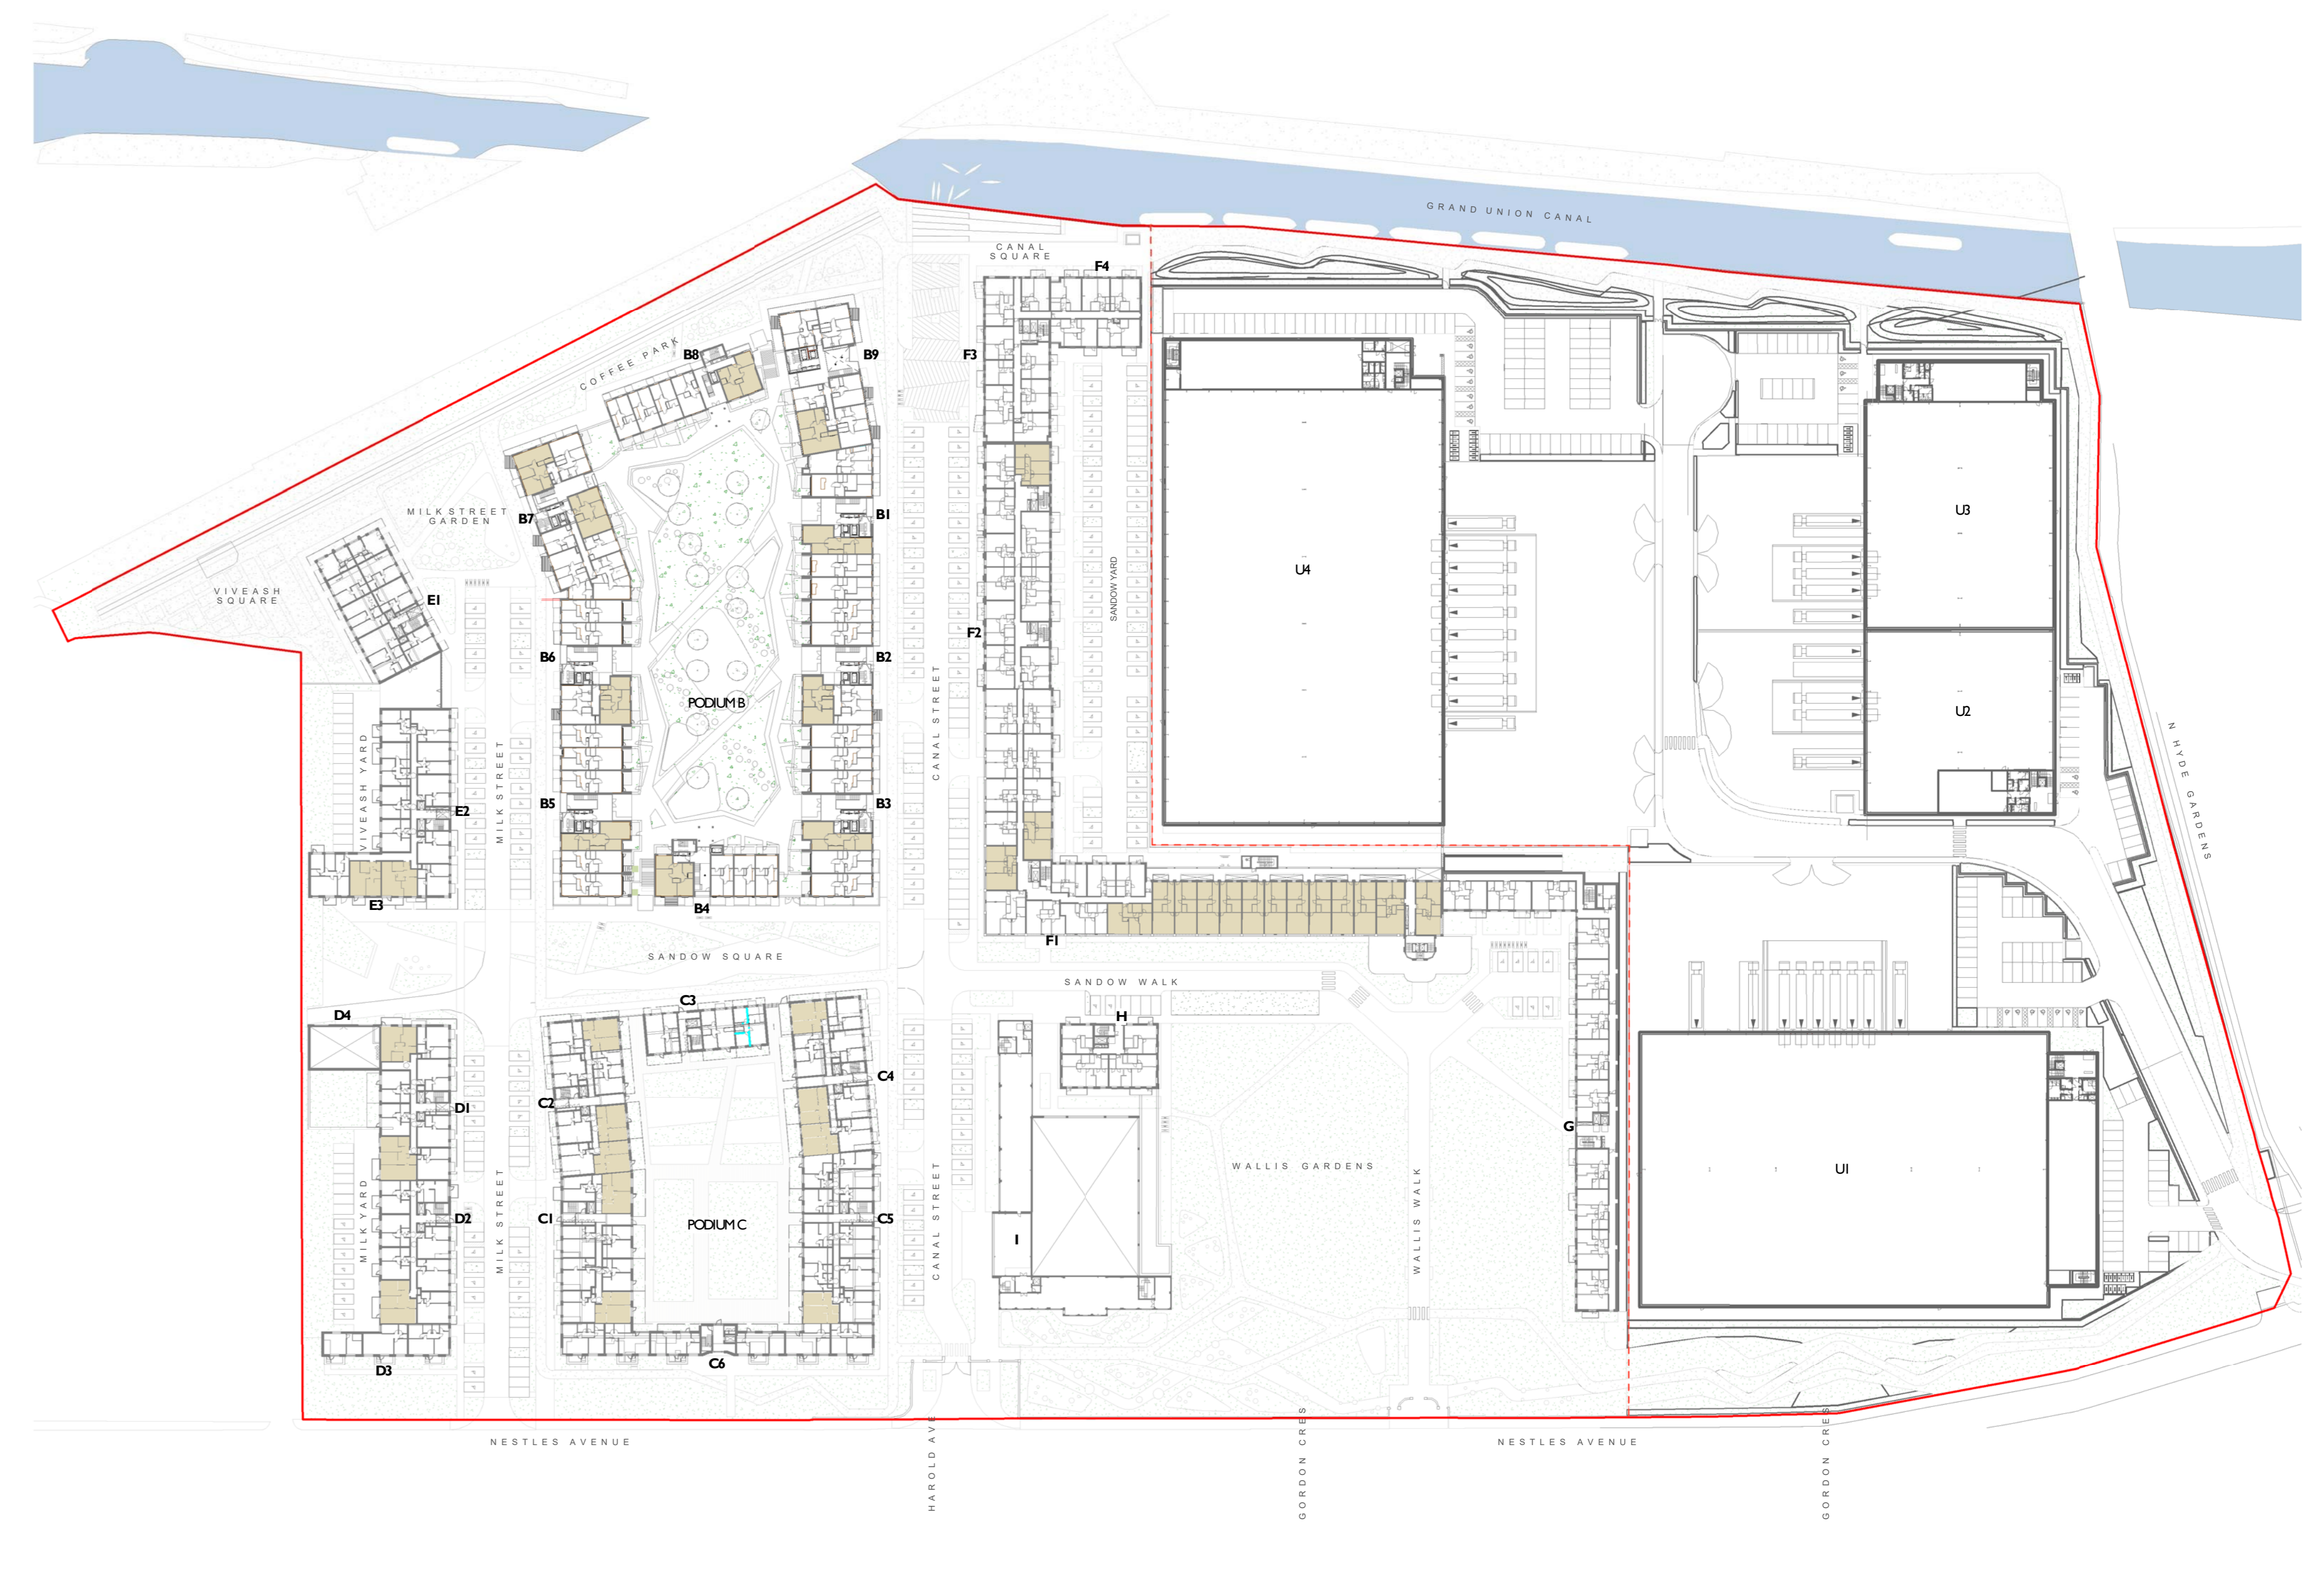

ACCESSIBLE UNITS - FIRST FLOOR PLAN

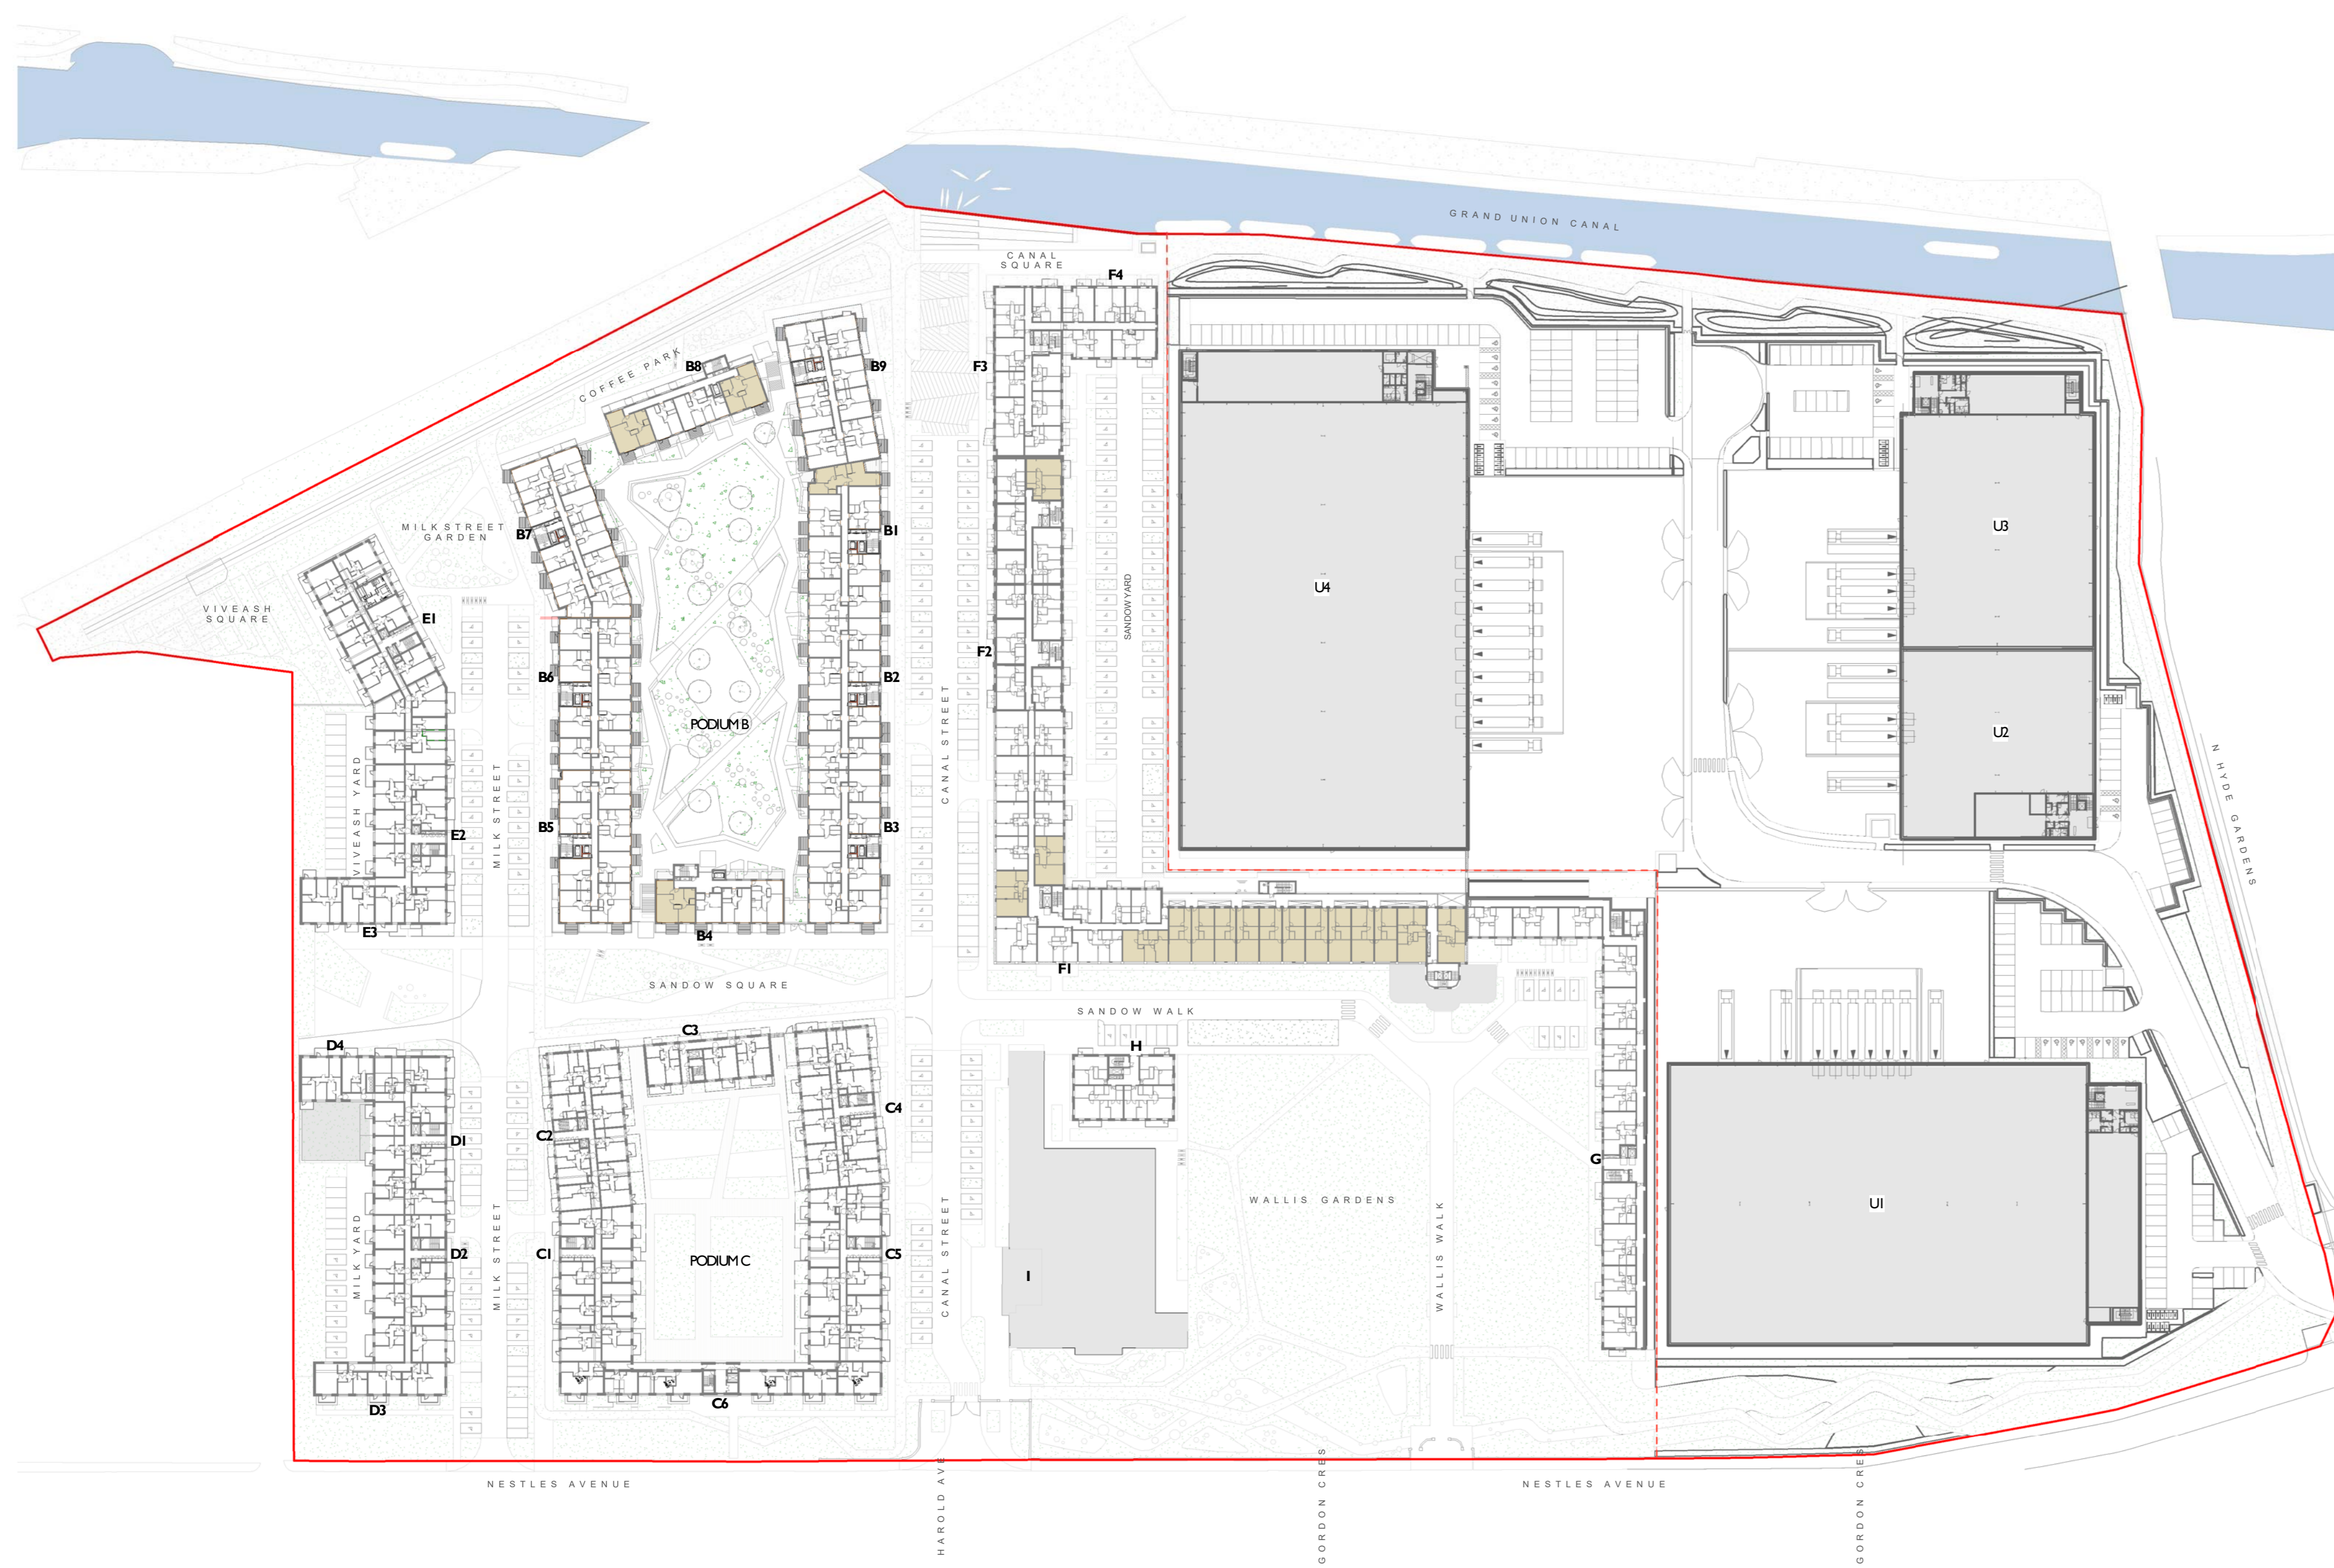

ACCESSIBLE UNITS - SECOND FLOOR PLAN

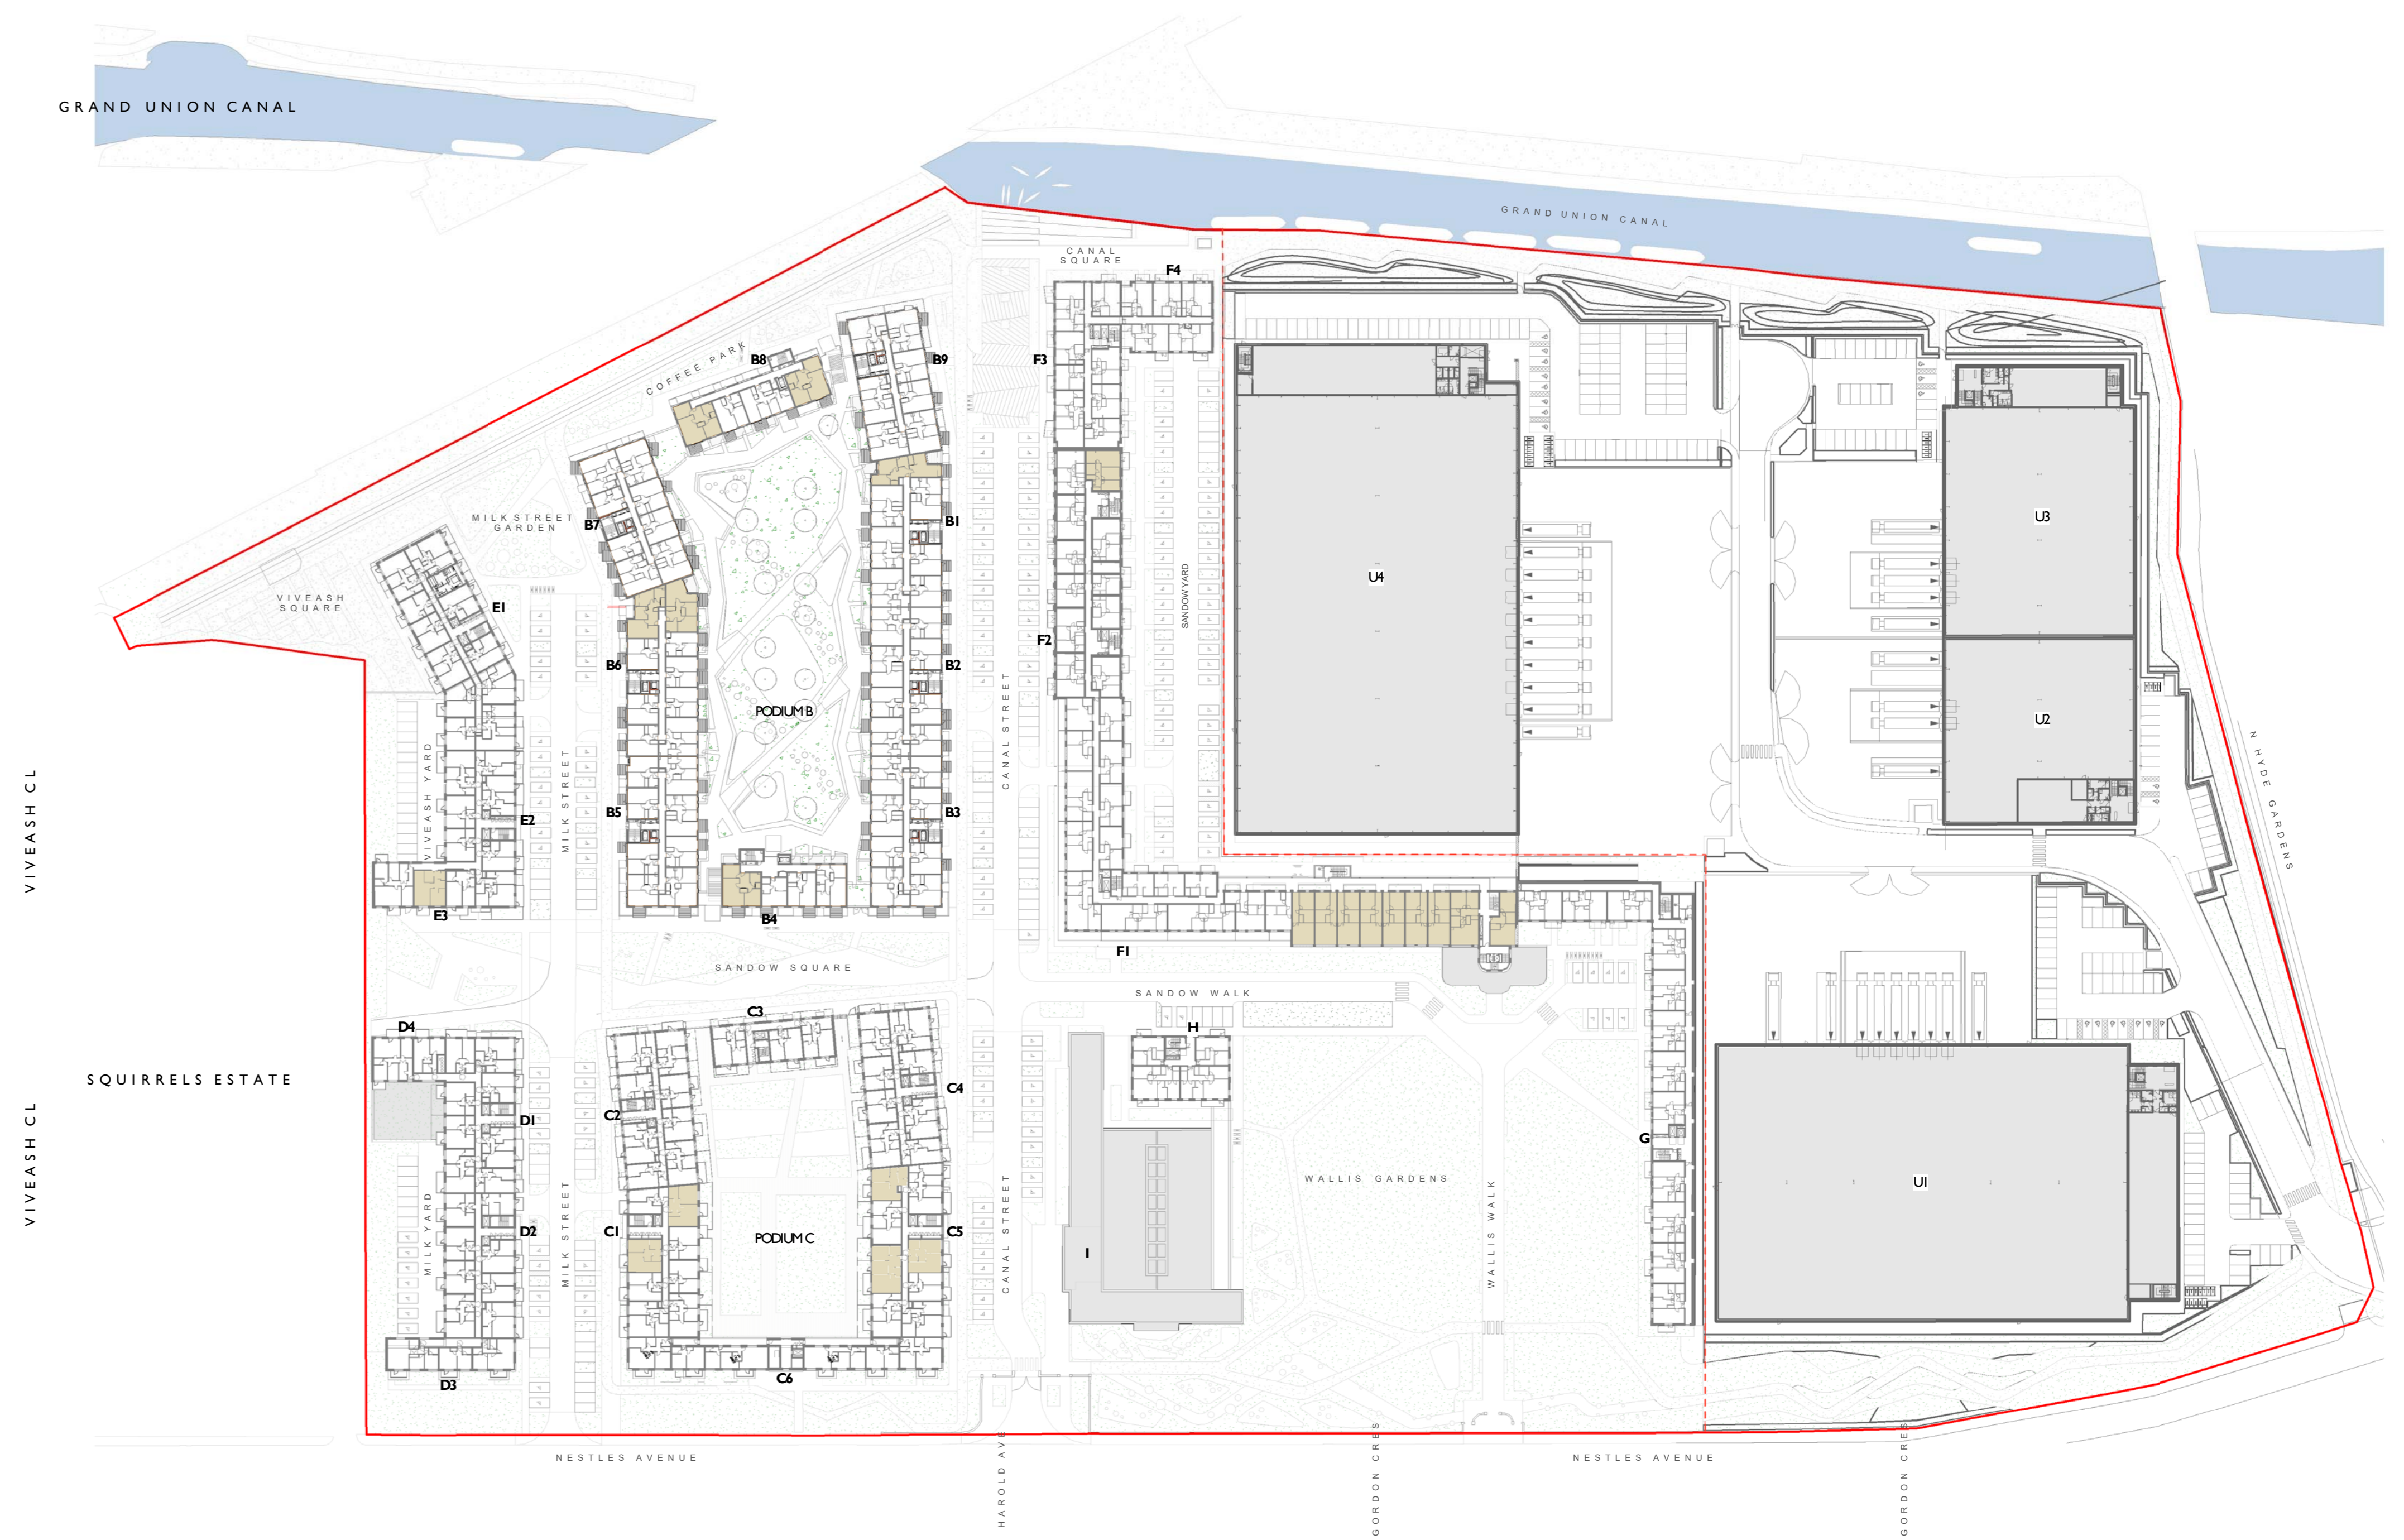

ACCESSIBLE UNITS - THIRD FLOOR PLAN