



ACCESSIBLE UNITS - FOURTH FLOOR PLAN

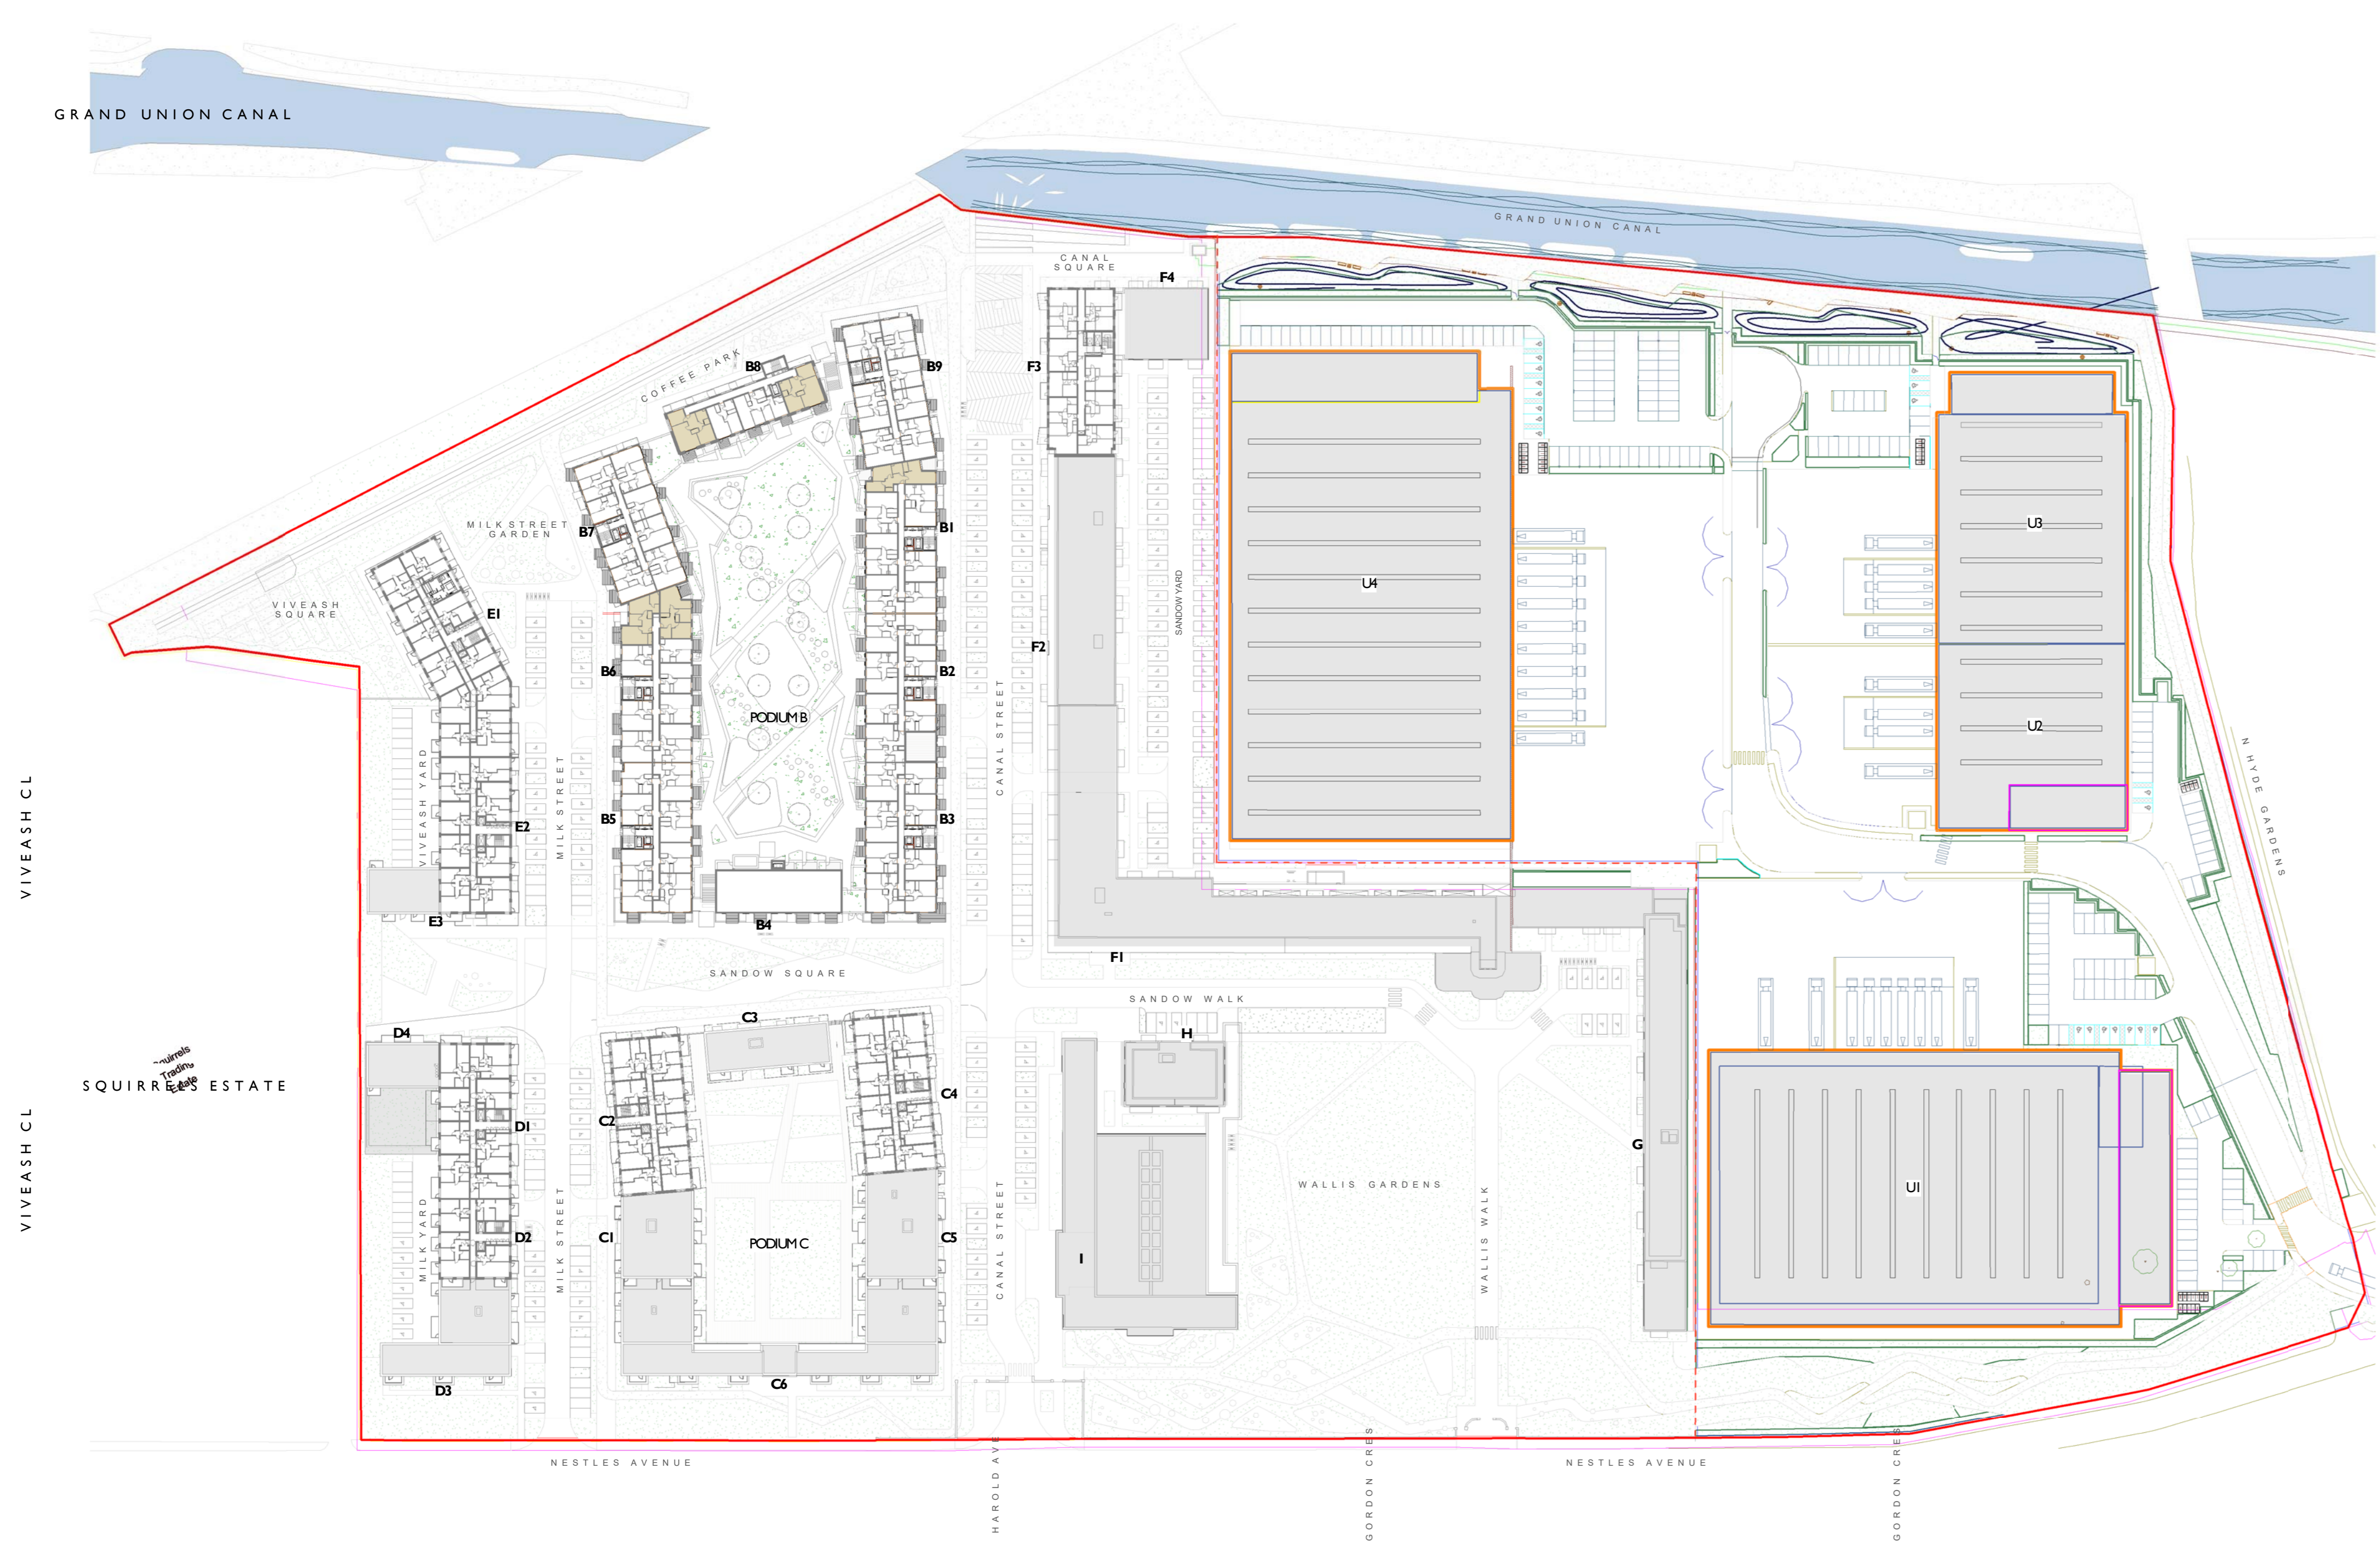

ACCESSIBLE UNITS - FIFTH FLOOR PLAN



ACCESSIBLE UNITS - SIXTH FLOOR PLAN

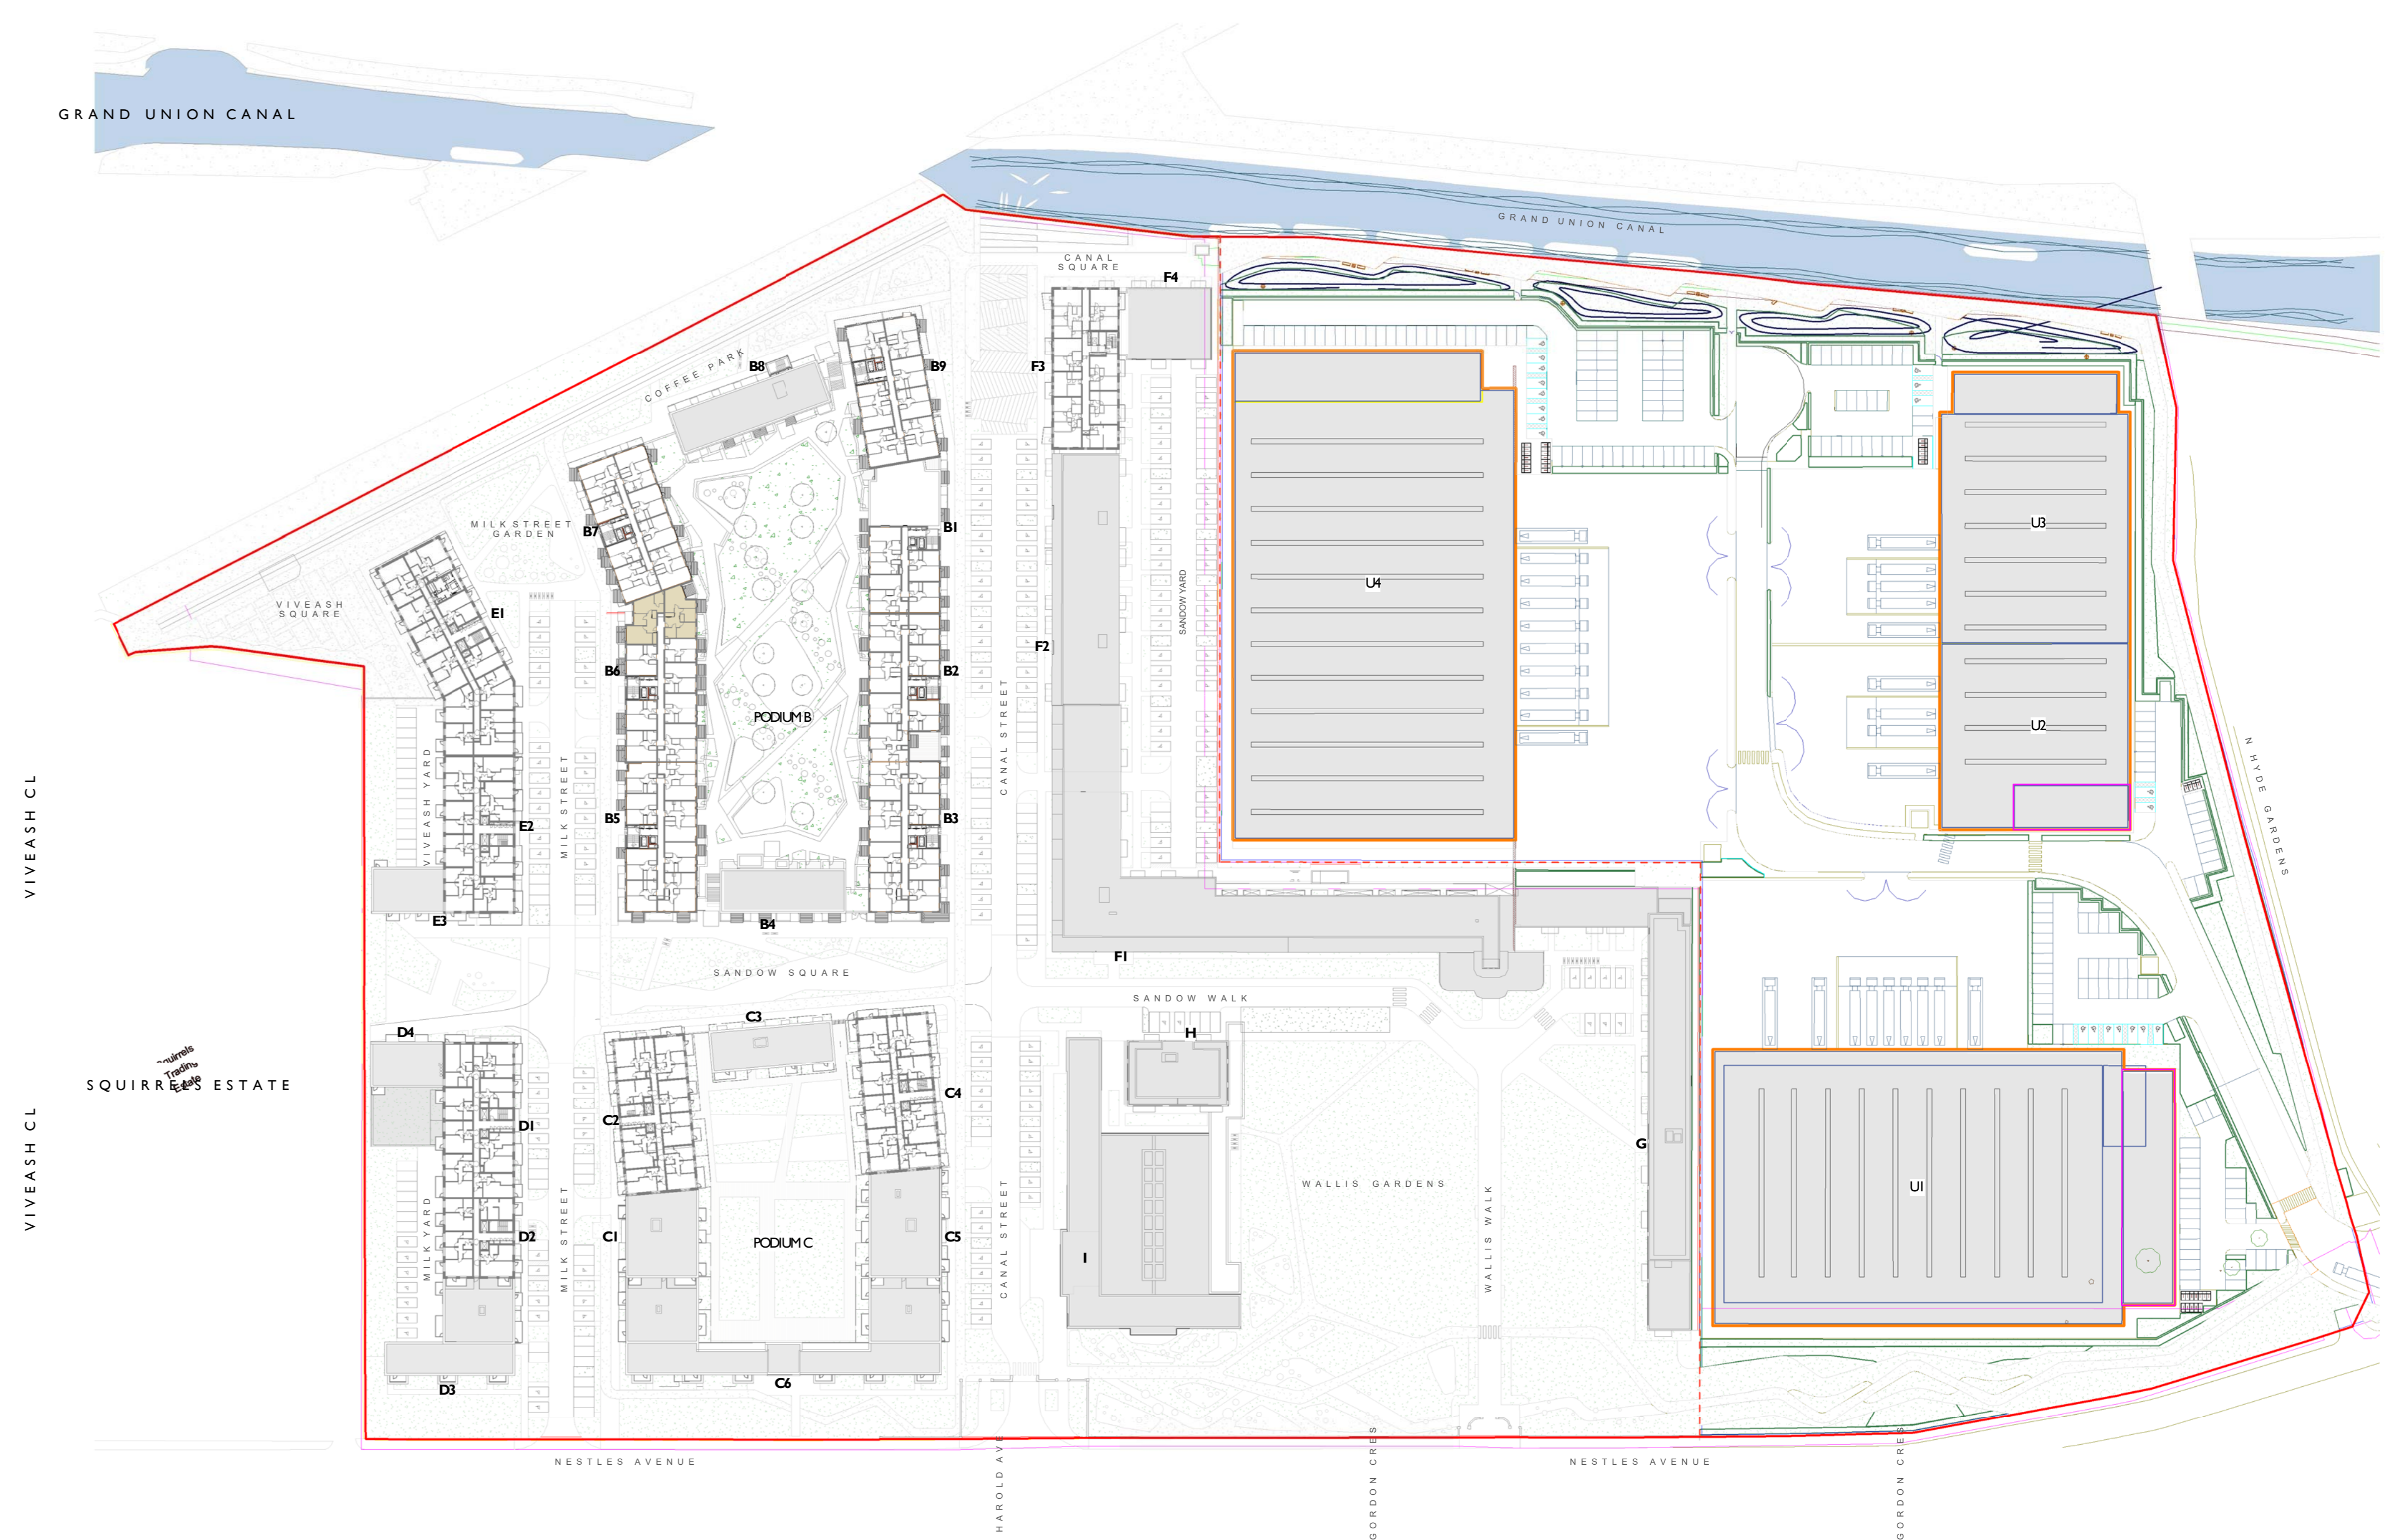

ACCESSIBLE UNITS - SEVENTH FLOOR PLAN

DATE	REV	DESCRIPTION	CHK
17010	01	01 - Design Scheme Update	AK
17017	02	02 - Design Scheme Update	AK
17022	03	03 - Design Scheme Update	AK
17027	04	04 - Design Scheme Update	AK
17032	05	05 - Design Scheme Update	AK
17038	06	06 - Planning Application	AK
17043	07	07 - Planning Application	AK
17048	08	08 - Planning Application	AK
17053	09	09 - Planning Application	AK