
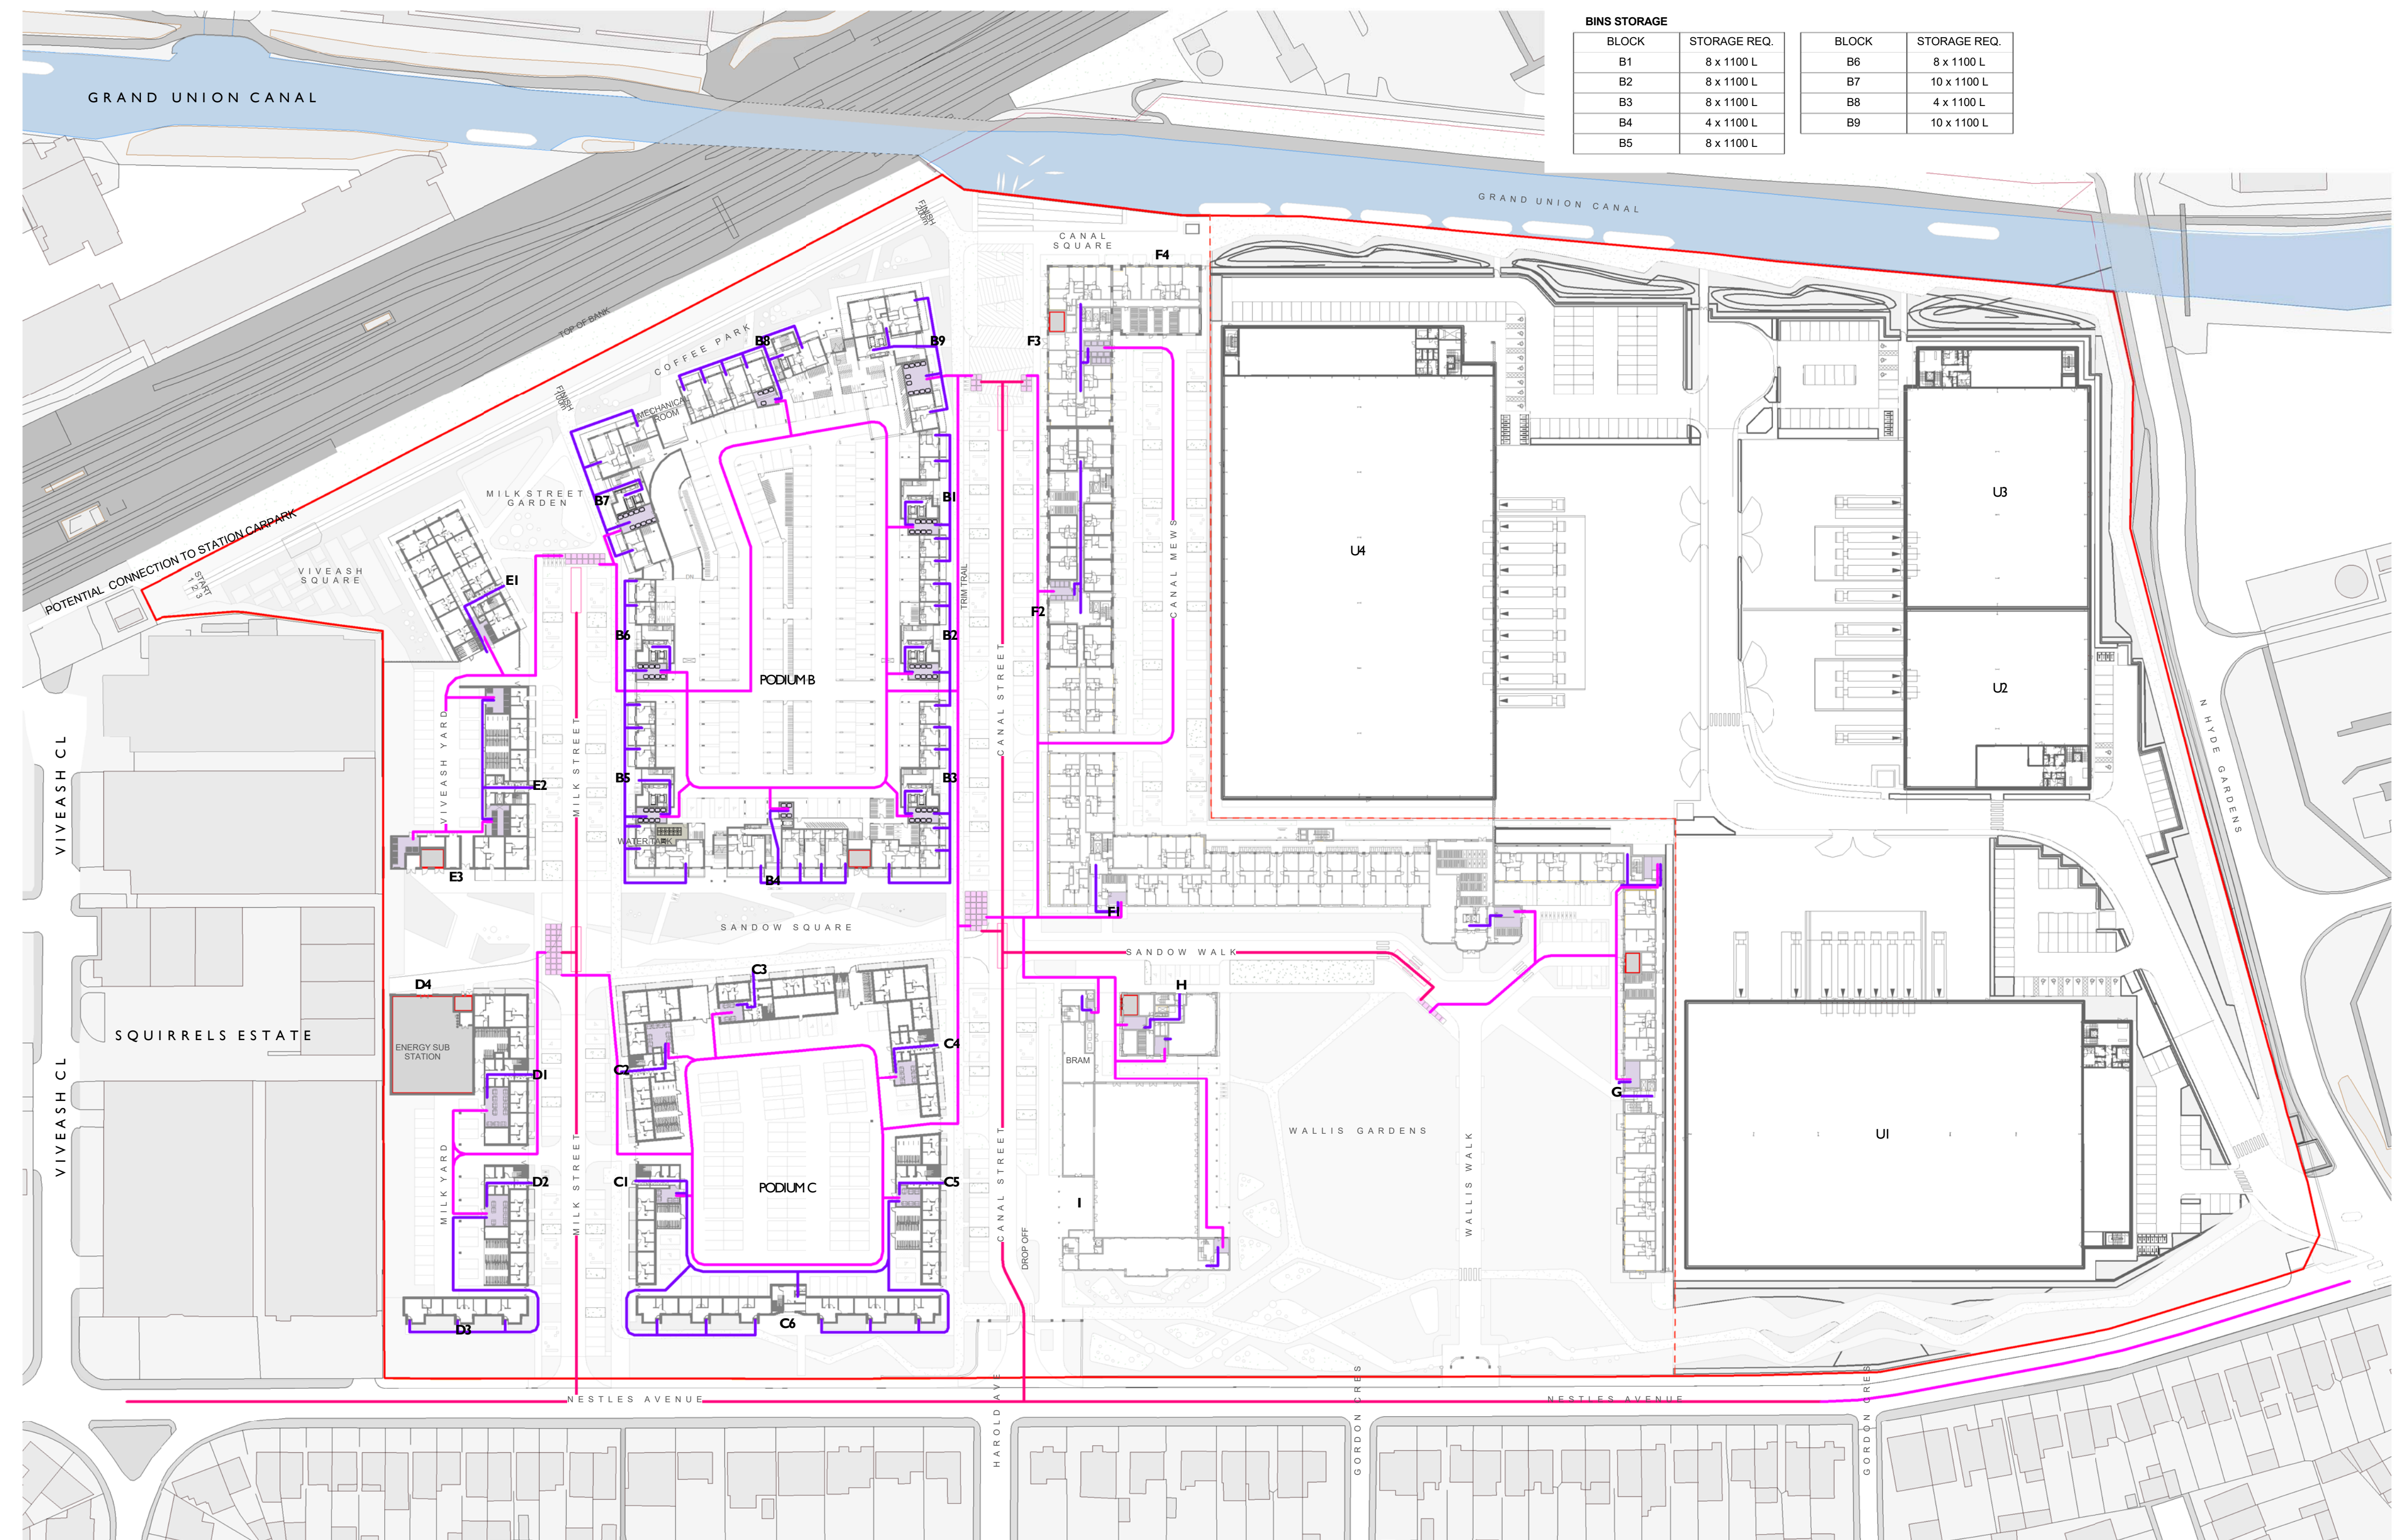


CAR PARKING LAYOUT : DAY ONE - GROUND FLOOR PLAN

CYCLES PARKING LAYOUT - GROUND FLOOR PLAN

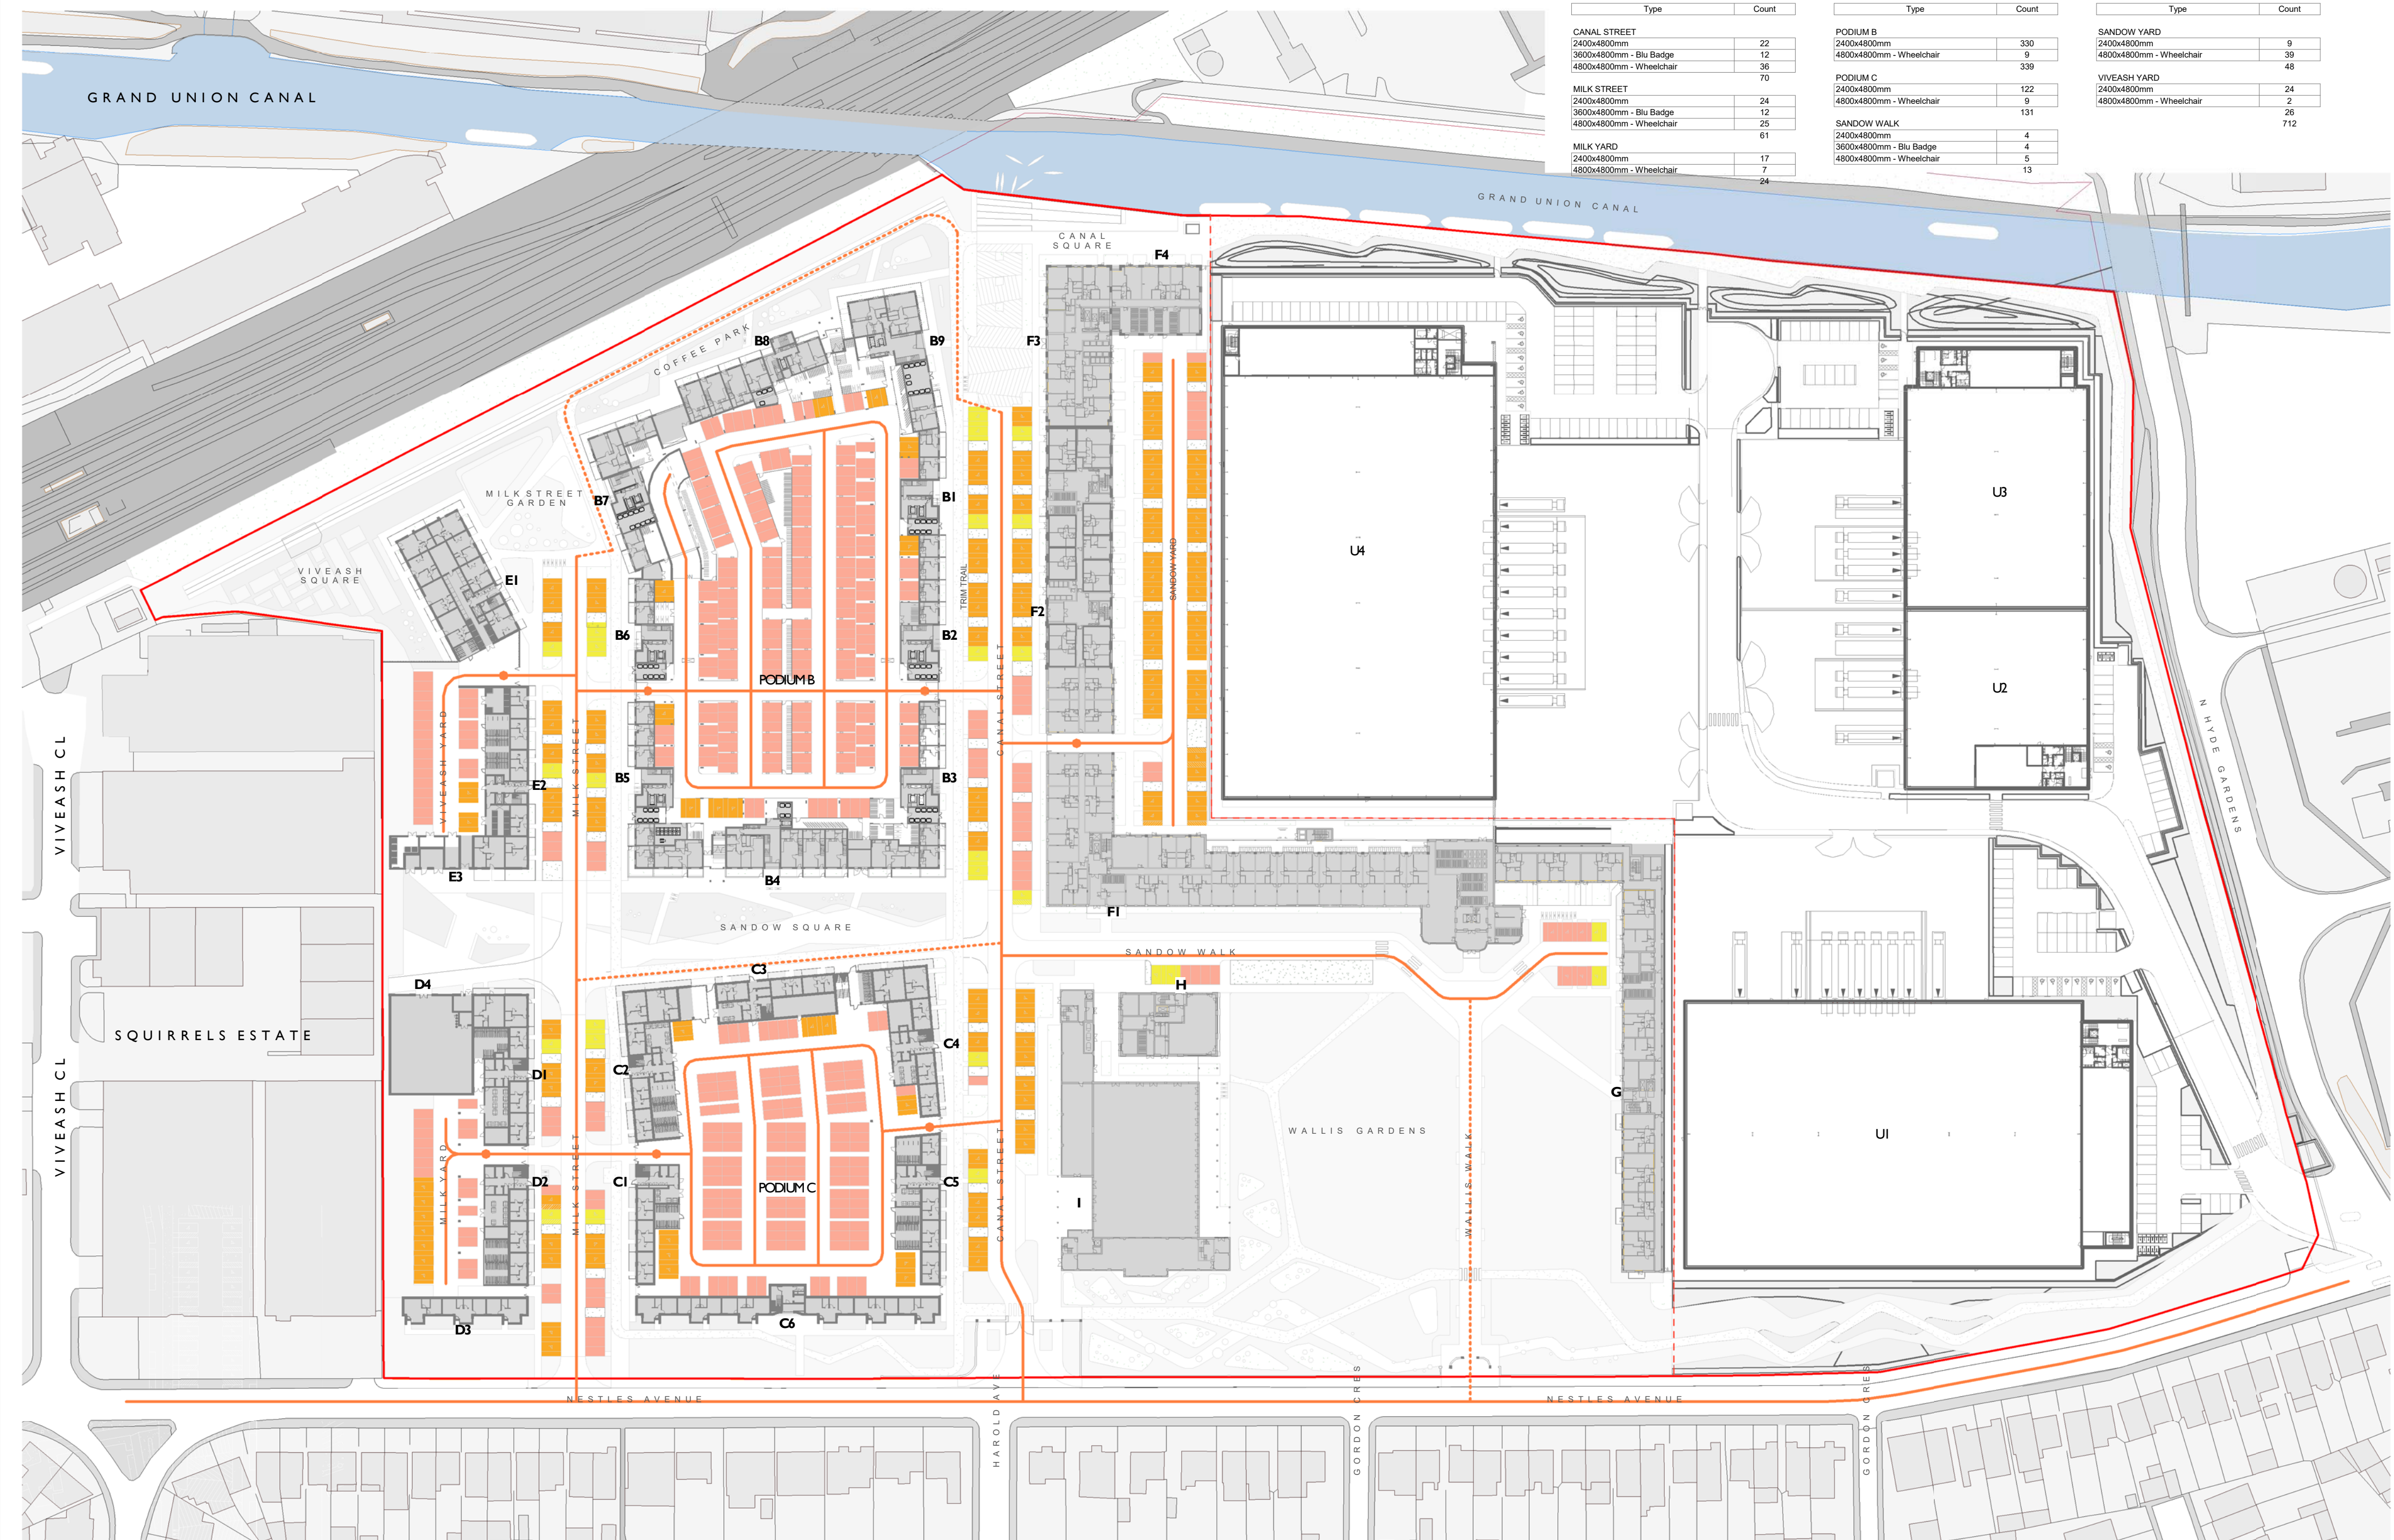

CAR PARKING LAYOUT : FUTURE EXPANSION - GROUND FLOOR PLAN

WASTE AND SERVICES LAYOUT - GROUND FLOOR PLAN