


KEY:
Permeable paving

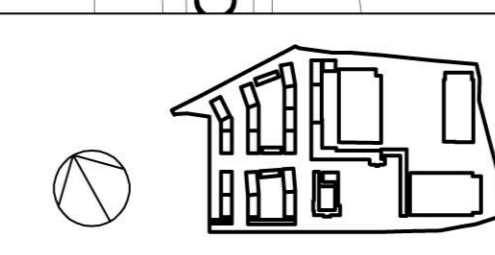

DATE	REV. DESCRIPTION	CHK.

CONSULTANTS DWG NO.

MICHAEL SPARKS ASSOCIATES
11 Flax Place, 85 Dorn Road
London SW14 7LJ
Telephone +44 (0)20 7796180
info@msa.co.uk

FORMER NESTLE FACTORY, HAYES
ILLUSTRATIVE SITE LAYOUT PLAN

SCALE 1:500@ A0
0 5 10 25