
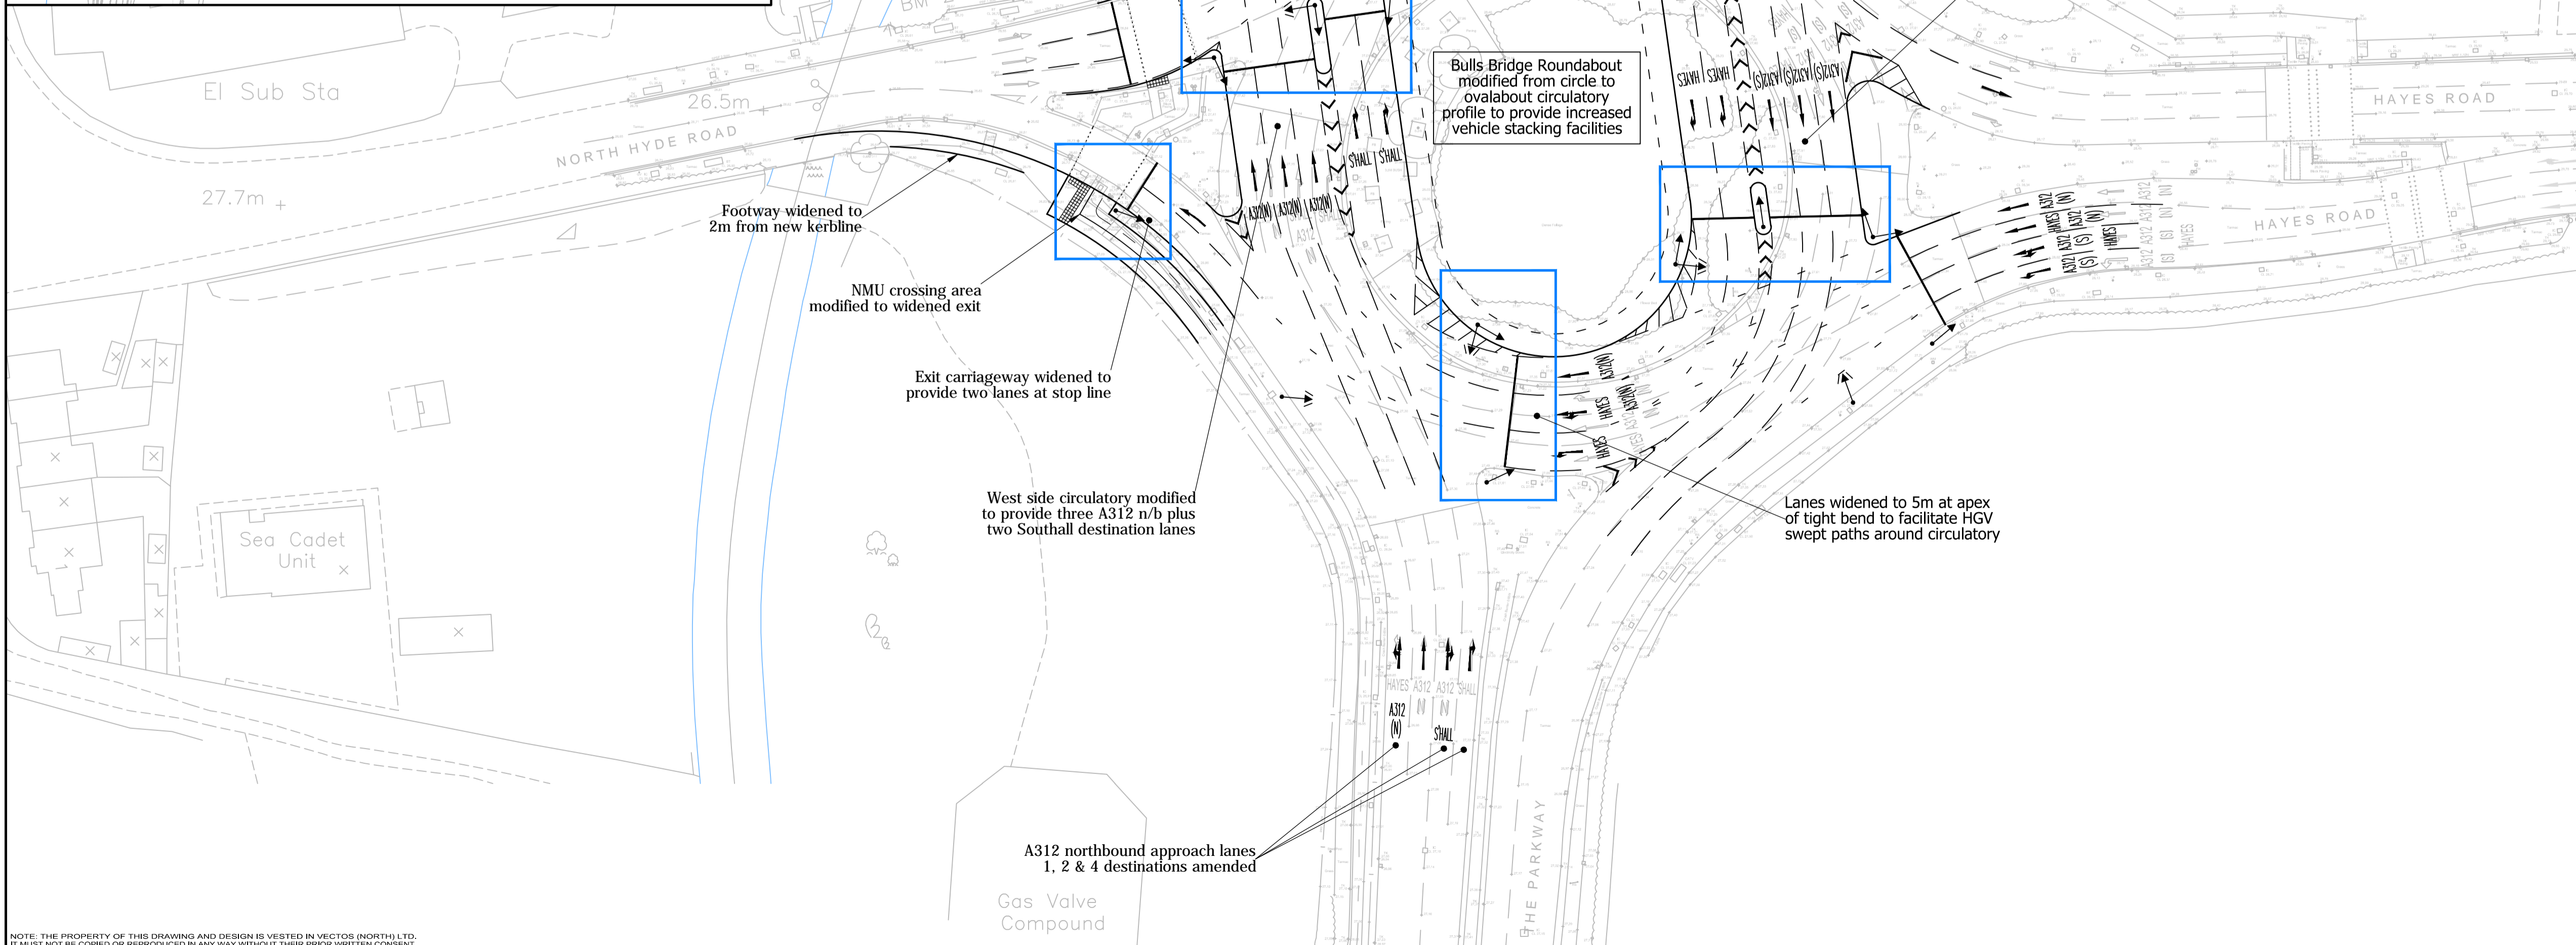


LOCATION PLAN - SCALE 1:5000

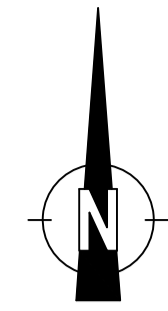

- Notes:
1. The Highway Authority for the A312 is Transport for London (TfL).
  2. The Highway Authority for the local road network (Hayes Road) is the London Borough of Hounslow (LBH).
  3. The A312 circulatory and approach carriageways are subject to 40mph speed limit.

- KEY
- RED LINE PLANNING BOUNDARY
  - NEW TRAFFIC SIGNAL JUNCTIONS
  - NMU Non-Motorist User, i.e. Pedestrians and Cyclists

DRAFT

REV.	DETAILS	DRAWN	CHECKED	DATE

CLIENT: ST JAMES WEST LONDON LTD **St James**  
Designed for life

PROJECT: SOUTHALL GAS WORKS

DRAWING TITLE: Section 278 Highway Works  
A312 / Hayes Road Junction (Bulls Bridge Roundabout) Improvements  
General Arrangement

SCALE: 1:500 at A1


DRAWN: DB CHECKED: MS DATE: Mar. 2015




Oxford Place, 61 Oxford Street, Manchester M1 6EQ  
t: 0161 228 1008 e: manchester@vectoros.co.uk

DRAWING NUMBER: VD14208/301 REVISION: .

NOTE: THE PROPERTY OF THIS DRAWING AND DESIGN IS VESTED IN VECTOROS (NORTH) LTD. IT MUST NOT BE COPIED OR REPRODUCED IN ANY WAY WITHOUT THEIR PRIOR WRITTEN CONSENT.

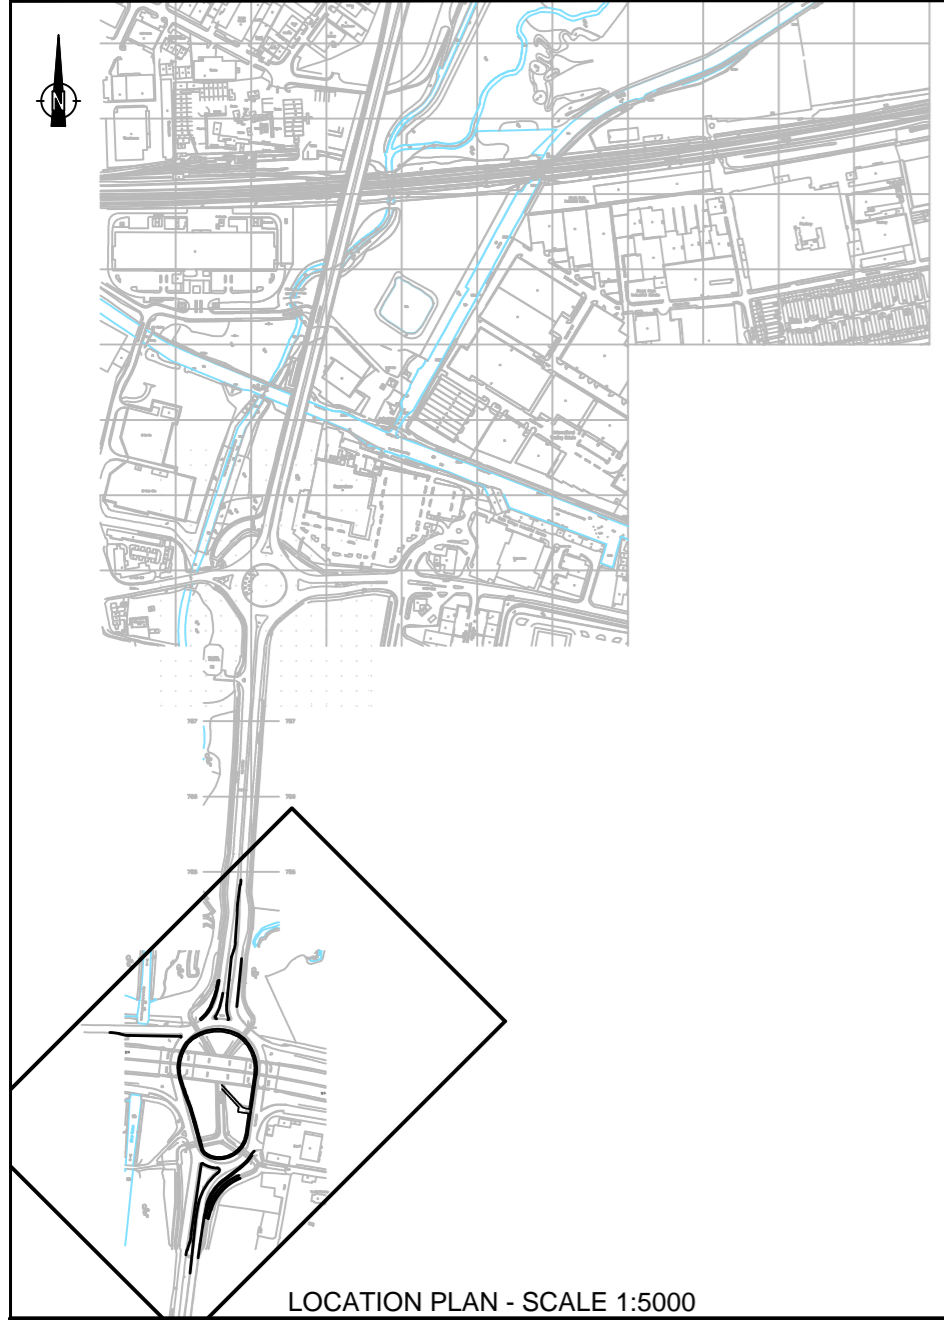

LOCATION PLAN - SCALE 1:5000

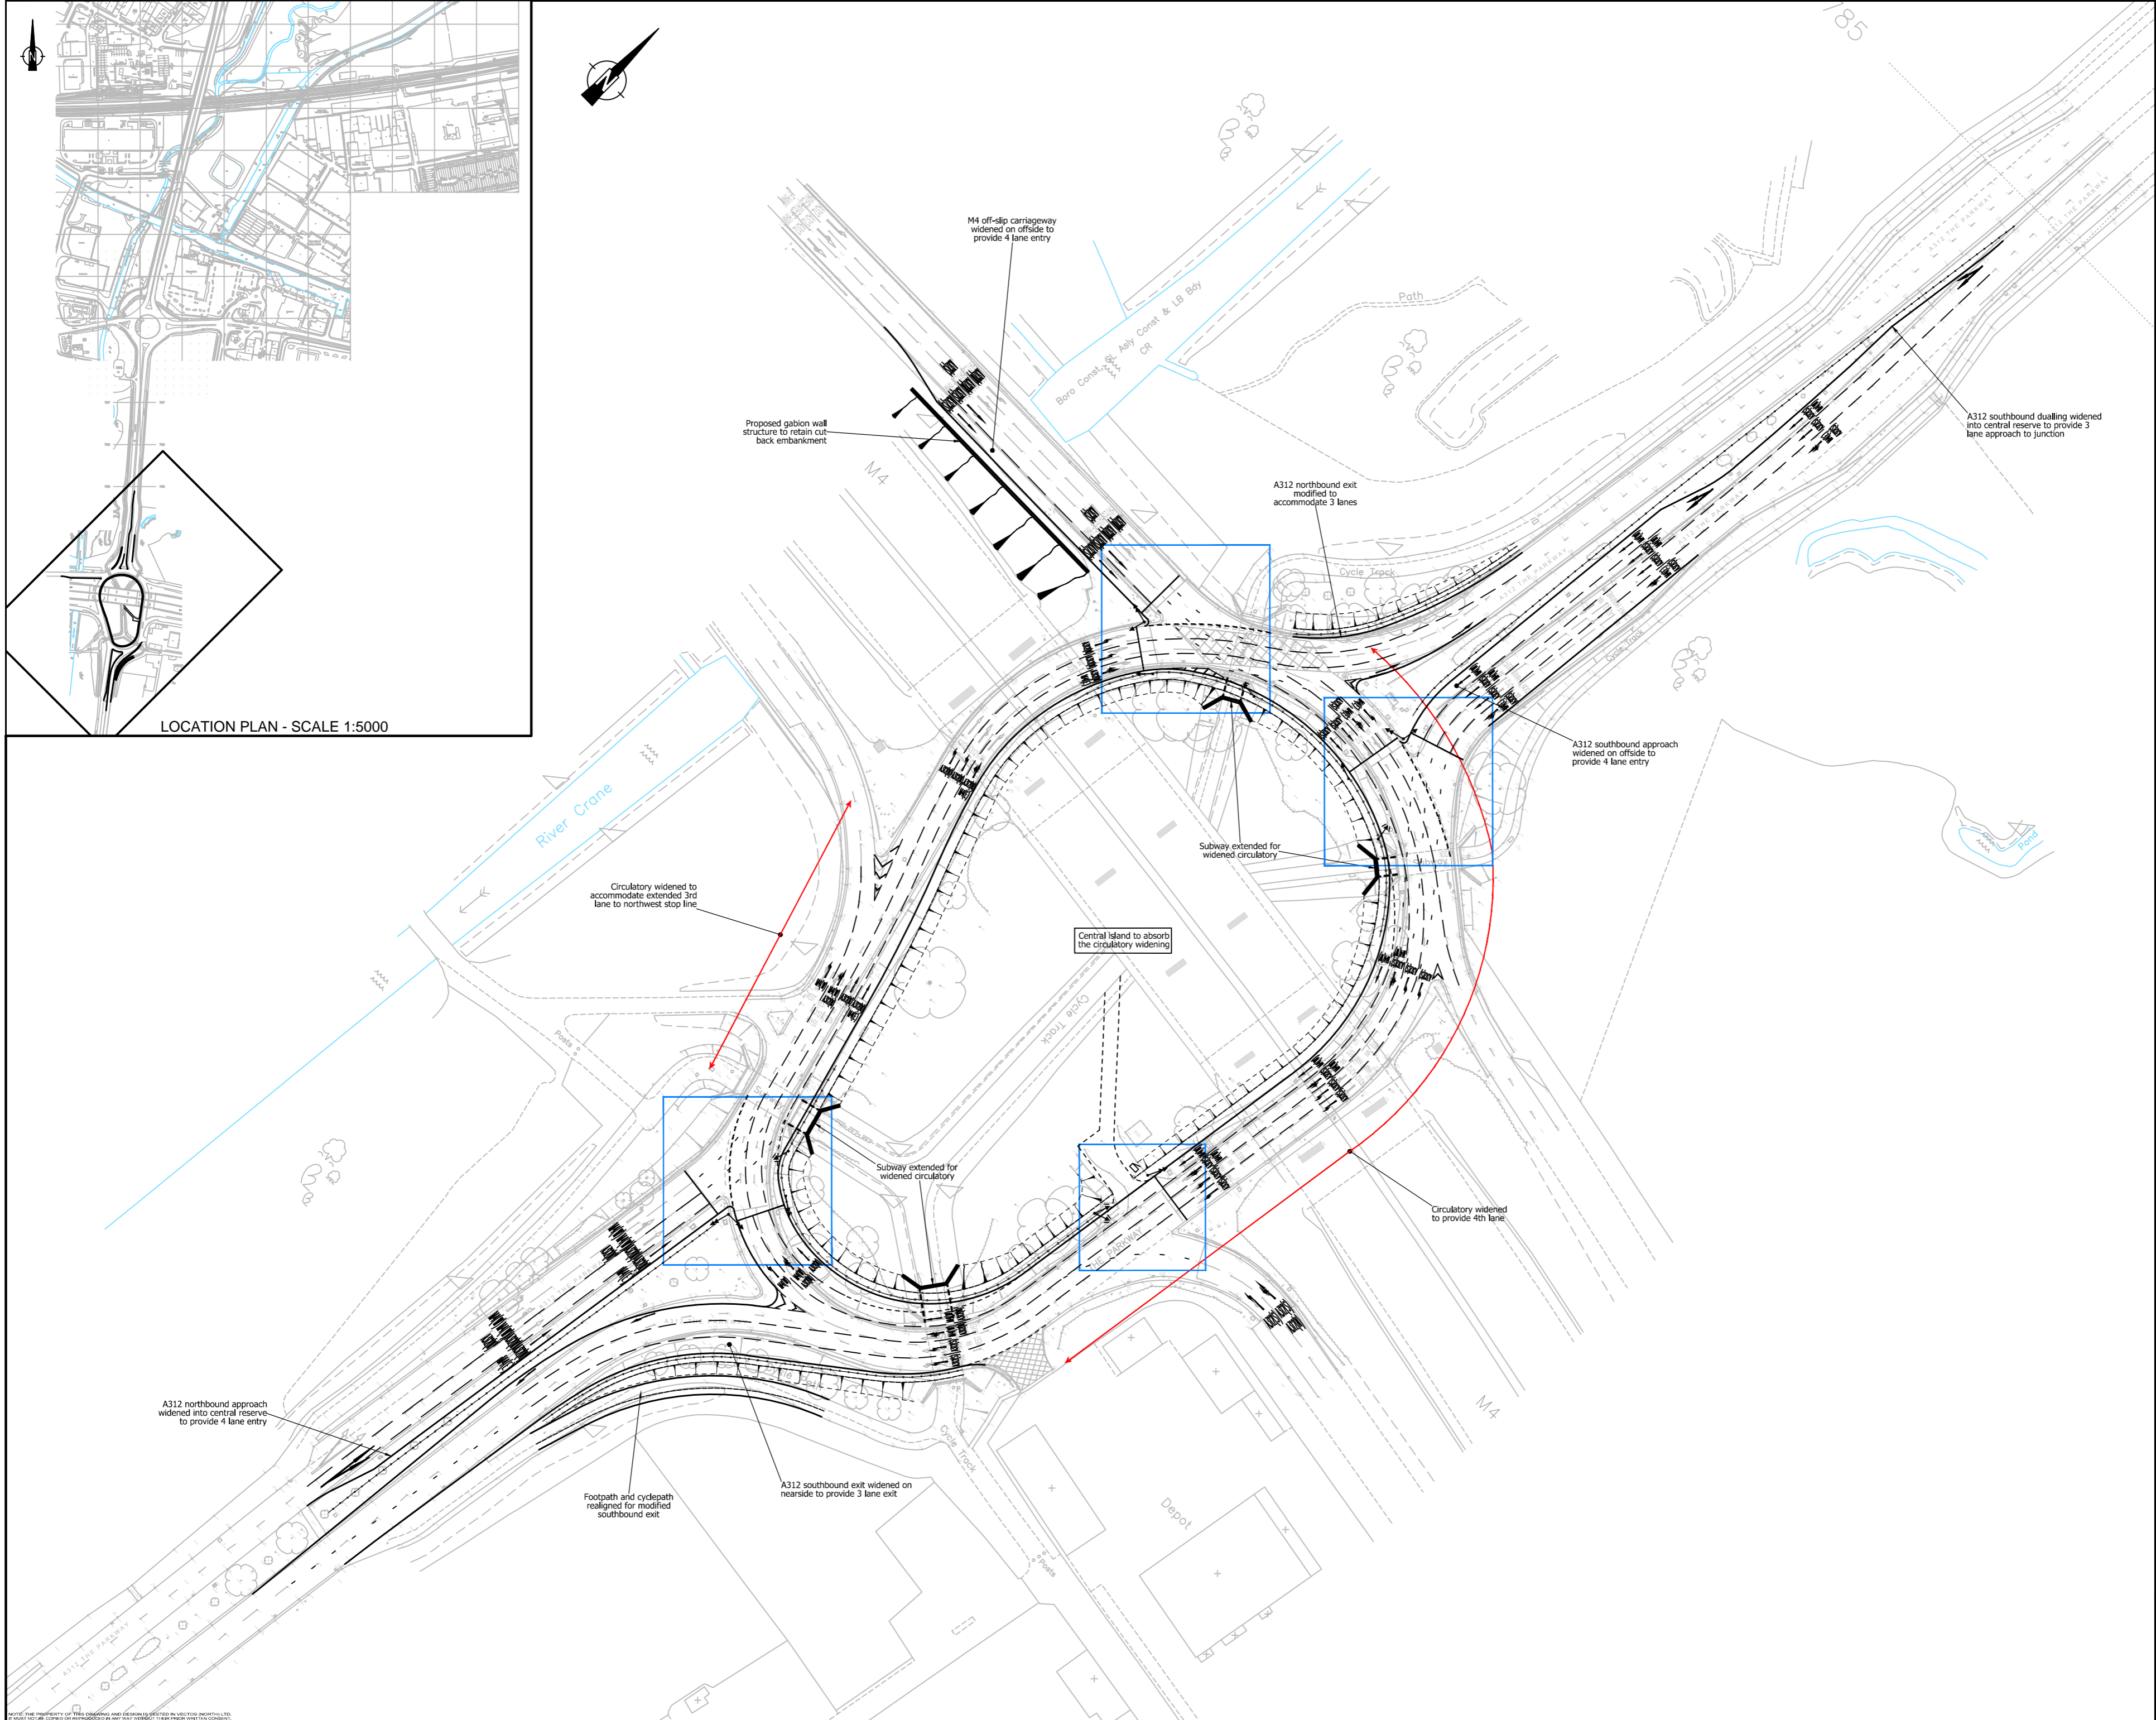

- Notes:
1. The Highway Authority for the local road network (A312) is Transport for London (TfL).
  2. The Highway Authority for the trunk road network (M4) is the Highways Agency (HA).
  3. The A312 circulatory and approach carriageways are subject to 40mph speed limit.

KEY

IMPROVEMENTS TO SIGNALISED INSTALLATIONS

DRAFT

REV	DETAILS	DB	DS	DATE

CLIENT: ST JAMES WEST LONDON LTD **St James**  
Design & Build for Life

PROJECT: SOUTHALL GAS WORKS

DRAWING TITLE: Section 278 Highway Works  
 A312/M4 Junction 3 Improvement  
 General Arrangement

SCALE: 1:500@A0 / 1:1000@A2

DRAWN: DB CHECKED: MS DATE: Feb. 2015



Oxford Place, 61 Oxford Street, Manchester M1 6EQ  
 t: 0161 228 1008 e: manchester@vectos.co.uk

DRAWING NUMBER: VD14208/401

NOTE: THE PROPERTY OF THIS DRAWING AND DESIGN IS RESERVED BY VECTOS (NORTH) LTD. NO PART MAY BE COPIED OR REPRODUCED IN ANY FORM WITHOUT THE WRITTEN PERMISSION OF VECTOS (NORTH) LTD.