




1 - SOUTH ENTRANCE ELEVATION

1:100

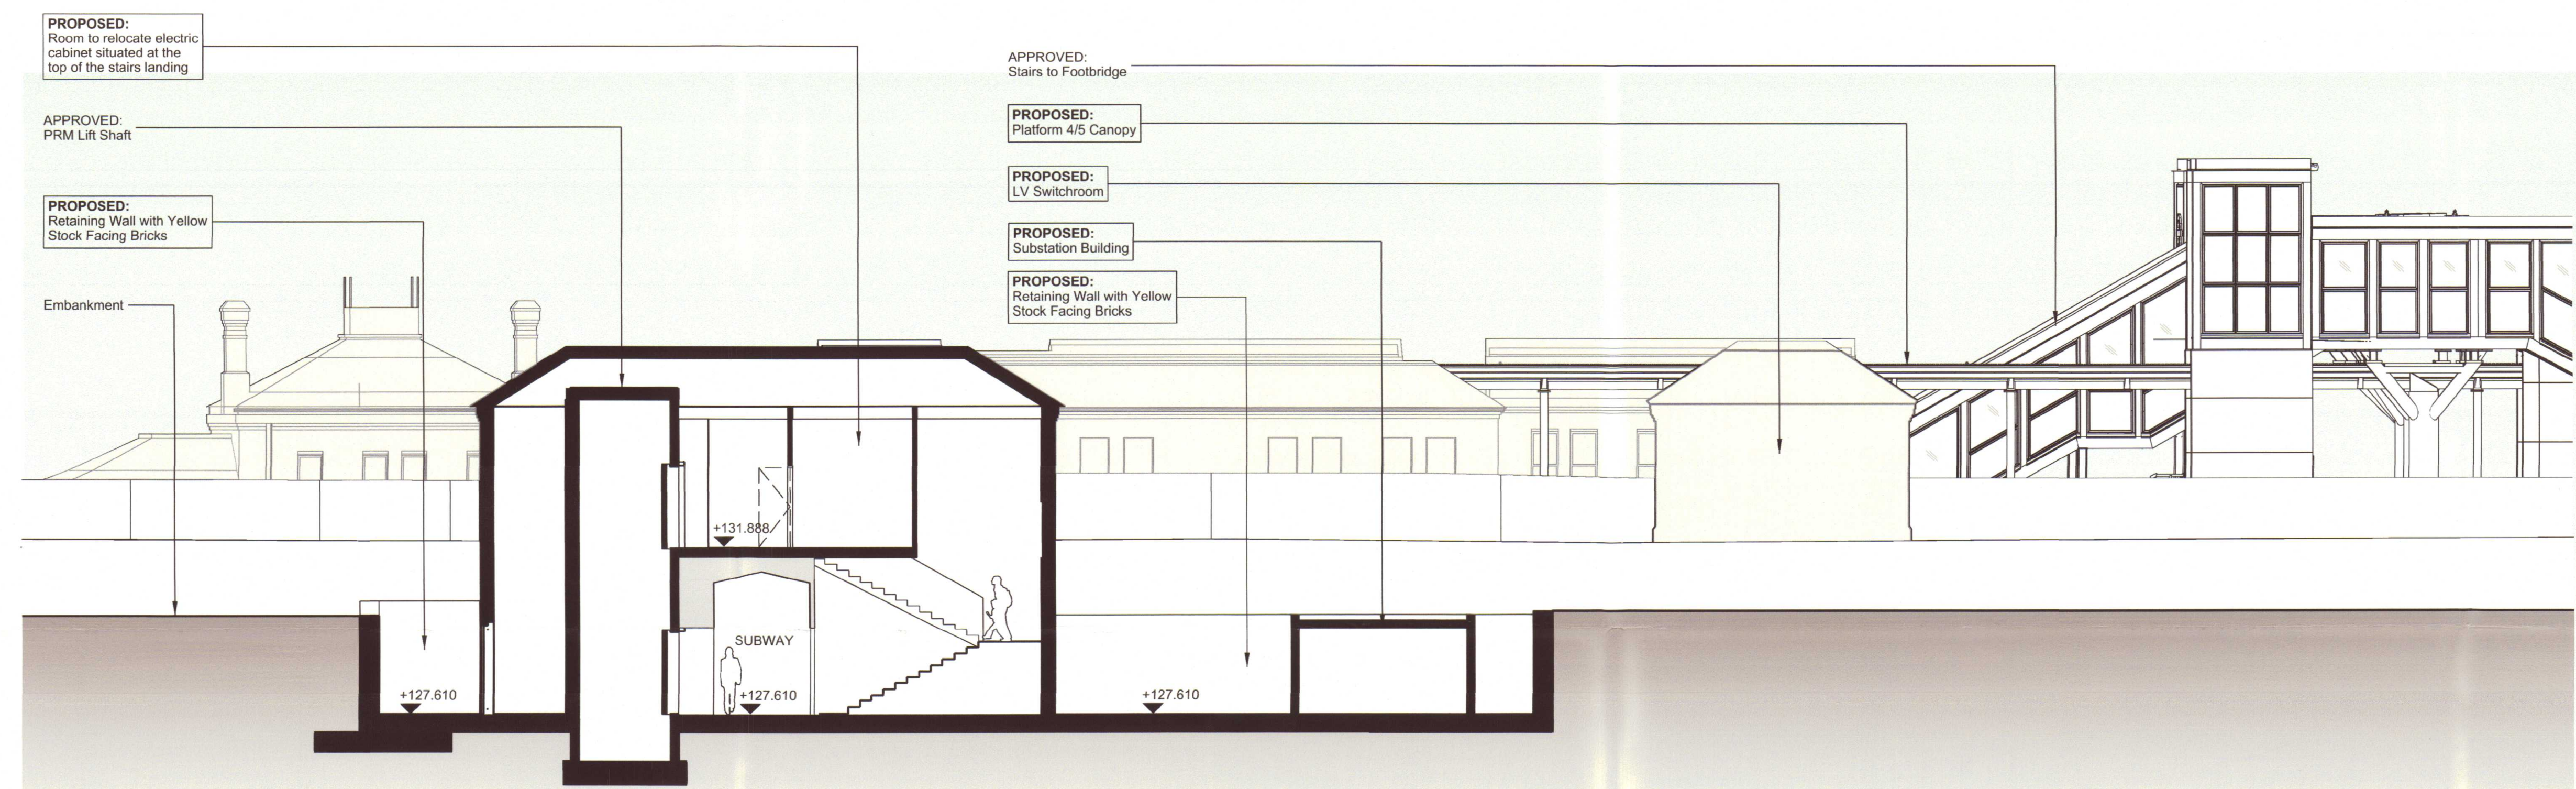

2 - SOUTH ENTRANCE SECTION

1:100

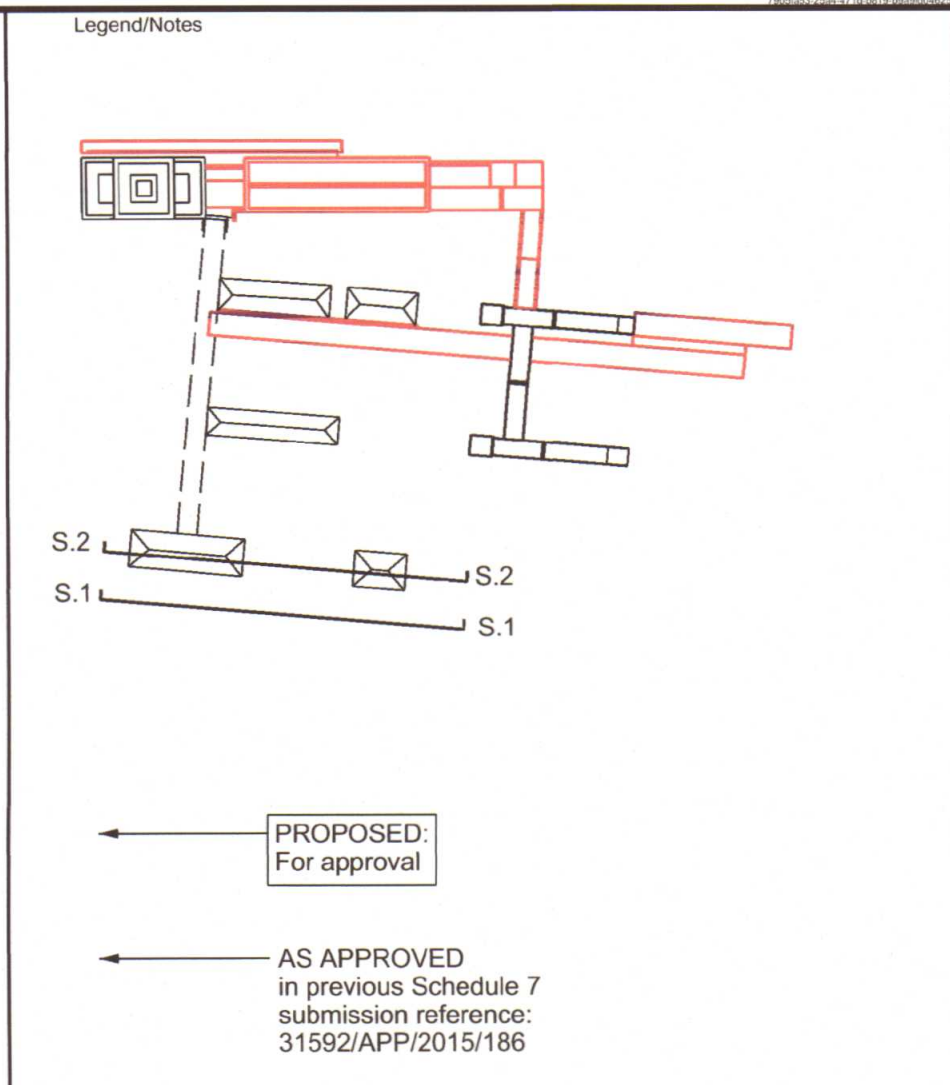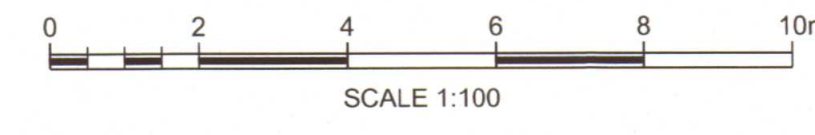

Notes
1. ALL DIMENSIONS ARE IN MILLIMETRES UNLESS OTHERWISE STATED.

Rev	Date	Description of Revisions	Drawn	Chkd	Appr	Suitability
P01	04/08/17	Issued for Revised Planning Submission		TL	MG	MH
P02	15/08/17	Issued for Revised Planning Submission		CS	MG	MH
P03	31/08/17	Issued for Revised Planning Submission		CS	MG	MH

Approval Required for Schedule 7

Authorised _____ Signed _____ Date _____

Contractor(s) Arcadis (UK) Ltd	
Asset West Drayton Strn	
Sub-Asset	
Type CAD Drawing	Sub-Type Elevation
Role Architect	Sub-Role Space Planning
Location None	
Drawing Proposed	Withdrawn

Project
Crossrail on-surface works

Contract No.
WSN3F

Contract Title
123215 - DIRECT DESIGN -ARCADIS

Drawing Title
**WEST DRAYTON STATION
PLAN FOR APPROVAL
BUILDING ELEVATIONS
SOUTH ENTRANCE**

Designed	Signed	Date
Drawn C.Stamatopoulou	Signed	Date 31/08/17
Checked M.Gerbi	Signed	Date 31/08/17
Approved M.Haste	Signed	Date 31/08/17

Scale(s) 1:100	ELR & Mileage MLN1	To	From
Alternative Reference	Sheet 1 of 1	Revision P03	
Drawing Number WSN3F-EAR-DRG-ARC-720552			