


HIL/7/4/NR

West Drayton Station External Lighting Specification For Approval

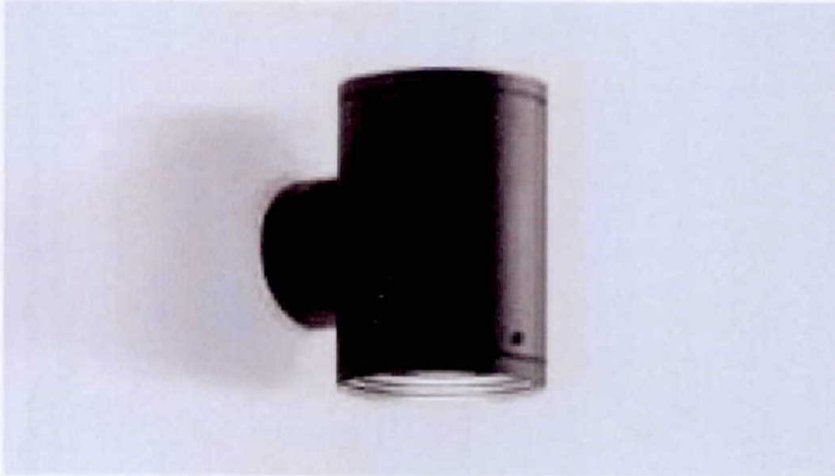

Column-mounted luminaires
Double sided 'up-down' beam unit
Exterior protection rating IP65
Bega type 6617 or similar approved



Floor recessed up-lighters
Drive-over in-ground luminaire
Exterior protection rating IP68
Bega type 7076 or similar approved