


Legend/Notes
 - PROPOSED (For approval)
 - AS APPROVED (Previous Schedule 7 submission reference: 31592APP/2015/196)

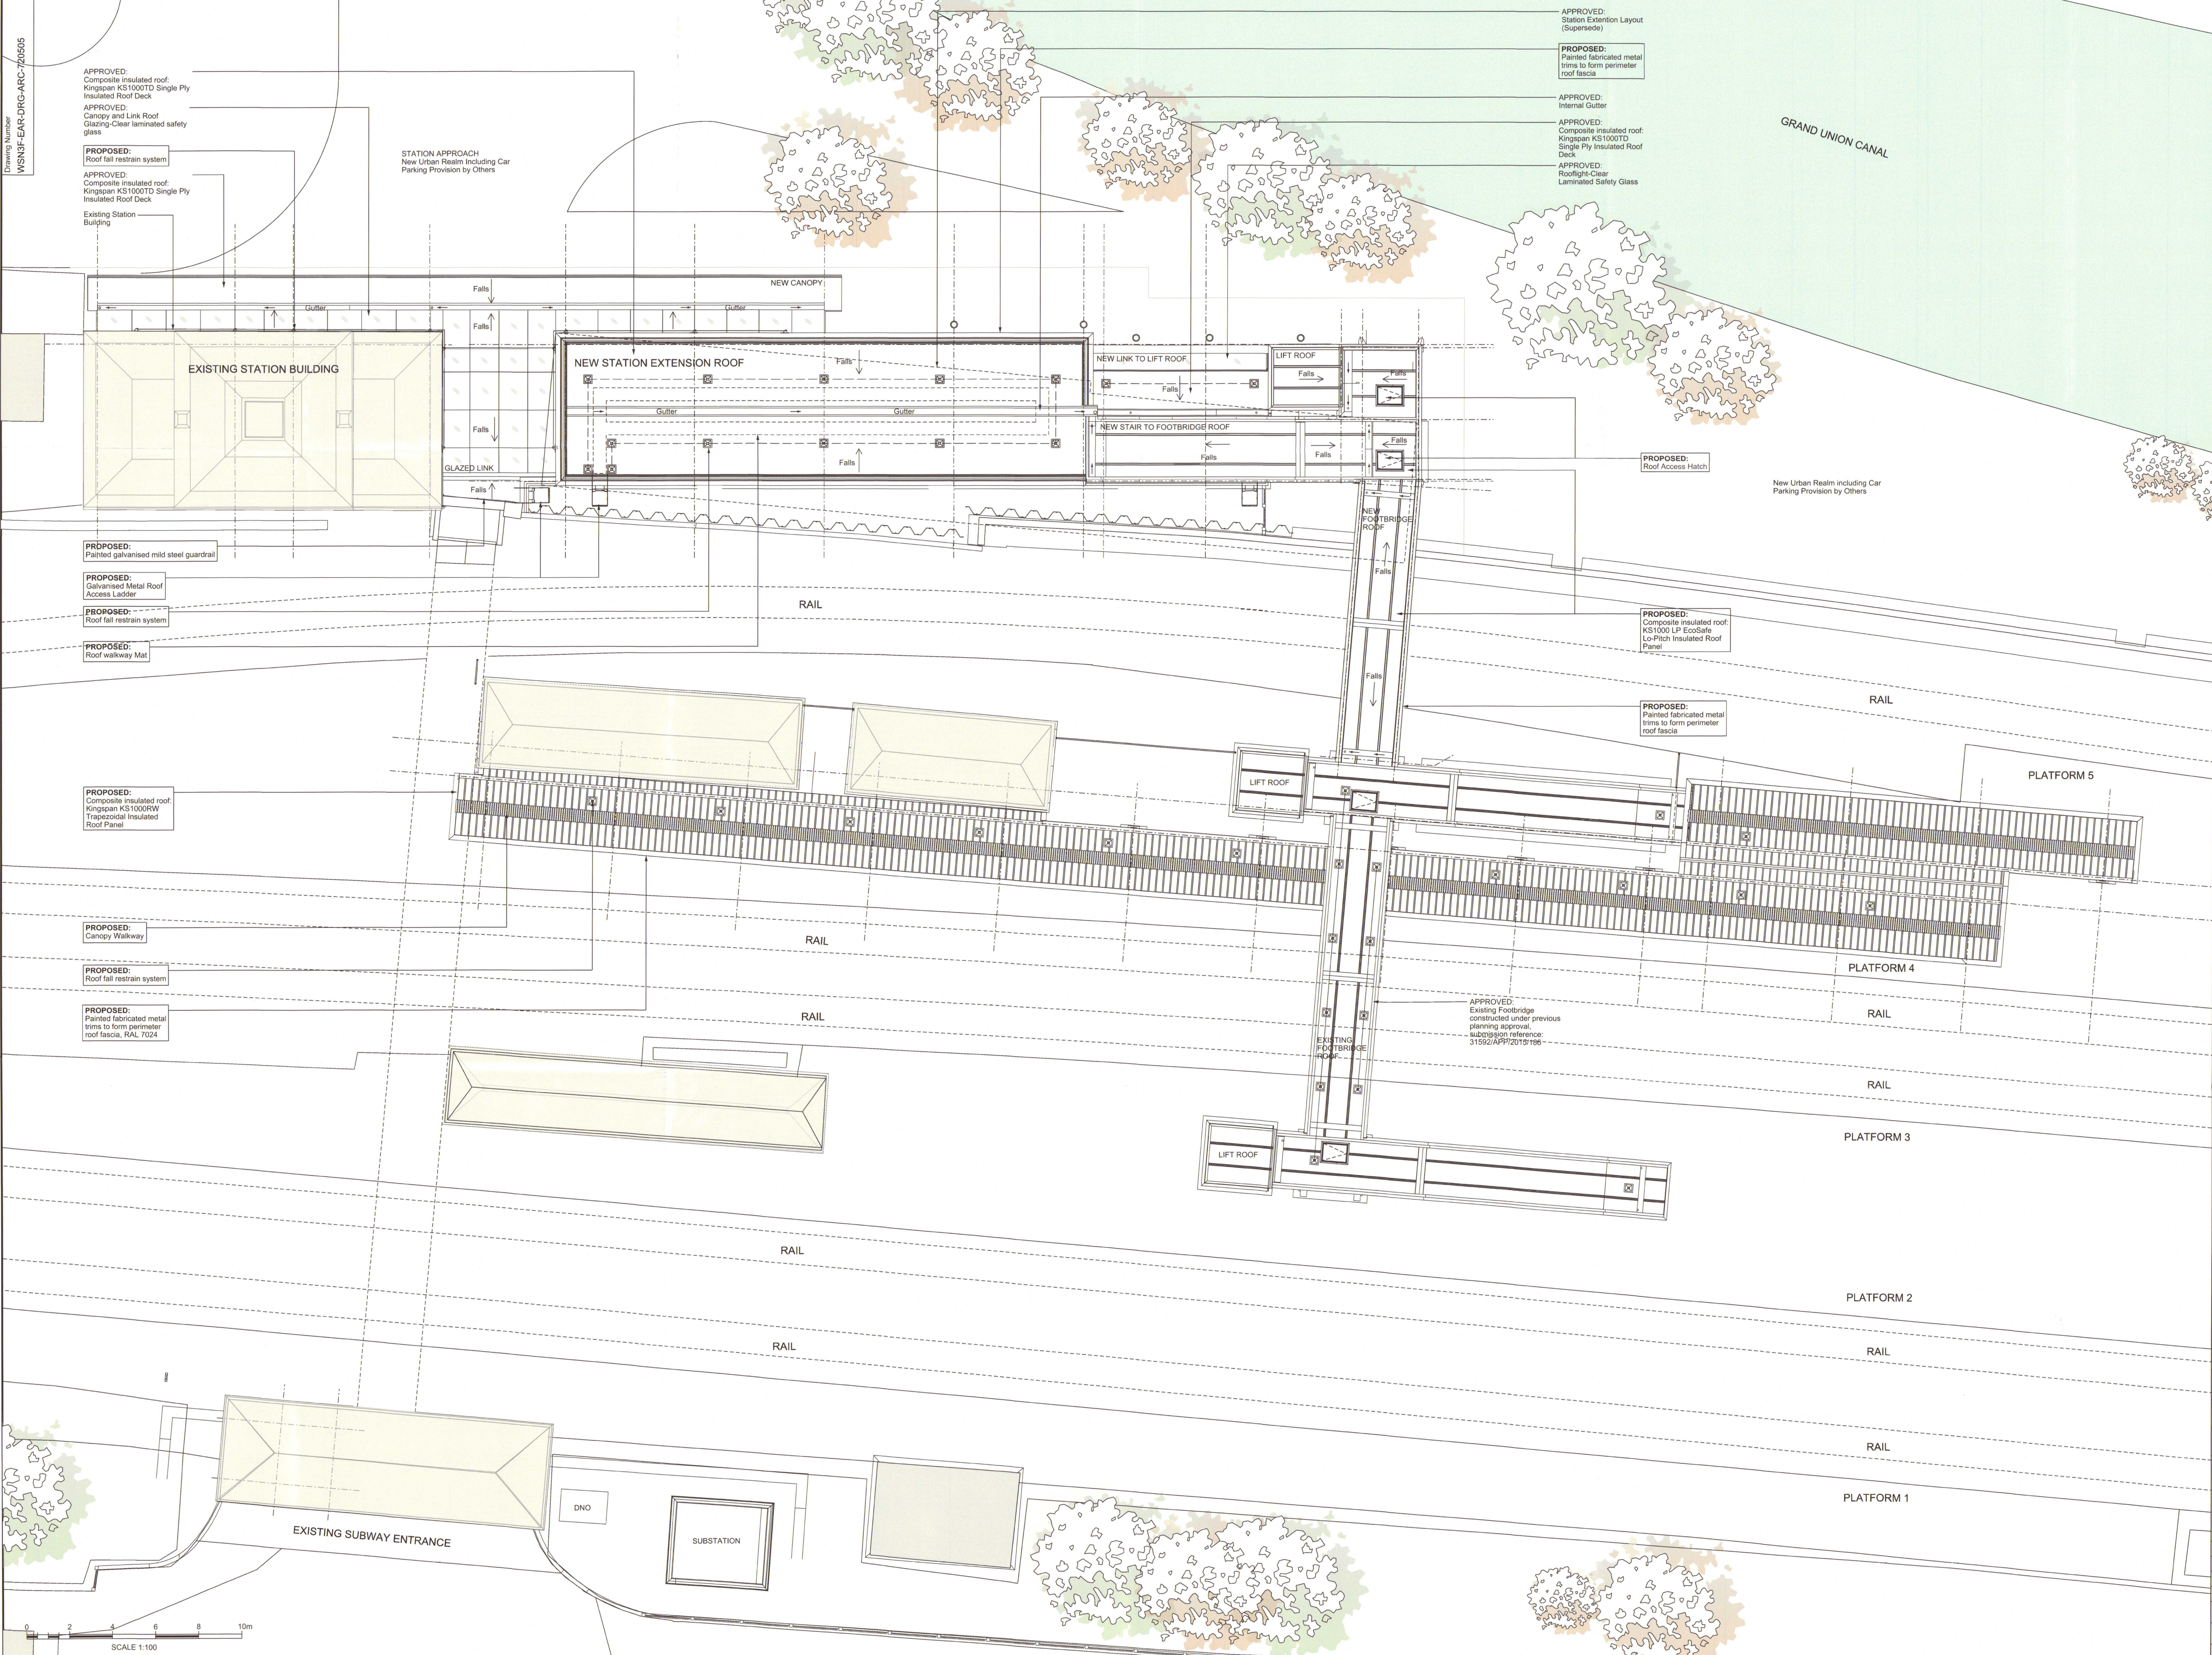

APPROVED: Station Extension Layout (Supersede)
 PROPOSED: Painted fabricated metal trims to form perimeter roof fascia
 APPROVED: Internal Gutter
 APPROVED: Composite insulated roof Kingspan KS1000TD Single Ply Insulated Roof Deck
 APPROVED: Rooflight-Clear Laminated Safety Glass

APPROVED: Composite insulated roof Kingspan KS1000TD Single Ply Insulated Roof Deck
 APPROVED: Canopy and Link Roof Glazing-Clear laminated safety glass
 PROPOSED: Roof fall restrain system
 APPROVED: Composite insulated roof Kingspan KS1000TD Single Ply Insulated Roof Deck
 Existing Station Building

STATION APPROACH
 New Urban Realm including Car Parking Provision by Others

GRAND UNION CANAL

New Urban Realm including Car Parking Provision by Others

PROPOSED: Painted galvanised mild steel guardrail
 PROPOSED: Galvanised Metal Roof Access Ladder
 PROPOSED: Roof fall restrain system
 PROPOSED: Roof walkway Mat

PROPOSED: Composite insulated roof Kingspan KS1000RW Translucent Insulated Roof Panel

PROPOSED: Canopy Walkway
 PROPOSED: Roof fall restrain system
 PROPOSED: Painted fabricated metal trims to form perimeter roof fascia, RAL 7024

PROPOSED: Composite insulated roof Kingspan KS1000 LP EcoSafe Lo-Pitch Insulated Roof Panel

PROPOSED: Painted fabricated metal trims to form perimeter roof fascia

APPROVED: Existing Footbridge constructed under previous planning approval, submission reference: 31592APP/2015/196

Notes
 1. ALL DIMENSIONS ARE IN MILLIMETRES UNLESS OTHERWISE STATED.

Rev	Date	Description of Revisions	Drawn	Check	Asst	Submittal
P01	04/08/17	Issued for Revised Planning Submission	TL	MG	MH	
P02	15/08/17	Issued for Revised Planning Submission	CS	MG	MH	
P03	31/08/17	Issued for Revised Planning Submission	CS	OK	MH	

Approval Required for Schedule 7



Authorised	Signed	Date
Contractor's		
Arcadis (UK) Ltd		
Asset		
West Drayton Stn		
Sub-Asset		
CAD Drawing		
Plan	Sub-Type	
Architect	Sub-Run	Space Planning
Location		
None		
Drawing Proposed		
Grid Stage	Withdrawn	
4		

Crossrail on-surface works
 Contract No:
 WSN3F
 Contract Title:
 123215 - DIRECT DESIGN - ARCADIS
 Drawing Title:
 WEST DRAYTON STATION
 PLAN FOR APPROVAL
 PROPOSED BUILDING PLAN
 ROOF

Designed	Signed	Date
Drawn	C.Stamatopoulou	Signed
Checked	M.Gerbi	Signed
Approved	M.Haste	Signed
Scale(s)	ELR & Mileage	To Form
1:100	MLN1	

Alternative Reference
 Drawing Number
 WSN3F-EAR-DRG-ARC-720505
 Sheet 1 of 1
 Revision
 P03

