


1 - PROPOSED PLAN (PARTIAL)

1:50

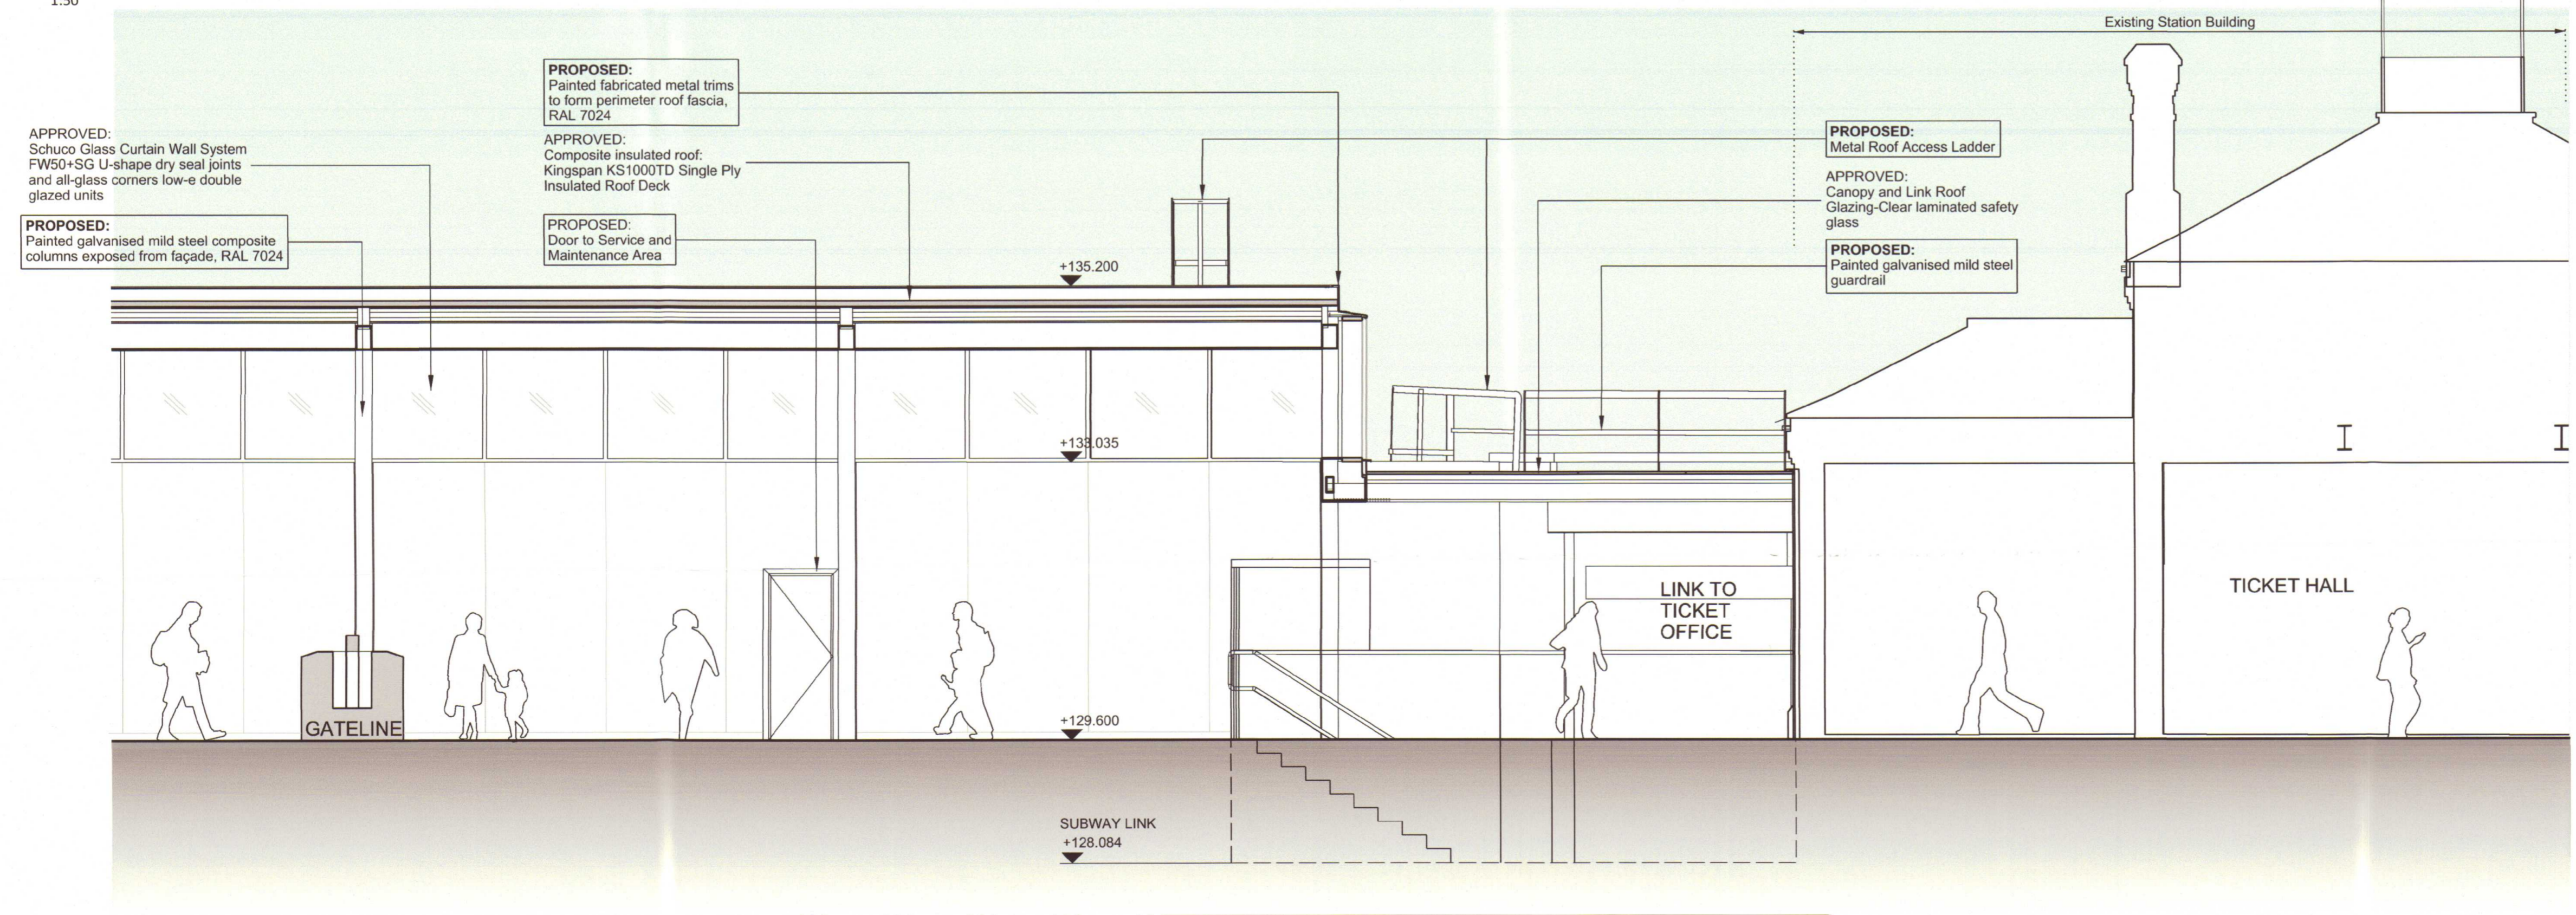

2 - PROPOSED SECTION

1:50

Legend/Notes

← PROPOSED: For approval

← AS APPROVED in previous Schedule 7 submission reference: 31592/APP/2015/186

Notes

1. ALL DIMENSIONS ARE IN MILLIMETRES UNLESS OTHERWISE STATED.

Rev	Date	Description of Revisions	Drawn	Chkd	Appr	Suitability
P01	04/08/17	Issued for Revised Planning Submission	TL	MG	MH	
P02	15/08/17	Issued for Revised Planning Submission	CS	MG	MH	
P03	31/08/17	Issued for Revised Planning Submission	CS	MG	MH	

Approval Required for Schedule 7

Authorised: _____ Signed: _____ Date: _____

Contractor(s): **Arcadis (UK) Ltd**

Asset: West Drayton Stn
Sub-Asset: _____

Type: CAD Drawing
Sub-Type: Plan
Role: Architect
Sub-Role: Space Planning

Location: None
Phasing: Proposed
Grip Stage: 4
Withdrawn: _____

Project

Crossrail on-surface works

Contract No.: **WSN3F**

Contract Title: **123215 - DIRECT DESIGN - ARCADIS**

Drawing Title: **WEST DRAYTON STATION PLAN FOR APPROVAL PROPOSED BAY STUDY GLAZED LINK**

Designed	Signed	Date
Drawn: C.Stamatopoulou	Signed	Date: 31/08/17
Checked: M.Gerbi	Signed	Date: 31/08/17
Approved: M.Haste	Signed	Date: 31/08/17

Scale(s): 1:50
ELR & Mileage To: **MLN1** From: _____

Alternative Reference: _____ Sheet: **1 of 1**

Drawing Number: **WSN3F-EAR-DRG-ARC-720550** Revision: **P03**

Sheet Size A1 594 x 841