



Terrace equipment

# RANGE EUROLINE 3 - MIX 2015

EUROPE



**AUBRILAM**  
— SPACE COMES ALIVE —

# CONTENTS

## TERRACE 2015

- 1** Aubrilam
- 2** Products
- 3** Materials used
- 4** Moshi presentation
- 5** Price list
- 6** Terrace request proposal
- 7** Examples of terraces
- 8** Drawings
- 9** Assembly instructions
- 10** Logistics Platform
- 11** Cleaning instructions
- 12** Guarantee
- 13** Certificate and test reports



# 1 AUBRILAM

---

## Key figures

Turnover 2013: 15 millions €

People: 70 person

- Board	1
- Production	40
- Sales	15
- R&D	6
- Quality Dpt	2
- Financial and human ressources	5

## 2 main activities

- Design and manufacture of Urban Furniture
- Manufacture of Terrace Equipment - [www.aubrilam.com](http://www.aubrilam.com)

## Partnership with McDonald's

From 1992, partnership with McDonald's France

From 1996, partnership with McDonald's Europe

Creation of 5 range of products

More than 4 000 terraces throughout Europe

## Our products

- Terrace furniture (tables, planters...)
- Fences and windscreens
- Shelters
- Parking lighting

## Your contacts

**Katell LAGARRIGUE**

00 (33) 4 73 31 86 97  
[lagarrigue@aubrilam.fr](mailto:lagarrigue@aubrilam.fr)



**Catherine FOURET**

00 (33) 4 73 31 86 89  
[fouret@aubrilam.fr](mailto:fouret@aubrilam.fr)



**Marc MONTRIEUL**

00 (33) 4 73 31 86 86  
[montrieul@aubrilam.fr](mailto:montrieul@aubrilam.fr)



# 2 PRODUCTS

---



2-seat rectangular table  
**Must be fixed to the ground**

---



4-seat rectangular table  
**With parasol hole Ø 30 mm**

---



4-seat round table  
**Must be fixed to the ground**  
**With parasol hole Ø 30 mm**

---



8-seat rectangular table  
**With 2 parasol holes Ø 30 mm**

---



8-seat stand-up table  
**Must be fixed to the ground**  
**With parasol hole Ø 30 mm**

---



LOUNGE AREA **Must be fixed to the ground**

- 1 Bench\* (left or right)
- 2 Single chairs\*
- 1 Coffe table

\*When it is not possible to fix on the ground, stabilization bars available on request. See pages 13 and 14.

---



Division screen **Must be fixed to the ground**  
Dustbin  
Planter  
Ashtray

---



Shelter  
**Must be fixed to the ground**

---

# 3 MATERIALS USED

---

Electrogalvanised steel structure, powder coated polyester RAL 7022.

4-seat rectangular table seats and plate in 12mm HPL panel.

Coffee table and 4-seat rectangular table seats lateral sides in 12mm beech plywood, HPL veneer.

Single chair and bench in 12mm beech plywood, HPL veneer.

Rectangular, round and coffee tables legs made of extruded aluminium, powder coated polyester RAL 7022.

Coffee table, single chair, bench, 2-seats table and round table must be fixed to the ground; the rest of the furniture may be fixed or not, as desired.

"Tidy man" sticker on dustbin and planter.



# 4 MOSHI PRESENTATION

## MOSHI 5 M LIGHTING POINT

Regular square glued laminated timber mast certified Acerbois Glulam, produced with sawn planks from sustainably managed forests (PEFC or FSC). Timber finished with three coats of woodstain (Aubrilam HTE process).

Flush base with square cross section in galvanized steel and powder coated polyester finish. Pole covering cap in formed galvanized steel with powder coated polyester finish.

Design and production according to the general rules of the CUAP 01/06/2007 and the specifications of the European Technical Approval ETA-10/0089 : 2010.

**CE marked product** : Certificate of conformity CE 0679-CPD-0473.

**Possibility to adapt any lantern or floodlight upon request.**




POINT LUMINEUX Moshi/Bega - Casablanca




## CE-MARKING

Getting CE marking, the fruit of 5 years investment in time and materials, Aubrilam is the first manufacturer of timber based columns to be entitled to put it on its products.

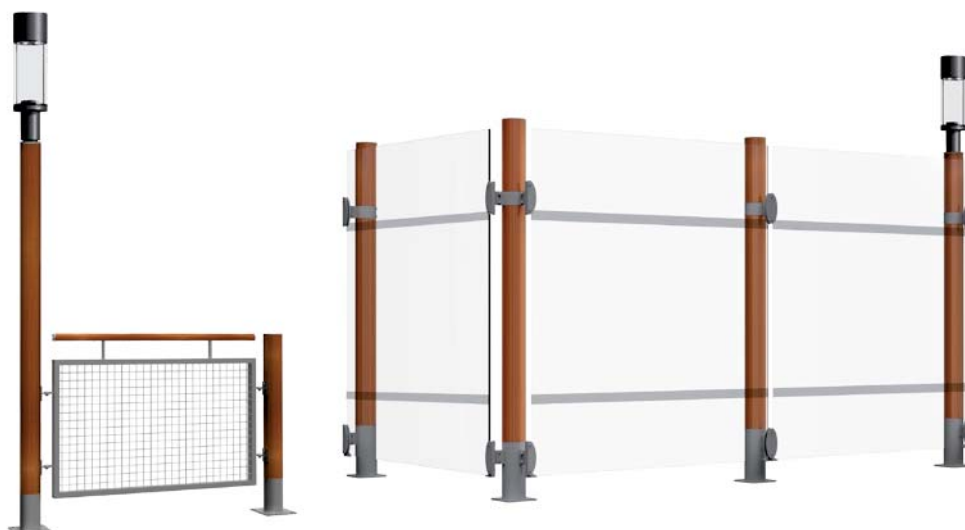


# 8 DRAWINGS

## 2-seat rectangular table

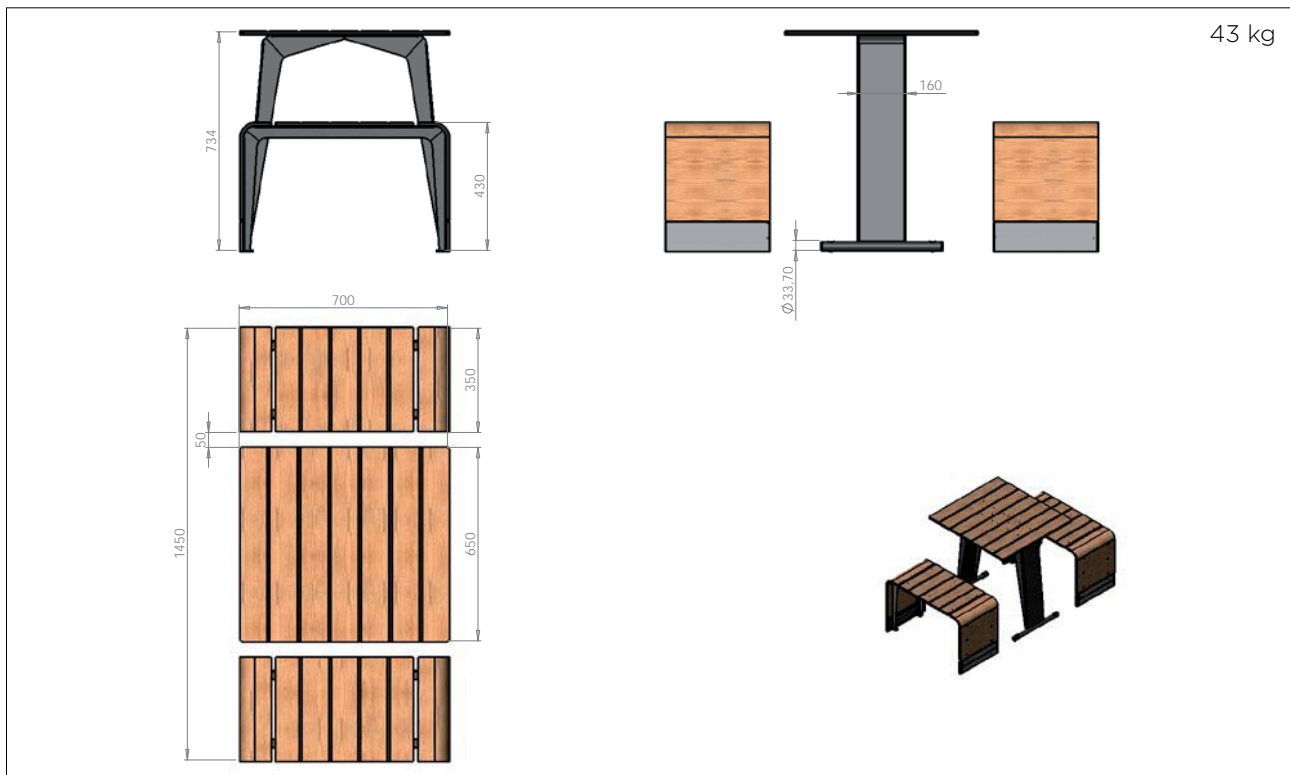




## 4-seat rectangular table

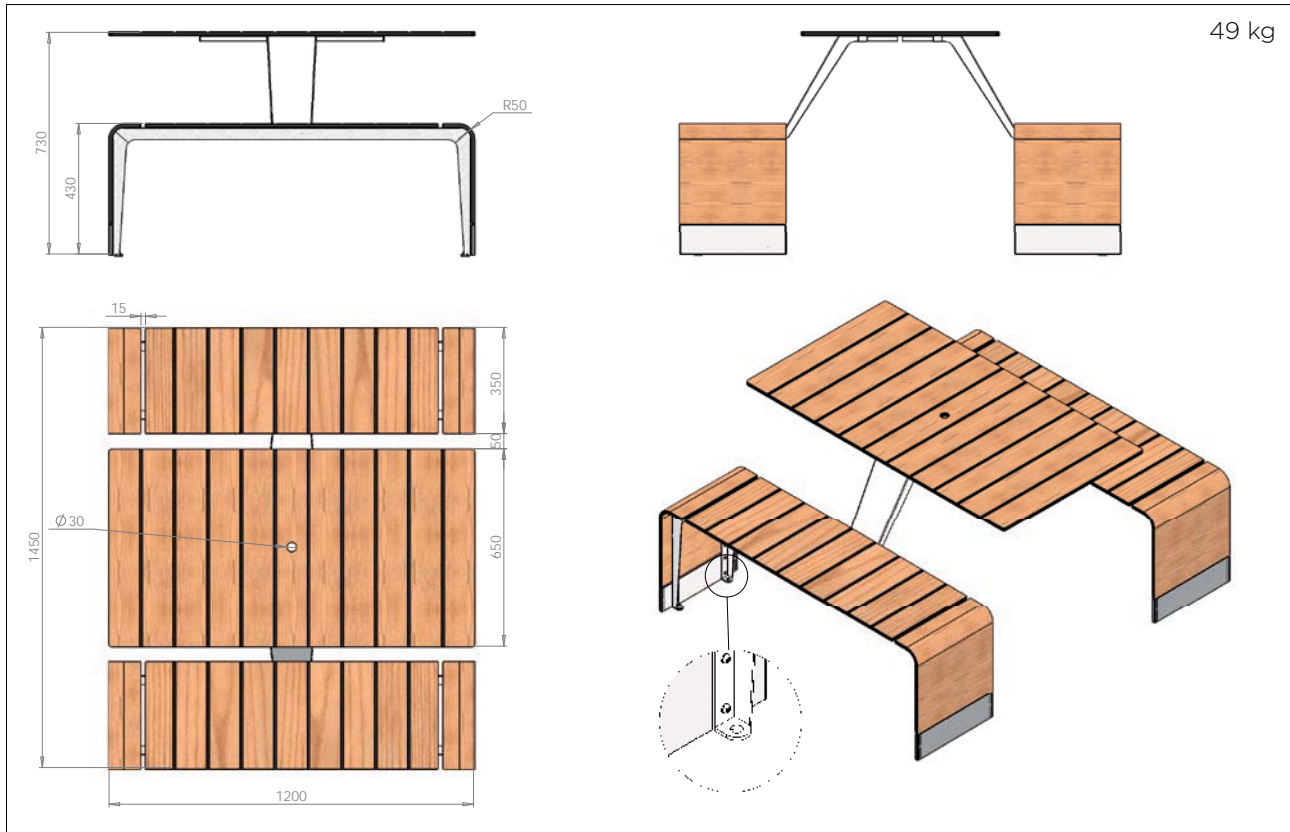


## 4-seat round table

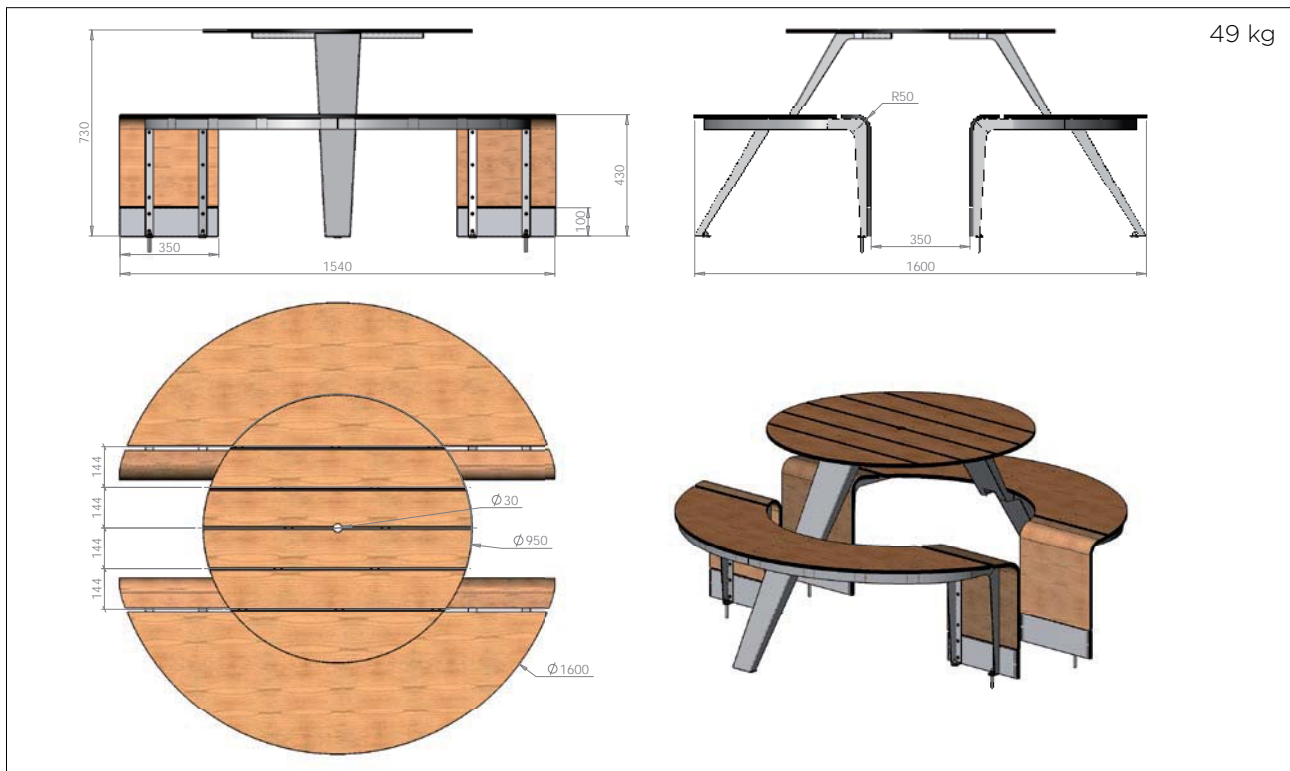





# 8-seat rectangular table

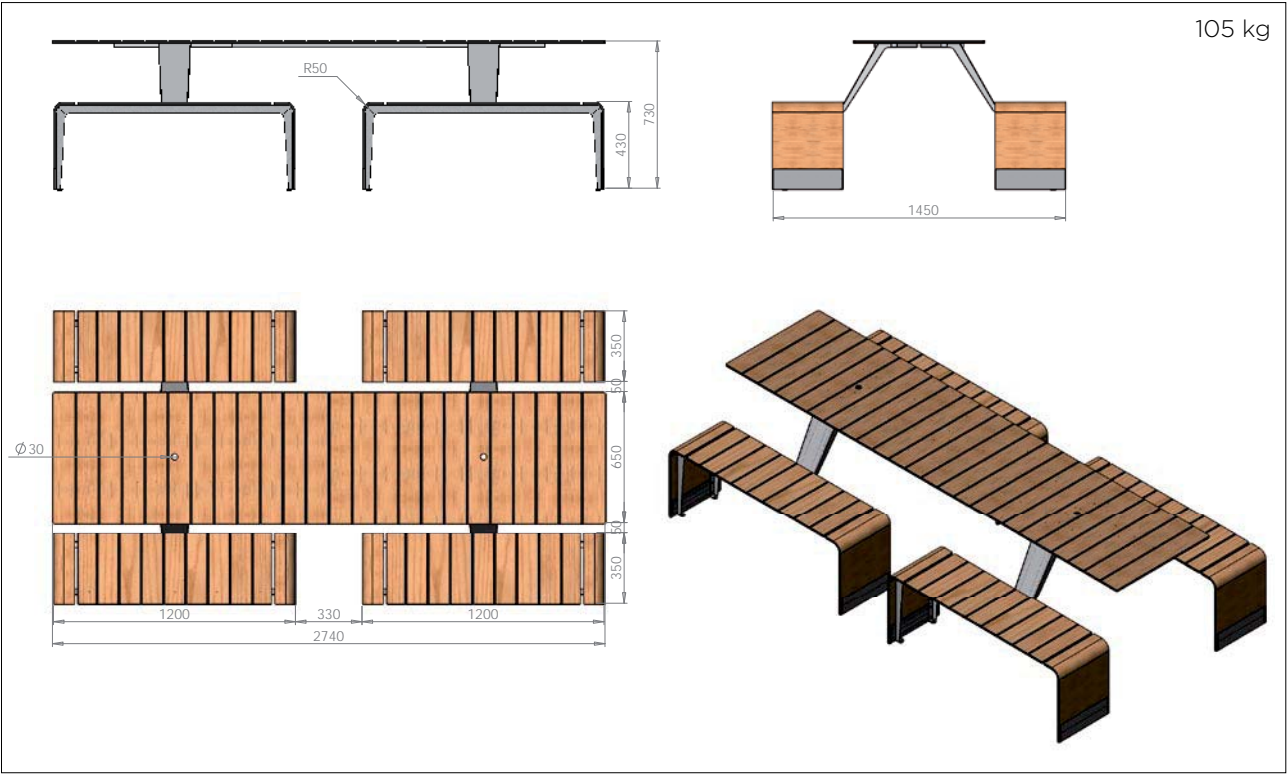

# 8-seat stand-up table

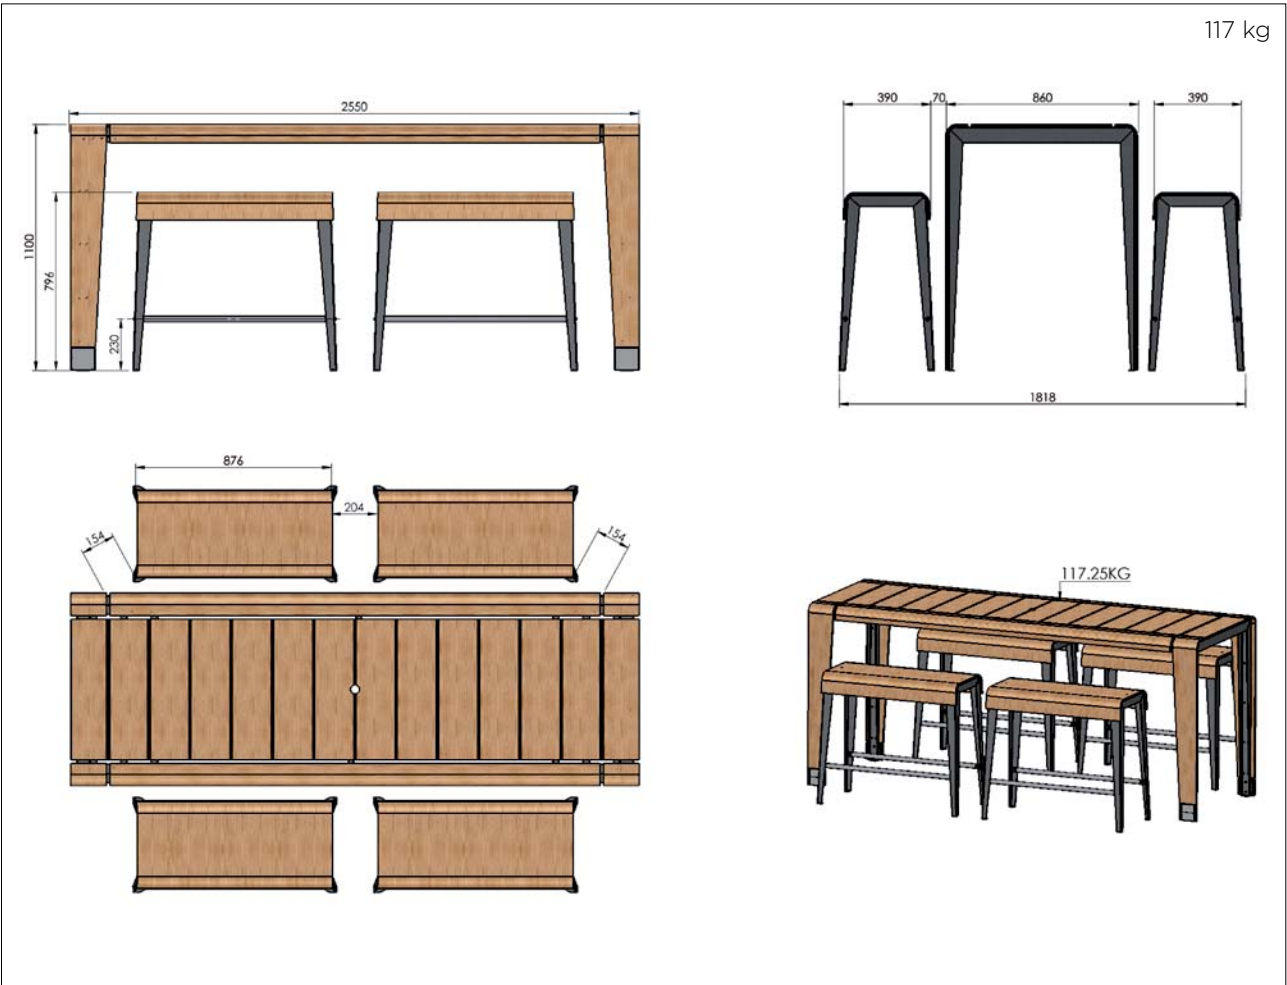

Single chair

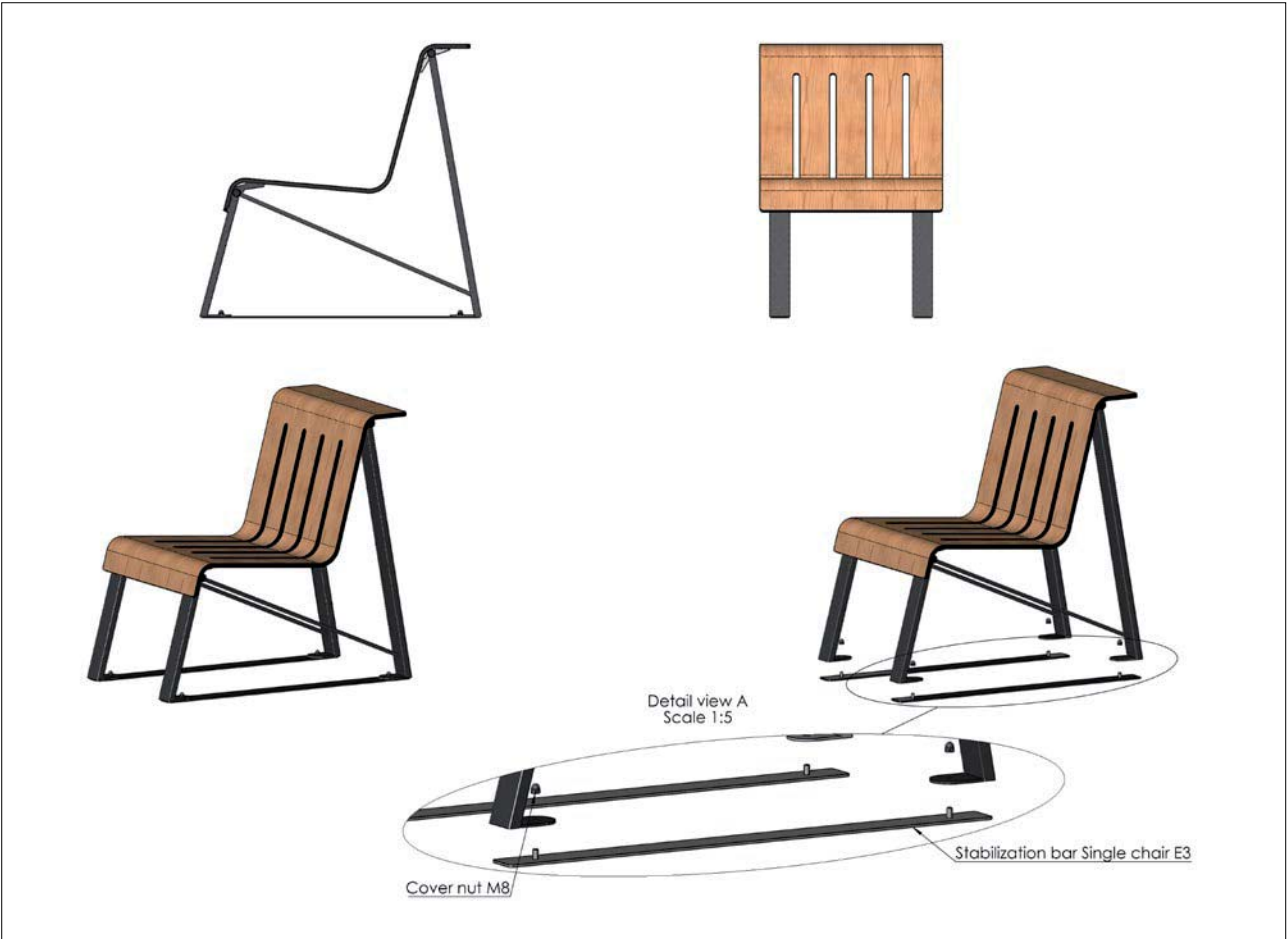


**Bench with armrest**







Coffe table

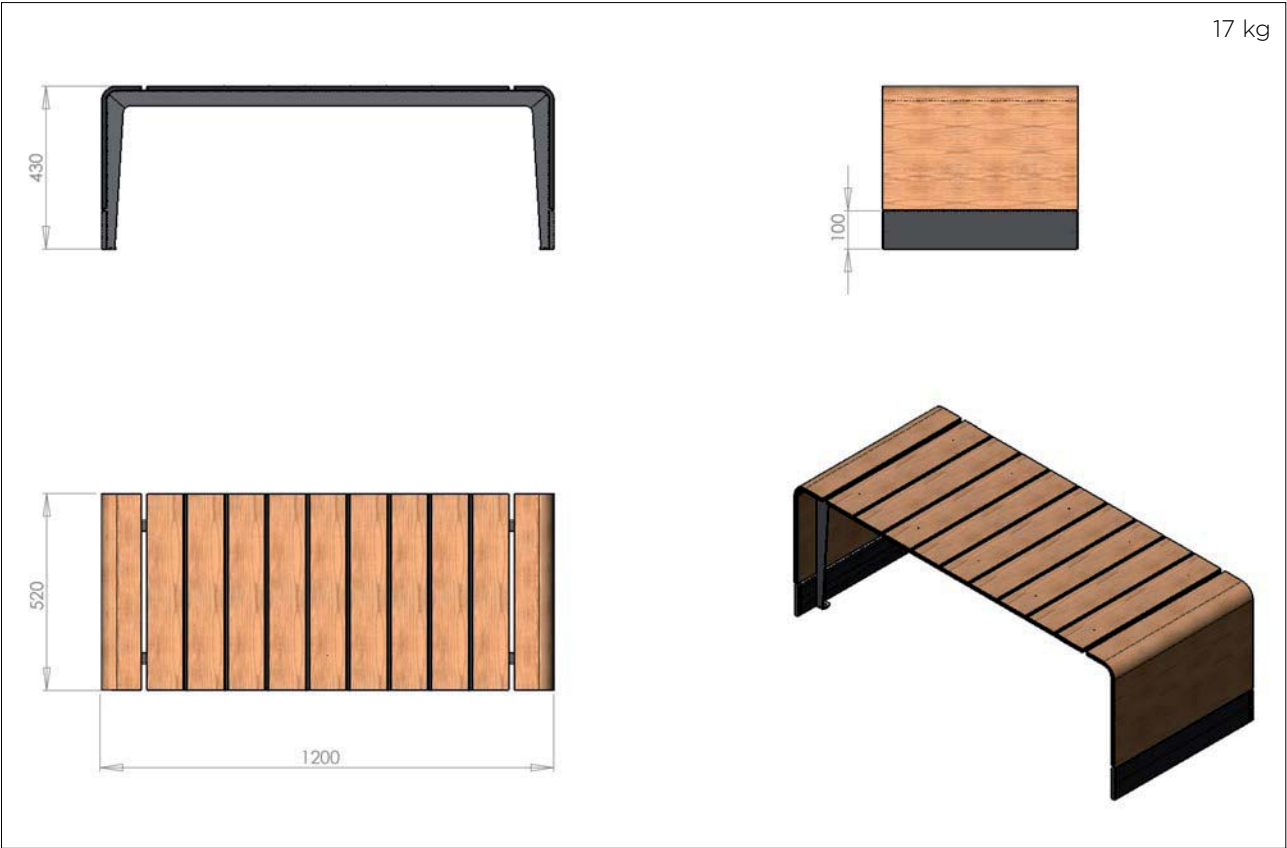


Division screen

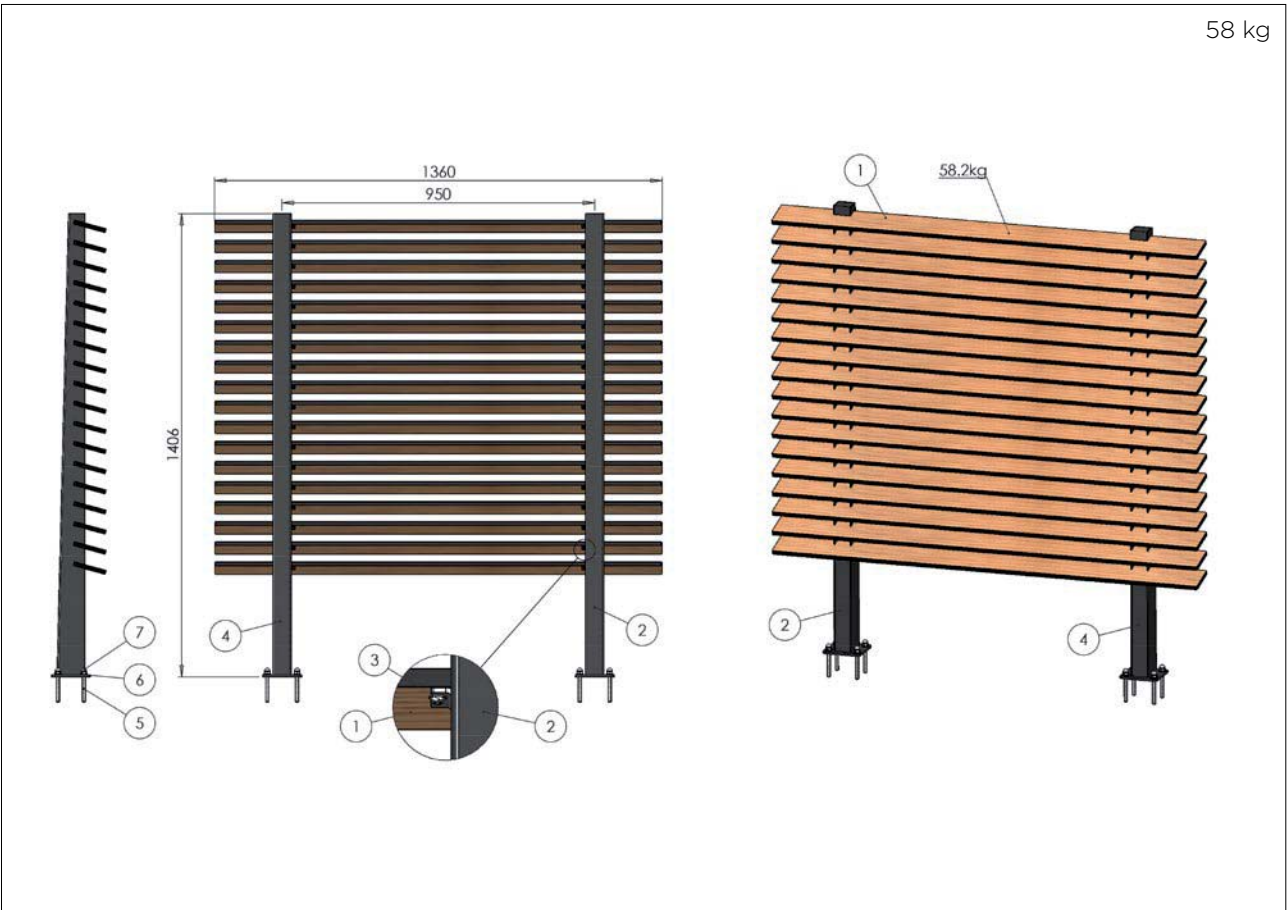

# Dustbin

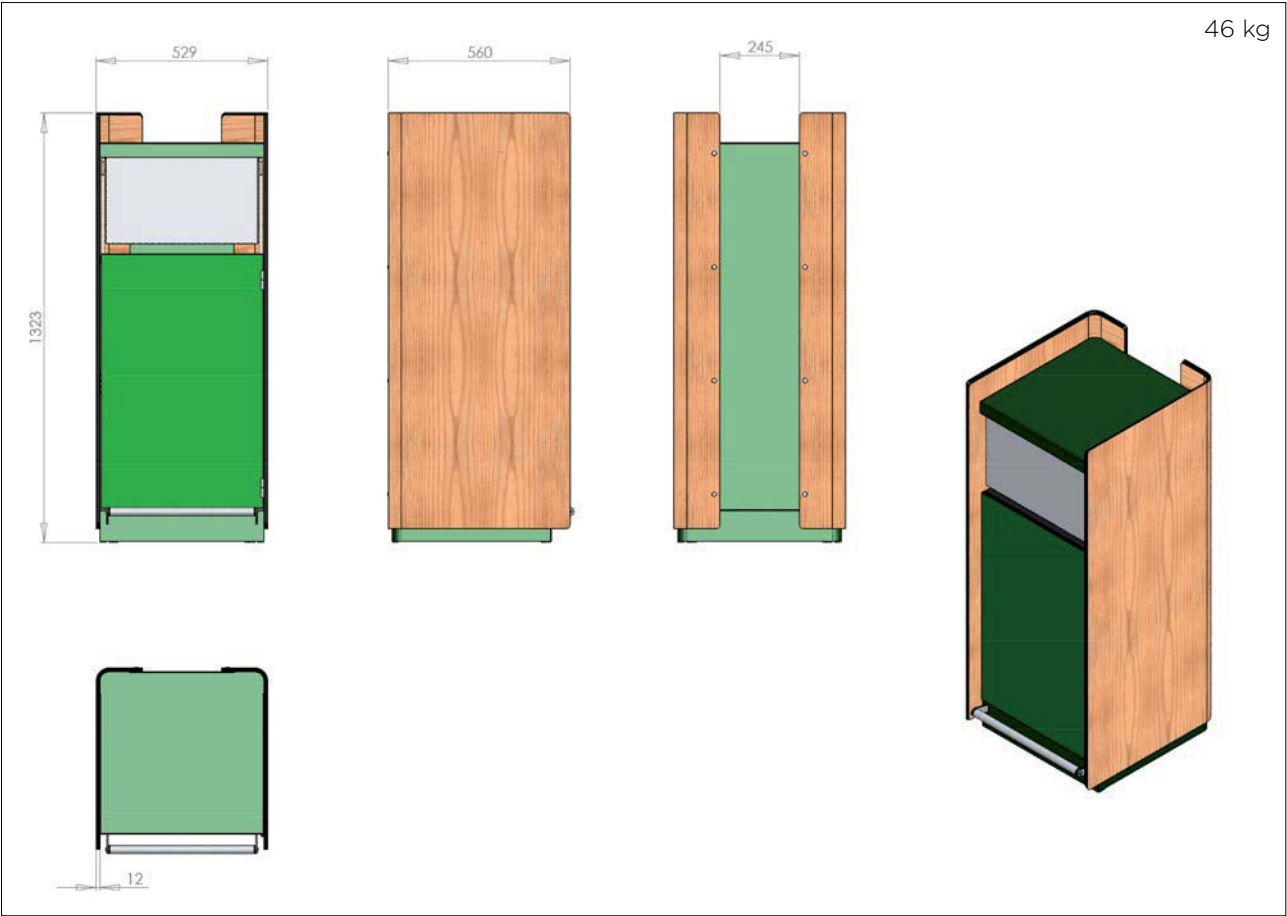

# Planter

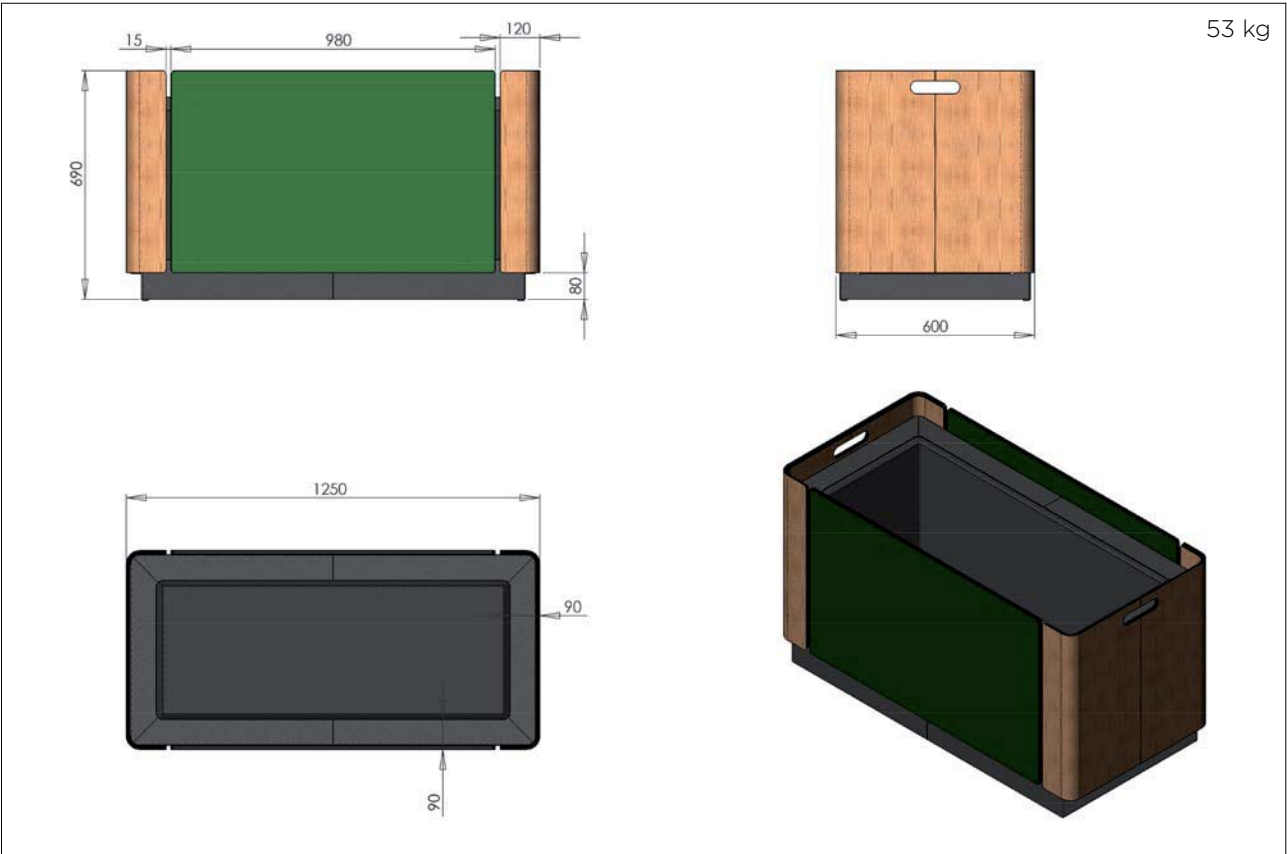

# Shelter

