

Copyright of this drawing is the property of Urban Edge Architecture Limited. It must not be reproduced or amended nor used in the execution of any works whether in conjunction with the proposed works for which it is prepared or otherwise without the express consent in writing of Urban Edge Architecture Limited.

UrbanEdge Architecture Limited  
One Scotgate Mews, Scotgate,  
Stamford, Lincolnshire, PE9 2FX.

Tel.    +44 (0)1780 755665  
Fax.    +44 (0)1780 755360


**DO NOT SCALE FROM THIS DRAWING - ALL DIMENSIONS TO BE CHECKED ON SITE, ANY DISCREPANCIES RAISED WITH URBAN EDGE**

**DRAWING TO BE READ IN COLOUR**

**LEGEND:**  
**HARD SURFACES AND EDGINGS**

- Vehicular area to be laid in herringbone pattern of keyblock concrete blocks to match existing.
- Parking area to be laid with stretcher course of keyblock concrete blocks to match existing.
- Pedestrian area to be laid with stretcher course of keyblock concrete blocks to match existing.
- Pedestrian paving to be laid with stretcher course of Standard Concrete Block Paving, 100x200x50mm, colour "Charcoal", available from Marshalls, tel. 0370 6002425, or similar.
- Vehicular area to be laid in herringbone pattern of keyblock concrete blocks, 200x100mm, in direction shown on plan, colour "Brindle", available from Marshalls, tel. 0370 6002425, or similar.
- Vehicular area to be imprinted concrete, pattern London Cobble Mat M2, available from the PICS UK, tel. 01635202224.
- Blister paving at pedestrian junctions, colour "Buff".
- Proposed gravelled area, colour Buff, available from CED, tel. 01708 867237, with timber peg and board edging between gravel and bark mulch, laid over "Covertex" over slightly consolidated subgrade. Finished level to be 15mm below adjacent surfaces.
- Precast concrete edging, flat topped, 50x150mm, to be laid flush with adjacent surfaces.
- Precast reconstituted bullnosed British standard kerb to match existing, 255x914x125mm, laid with 125mm upstand from adjacent road surface.
- Precast reconstituted square British standard kerb to match existing, 255x914x125mm, laid flush with adjacent road surface.
- Keyblock concrete block edging to match existing.
- Soldier course edging to end of parking bays to match existing.
- Railing by developer.
- Sheltered cycle stand, type 'Aureo Velo' 4200x2500mm, by MMCITE, tel. +420 725067076, or similar approved.
- Car parking delineation to match existing.

FOR SOFT LANDSCAPE PROPOSALS REFER TO DRAWING UBR-DT 98 00 01

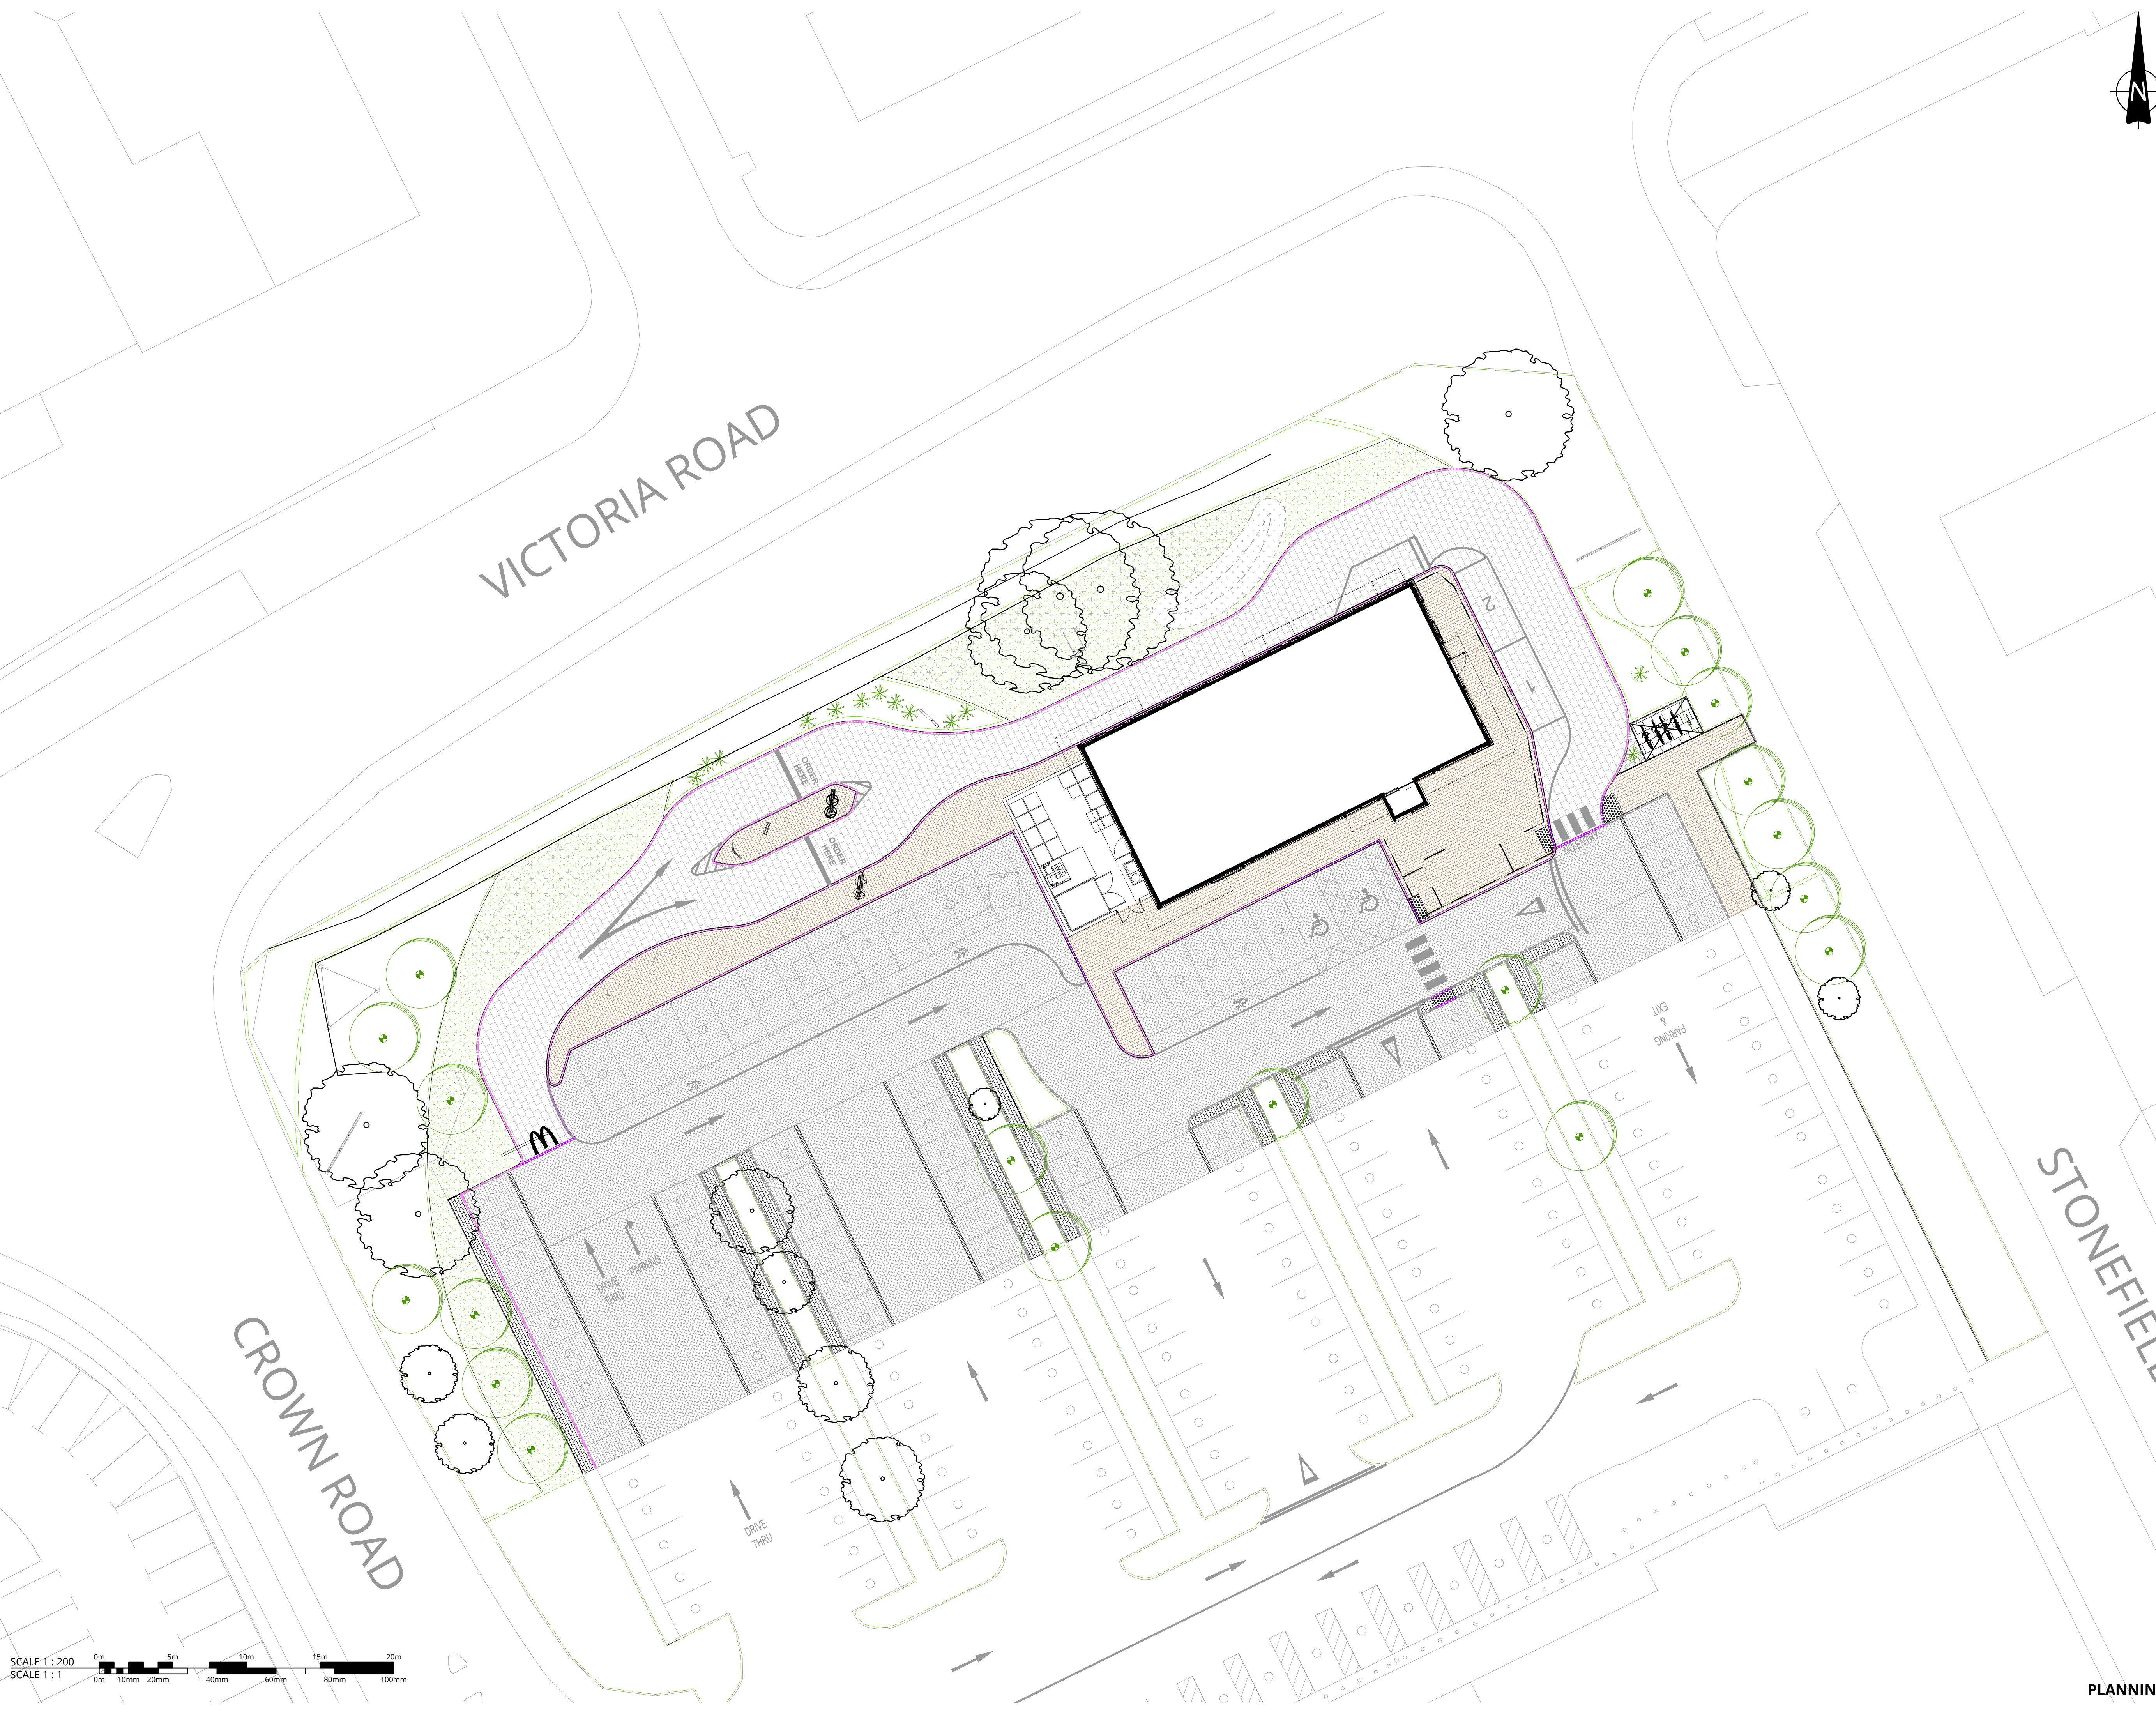

SCALE 1 : 200  
SCALE 1 : 1

D00	Draft note removed and issued	13.06.18
A03	Amended to comments dated 07.06	12.06.18
A02	Amended in line with drainage proposals	06.06.18
A01	Issue for comments	05.06.18

Revision	Description	Date
----------	-------------	------



Client **SCOTTISH WIDOWS PROPERTY  
AUTHORISED CONTRACTUAL  
SCHEME 1**

Project **SOUTH RUISLIP  
DRIVE THRU**

Drawing **DETAILED HARD LANDSCAPE  
PROPOSAL**

Scale 1:200 @ A1  
Date JUNE 2018

Drawn GS

Project No. Drawing No. Revision

1829 URB DT[ 97] 00 01 D00

PLANNING **1829 URB DT[ 97] 00 01 D00**