
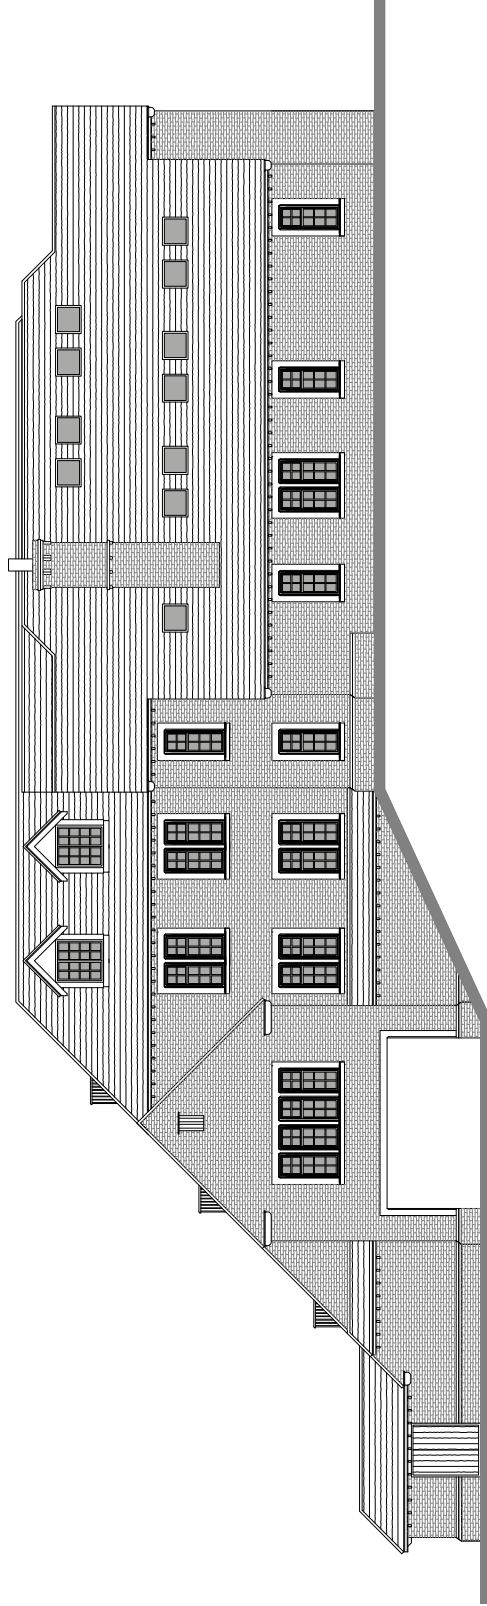


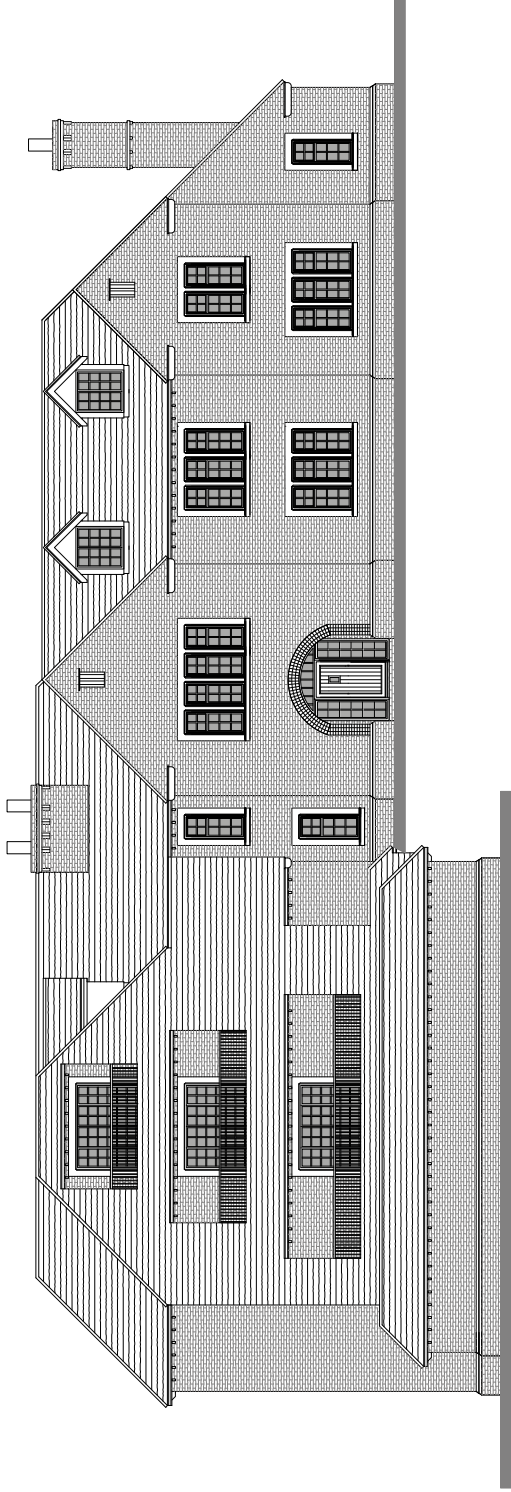

Rev	Date	Description

**Fluent®**
ARCHITECTURAL DESIGN SERVICES

FLUENT
ARCHITECTURAL DESIGN SERVICES
224 OLIVE ROAD, SUITE 200
TEL: 01783 331574 MOBILE: 07964 184873
E-MAIL: info@fluentdesign.co.uk
WWW.FLUENTDESIGN.CO.UK

Client: **Westcombe Homes Ltd**

LST Site C, Green Lane, Northwood

Front & Side Elevations



Scale	Dwg No.	
	FLU.249.4.07	
Date	Rev	
	24.02.19	
Drawn		N.Millin