
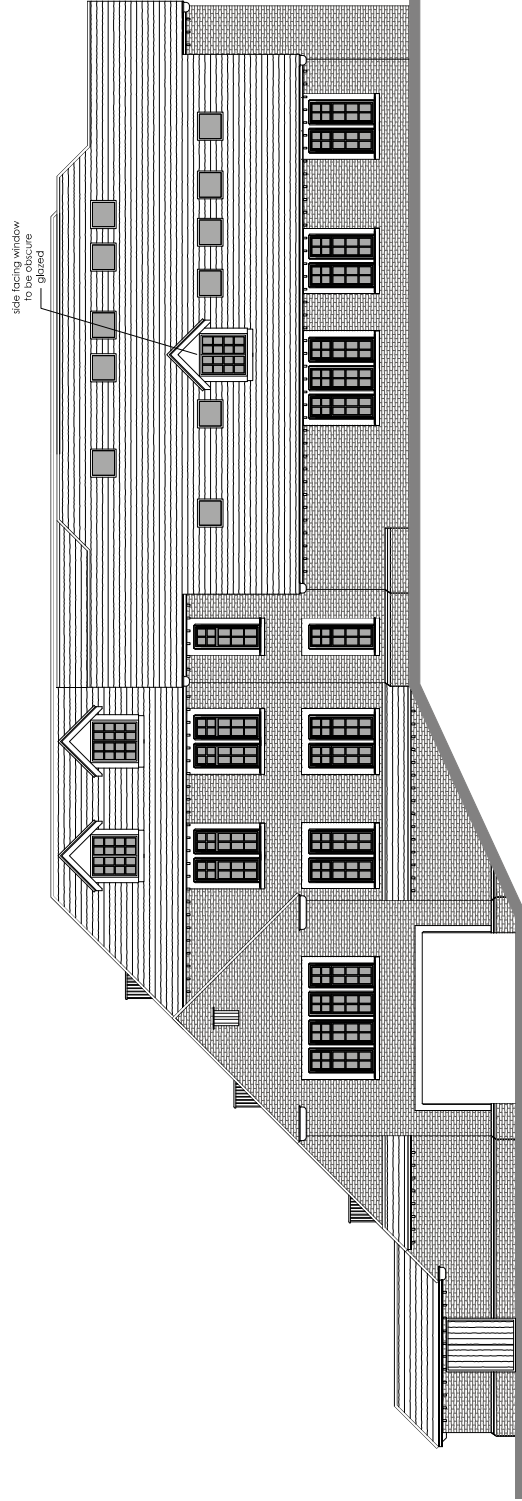


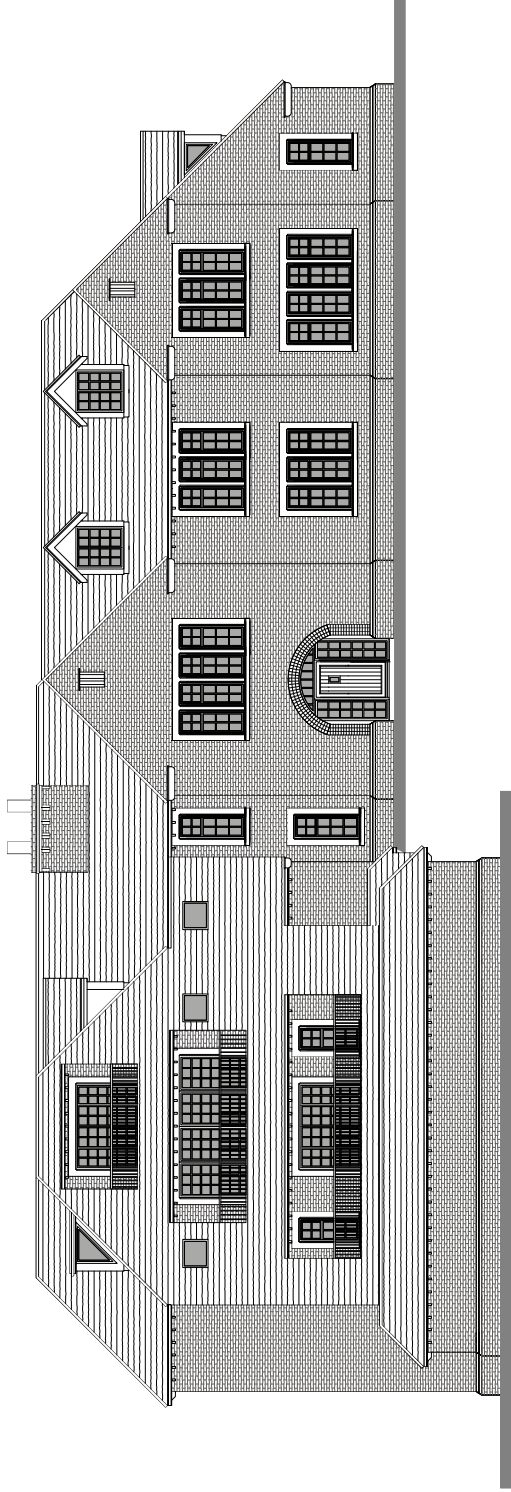

Rev	Date	Description

**Fluent**
ARCHITECTURAL DESIGN SERVICES

FLUENT
ARCHITECTURAL DESIGN SERVICES
224 GILMAN ROAD, SUITE 200
TEL: 01783 331574 MOBILE: 07961 848973
E: info@fluentdesign.co.uk
100, West Point, Northwood, Surrey

Client: **Westcombe Homes Ltd**

LST Site C, Green Lane, Northwood

Front & Side Elevations



Scale	1:100 @ A2	Drawg No.	FLU.249.4.07
Date	24.02.19	Rev	
Drawn	N.Millin		F