


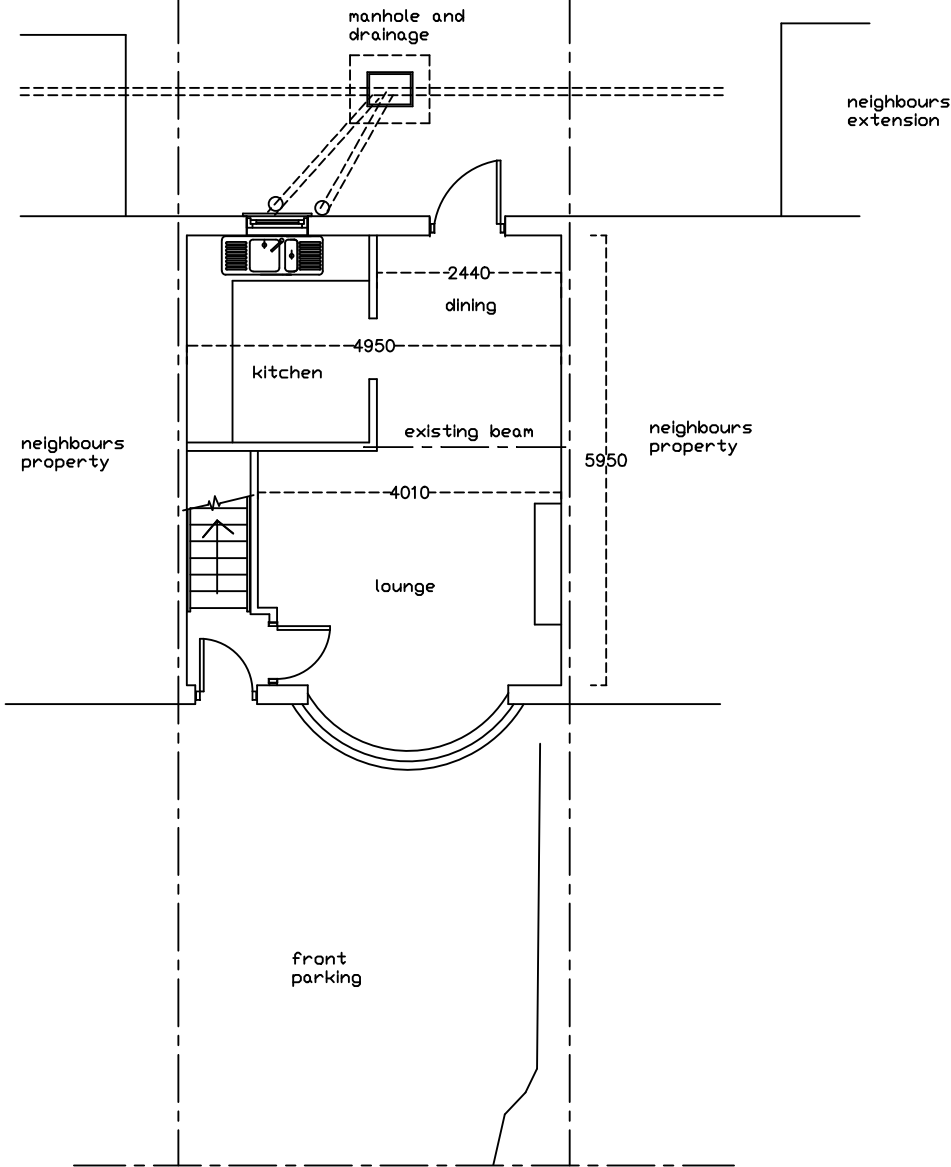

A3 PAPER

Existing Ground
Floor Plan

JAC Associates
Property Consultants
Mob: 07779 653101
jac.consultants@ntlworld.com

Project
5 Bempton Drive
Ruislip
MIDDX

Client

Drawing Title
Proposed PORCH

Drawing Number
bemptondrive-5 / 0 REV A
existing ground

Scale	Date
1 : 100	28-06-26

All dimensions and information contained in these plans should be checked on site and with the Local Authority prior to commencing any building works. The works may also be covered by the Town and Country Planning Acts, Building Acts and The Party Wall Act. No works should be commenced prior to obtaining all necessary consents.