





Plan View
1:500



View A

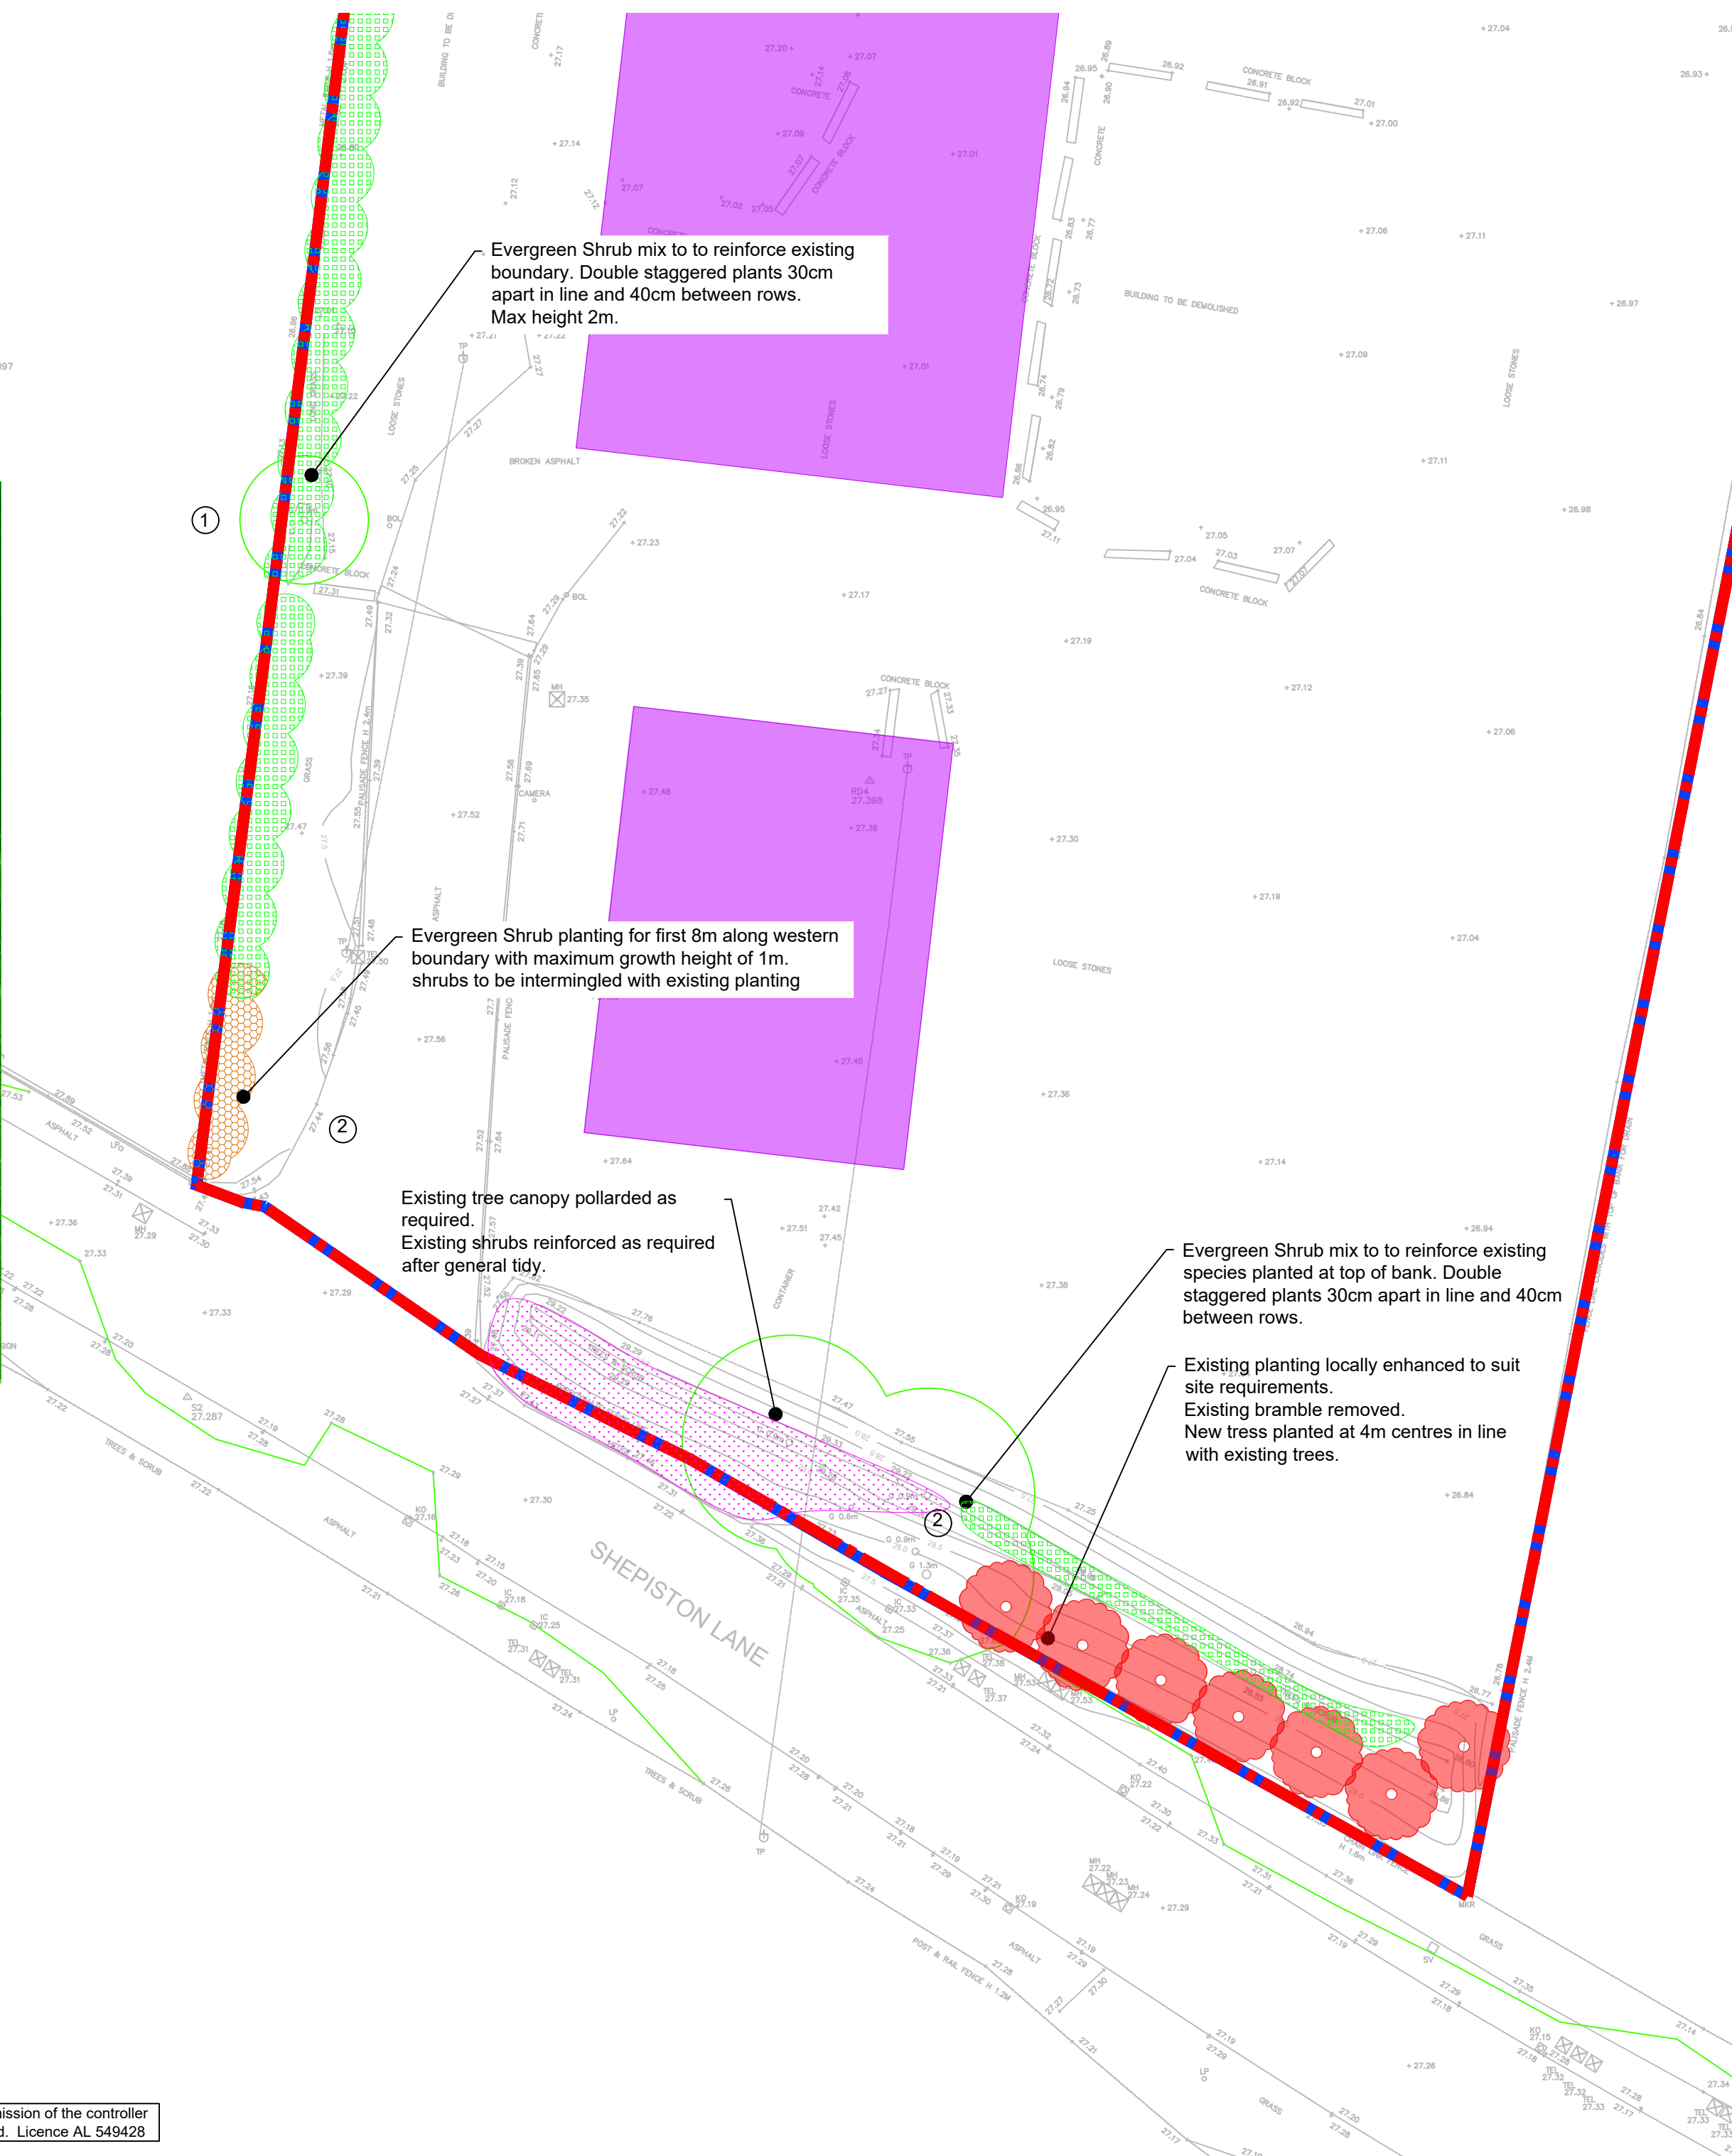

Plan View
1:250

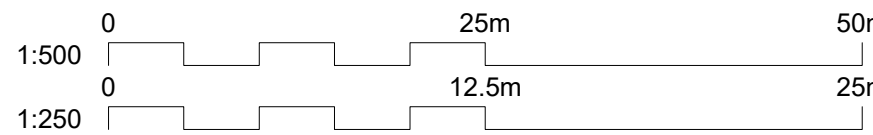

AREA 1: Tree and Shrub planting					
Scientific Name	Common Name	Height (cm)	No of times transplanted / type	% of mix or no.	Planting Notes
<i>Acer campestre</i>	Field Maple	60 to 80	Bare root	25	
<i>Sambucus nigra</i>	Elder	60 to 80	Bare root	15	
<i>Ligustrum vulgare</i>	Wild Privet	60 to 80	Bare root	20	
<i>Ruscus aculeatus</i>	Butcher's broom	60 to 80	Bare root	20	
<i>Ilex aquifolium</i>	Holly	60 to 80	Bare root	20	
				100	

AREA 2: Shrub planting					
Scientific Name	Common Name	Height (cm)	No of times transplanted / type	% of mix or no.	Planting Notes
<i>Pyracantha spp.</i>	Pyracantha	2l	Container grown	n/a	Evergreen shrub to be managed as low hedge at entrance (8m linear)
<i>Sambucus nigra</i>	Elder	60 to 80	Bare root	20	
<i>Corylus avellana</i>	Hazel	60 to 80	Bare root	20	
<i>Ilex aquifolium</i>	Holly	60 to 80	Bare root	20	
<i>Ligustrum vulgare</i>	Wild Privet	60 to 80	Bare root	20	Trees to be planted on face and toe of embankment, shrubs on the top of embankment
<i>Ruscus aculeatus</i>	Butcher's broom	60 to 80	Bare root	20	
				100	

- Notes
- Do not scale from this drawing.
 - Landscape planting shown indicatively only to be confirmed by planning condition. All planting to match existing tree and shrub species.
 - For indicative planting schedule see tables below

- Key to symbols
- Site Owners Boundary
 - Site Works Boundary
 - Tree Planting/reinforcement
 - Shrub Planting
 - Shrub planting <1m
 - Existing Planting Rehabilitated

- Reference drawings
- Land registry red line plan
 - MMD-372345-C-M2-00-XX-1002
 - MMD-372345-C-M2-00-XX-2001

P01	10/12/2018	JLW	For Comment	AJP	IMB
Rev	Date	Drawn	Description	Ch'k'd	App'd

MOTT MACDONALD

Mott MacDonald House
4th Floor Derwent House
150 Arundel Gate
Sheffield S1 2JY
United Kingdom
T +44 (0)114 276 1242
F +44 (0)114 272 4699
W www.mottmac.com

Client
Cappard Estates

Title
**Land off Shepiston Lane
Outline Planning
Illustrative Landscape Plan**

Designed	A Precious	Eng check	R Lennon	
Drawn	J Lea-Wilson	Coordination	A Precious	
Dwg check	R Lennon	Approved	I Besford	

Scale at A1	Status	Rev	Security
As Shown	PRE	P01	STD

Drawing Number
MMD-372345-C-DR-00-XX-2002