


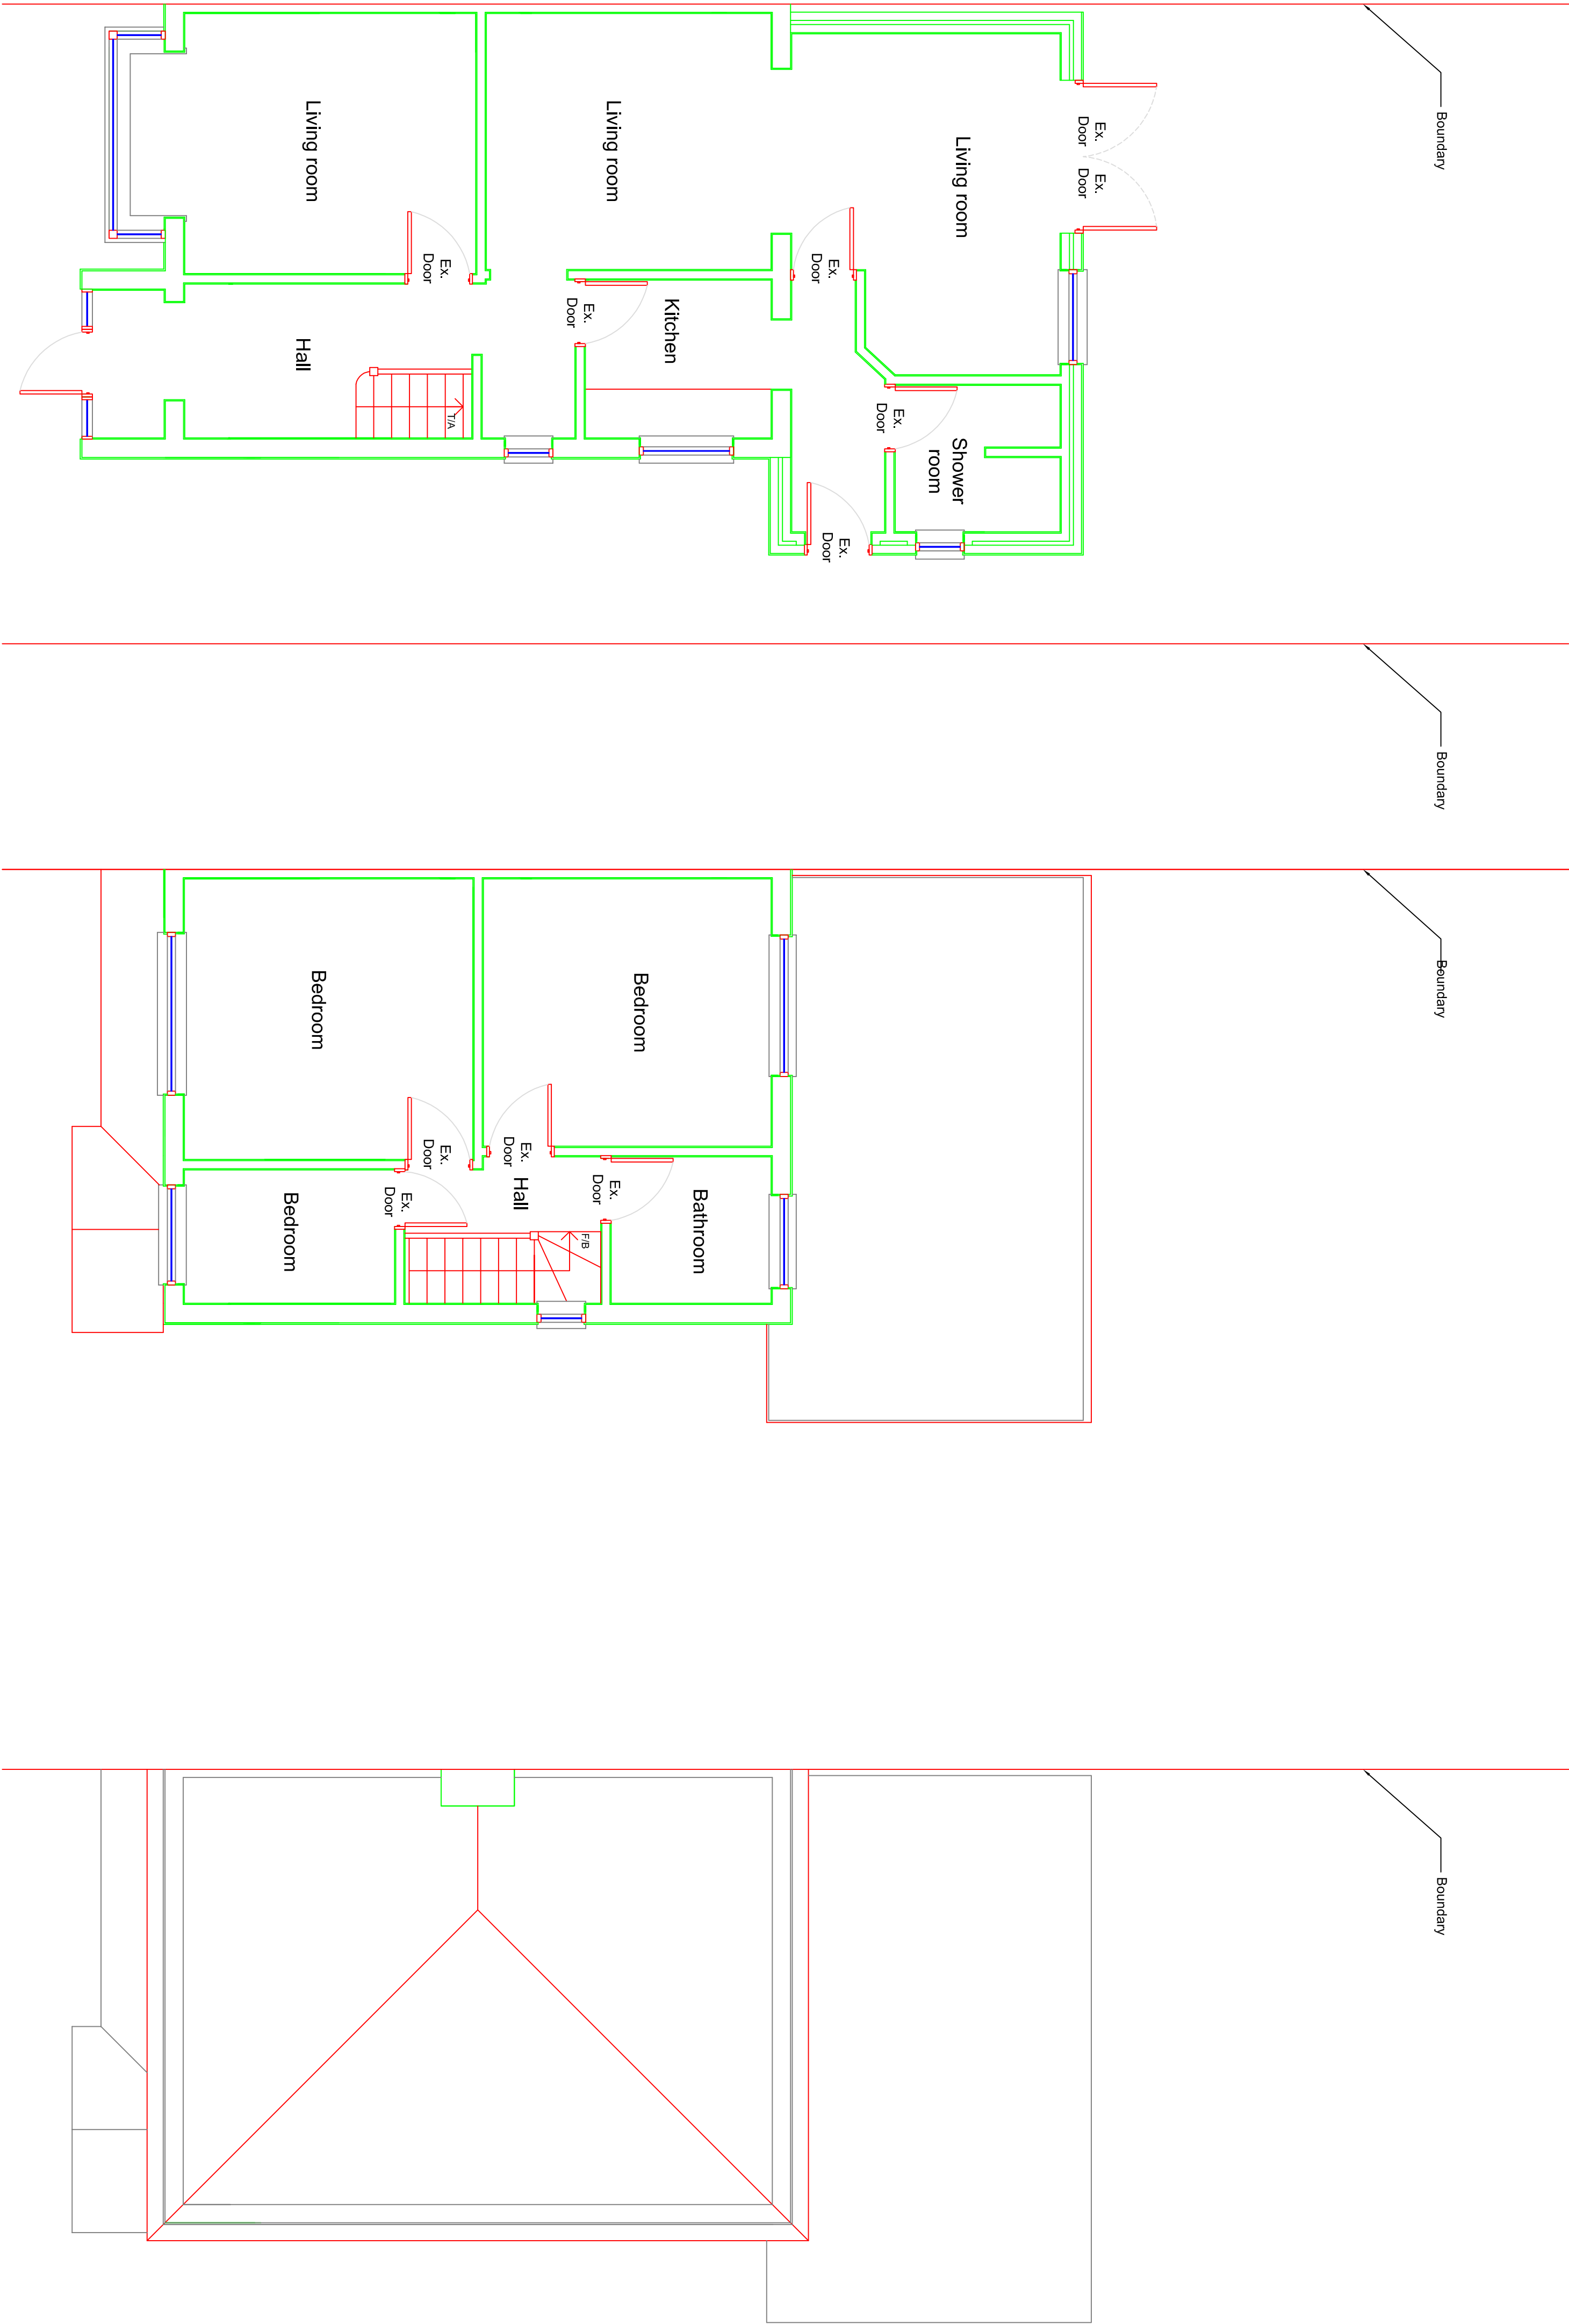

EXISTING ROOF PLAN
1:50



rev	description	date
-	-	-
-	-	-
-	-	-
-	-	-
-	-	-

project	
46 DOGHURST AVENUE, HARLINGTON MIDDX., UB9 5BU	
title	
EXISTING FLOOR PLANS	
client	
Mr. W. Awan	

total	date
1	50 18 10 22

day no.	revision
1365	A1 SU01 -

ISSUED FOR
DRAWING & PROJECT
NAME/CLIENT

8 HAZLTON ROAD
CONLEY
UB9 5BU
e: awan@red.com

T. 01895 467 999
F. 01895 464 471
e: awan@red.com