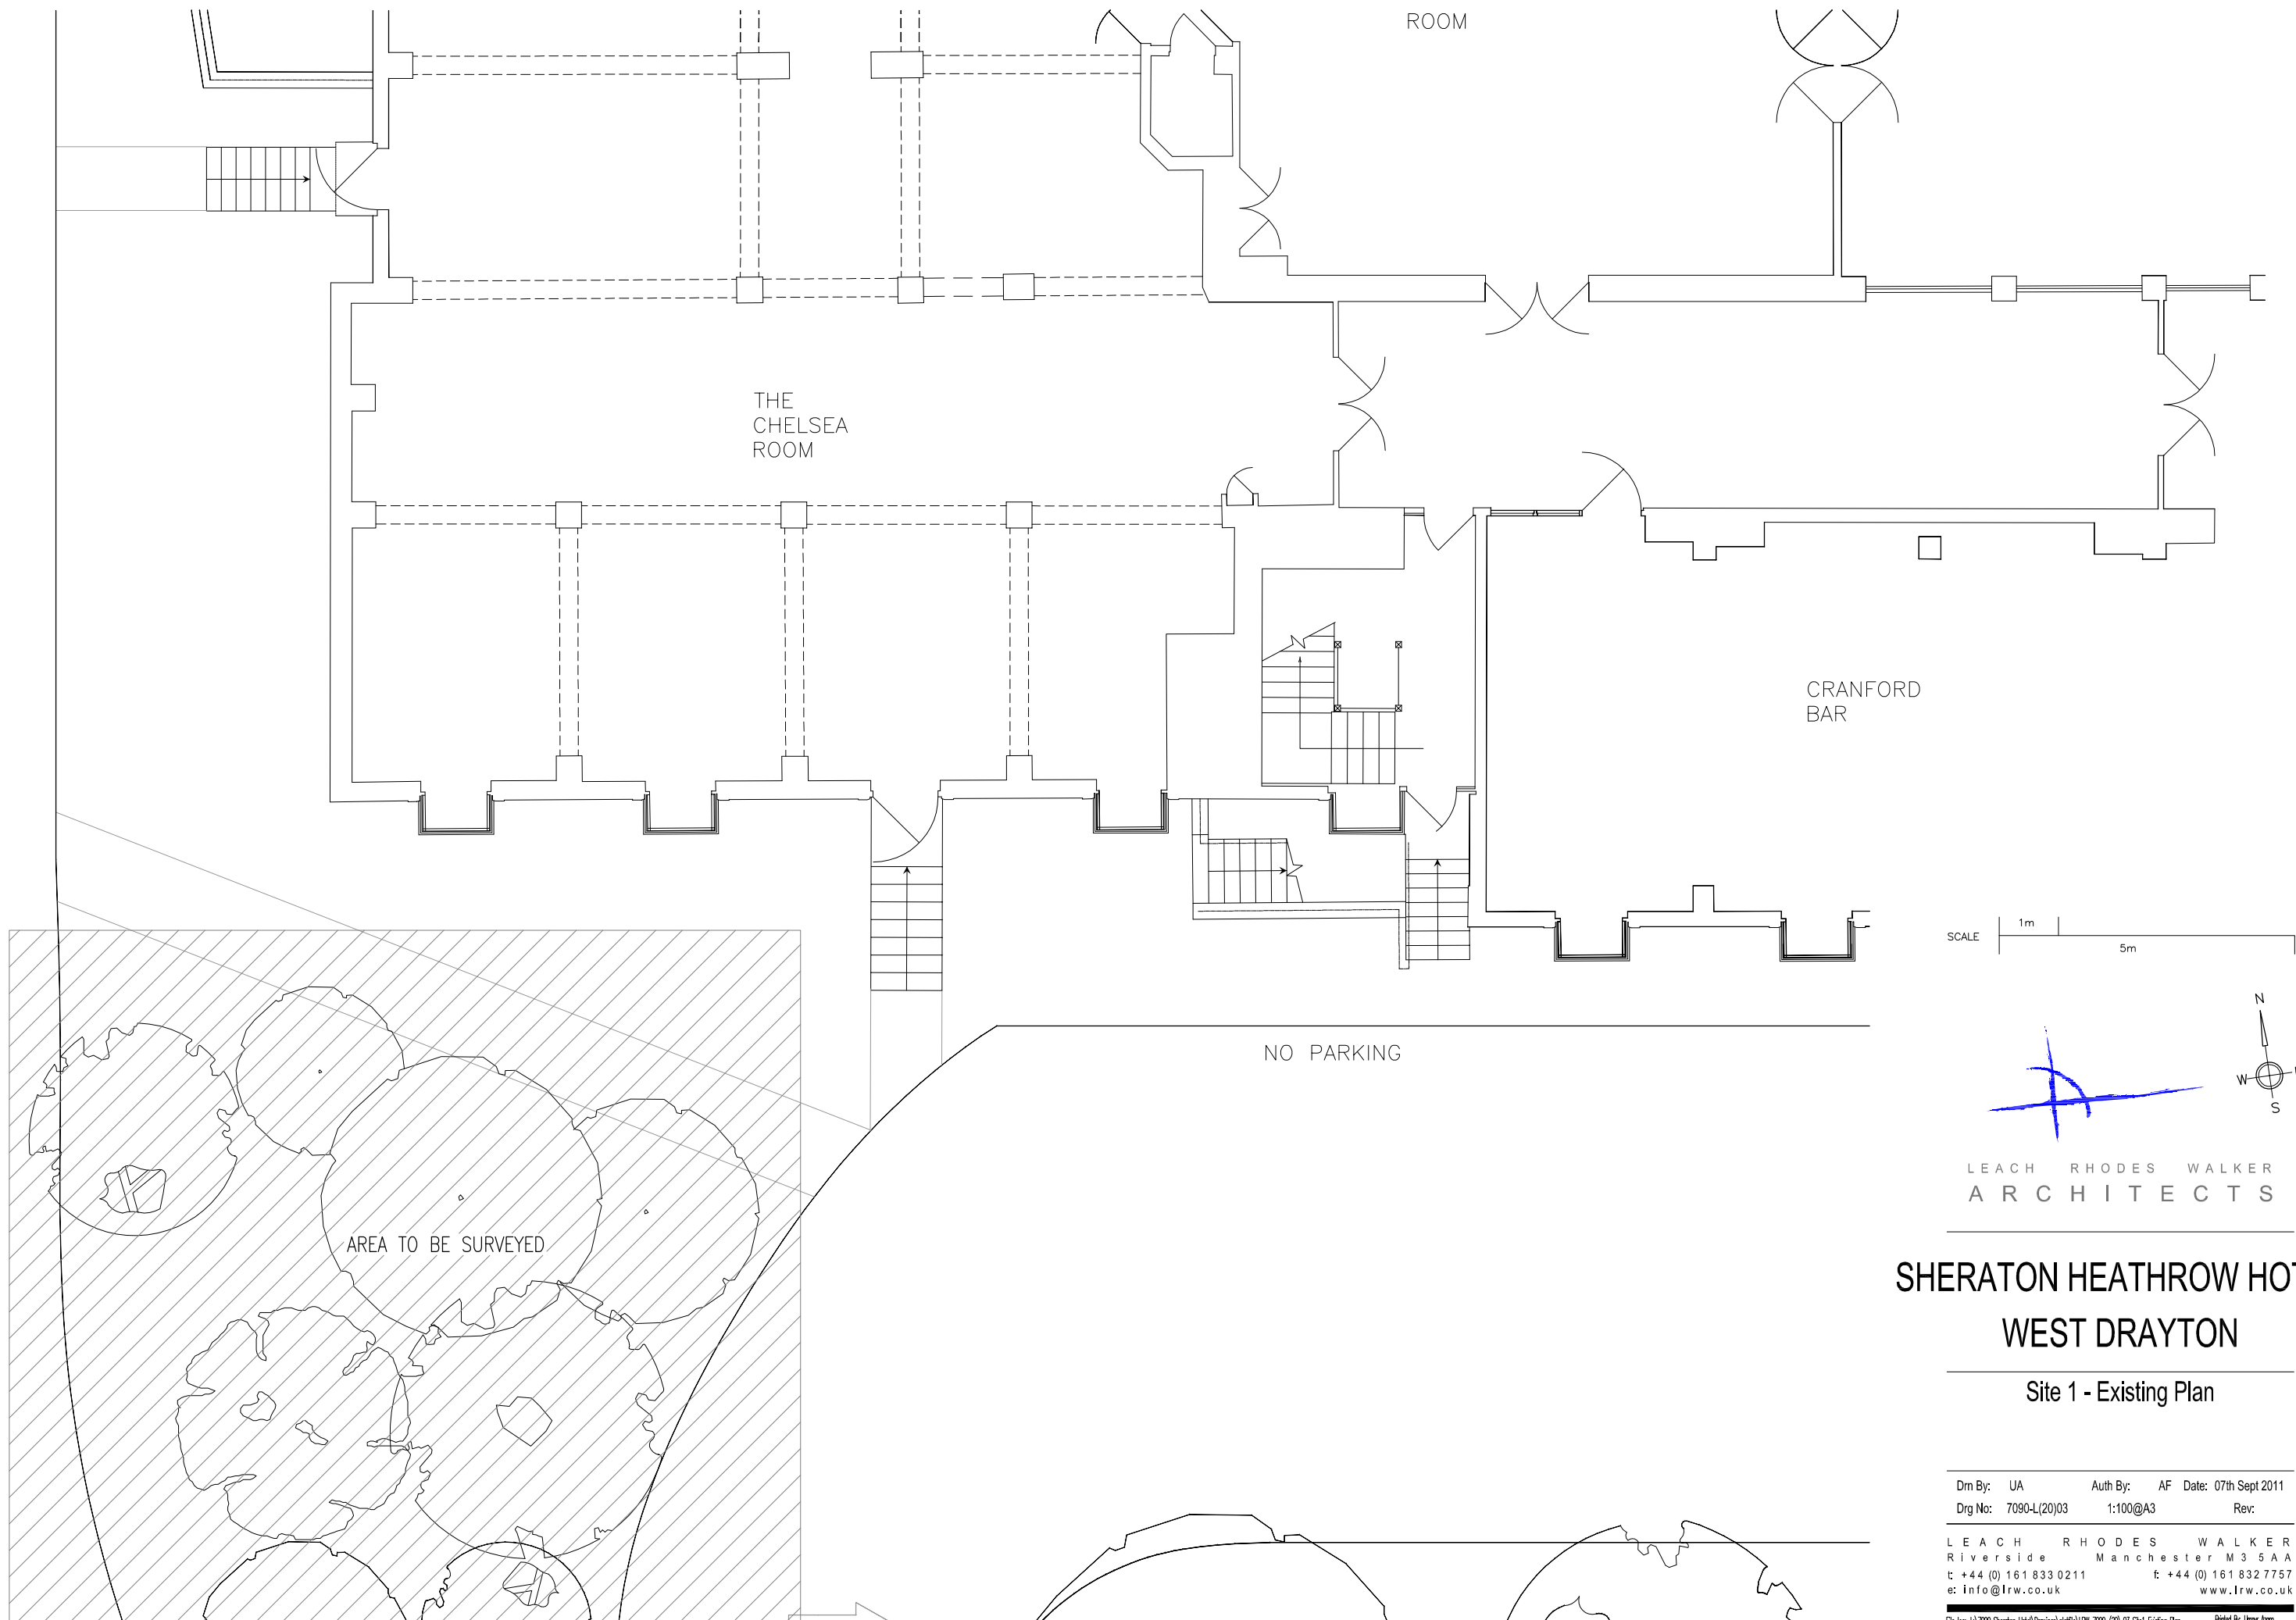


LEACH RHODES WALKER
ARCHITECTS

SHERATON HEATHROW HOTEL WEST DRAYTON

Site 1 - Existing Plan

Dm By: UA	Auth By: AF	Date: 07th Sept 2011
Drg No: 7090-L(20)03	1:100@A3	Rev:

LEACH RHODES WALKER
Riverside Manchester M3 5AA
t: +44 (0) 161 833 0211 f: +44 (0) 161 832 7757
e: info@lrw.co.uk www.lrw.co.uk