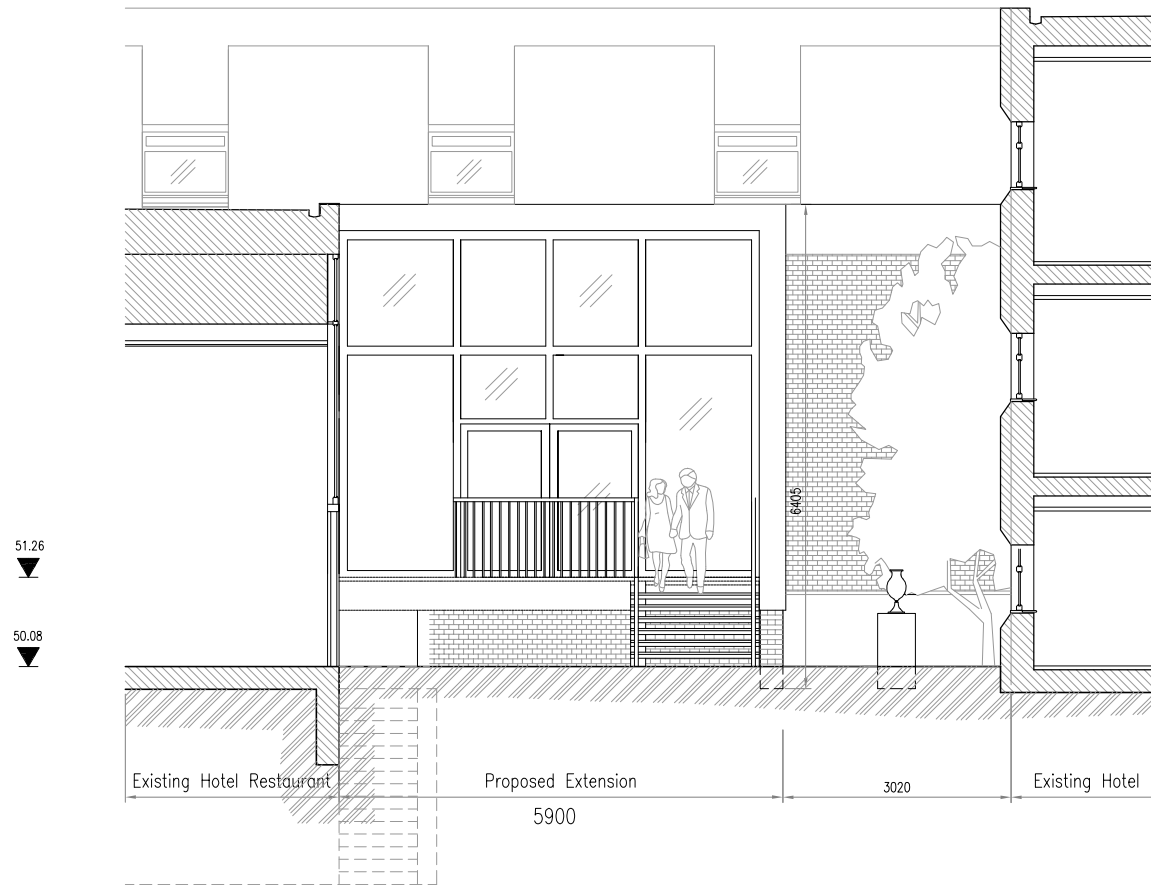
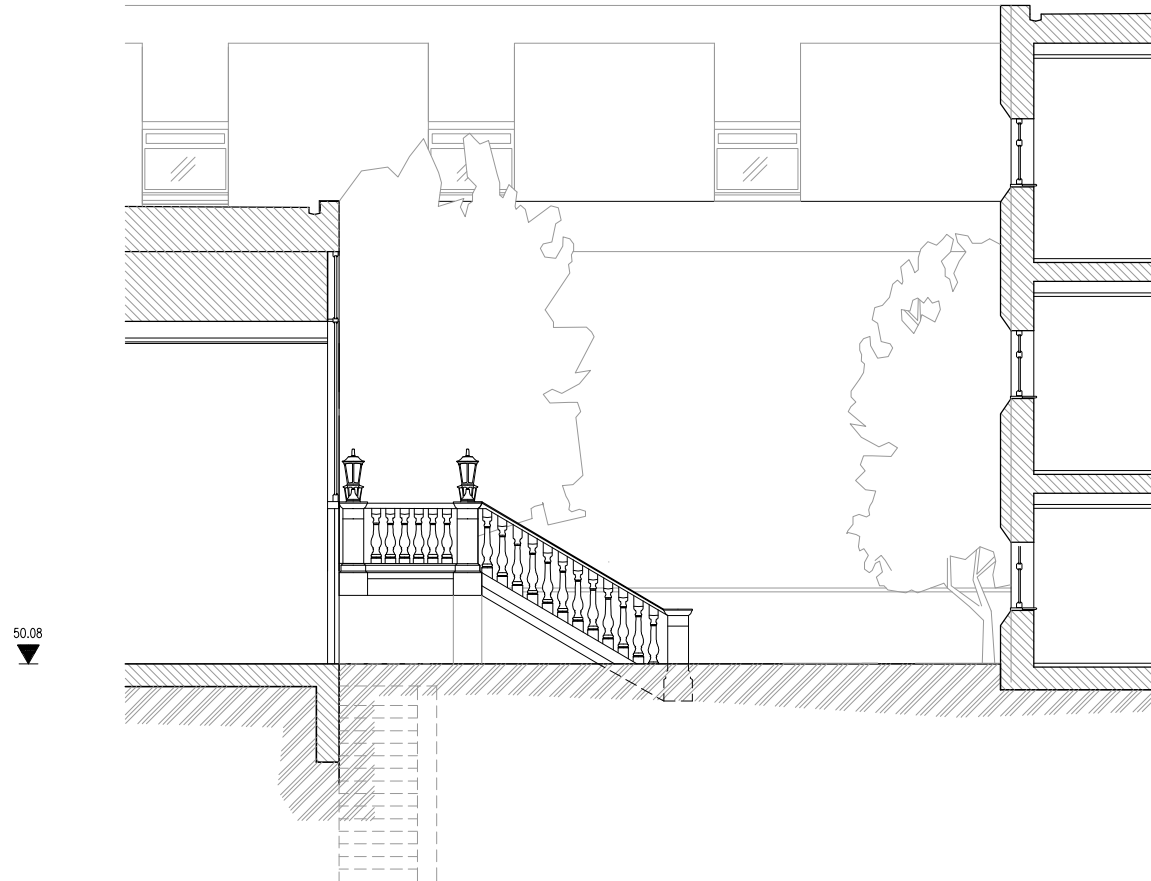


LEACH RHODES WALKER
ARCHITECTS

SHERATON HEATHROW HOTEL WEST DRAYTON

Existing + Proposed Courtyard East Elevation

Dm By: UA Auth By: AF Date: 07 Sept 2011
Drg No: 7090-L(20)22 1:100@A3 Rev:

LEACH RHODES WALKER
Riverside Manchester M3 5AA
t: +44 (0) 161 833 0211 f: +44 (0) 161 832 7757
e: info@lrw.co.uk www.lrw.co.uk

File loc: L:\7090 Sheraton Hotel\Drawings\plotfile\7090-7090-(20) 22 Existing + Proposed Courtyard East Elevation.dwg