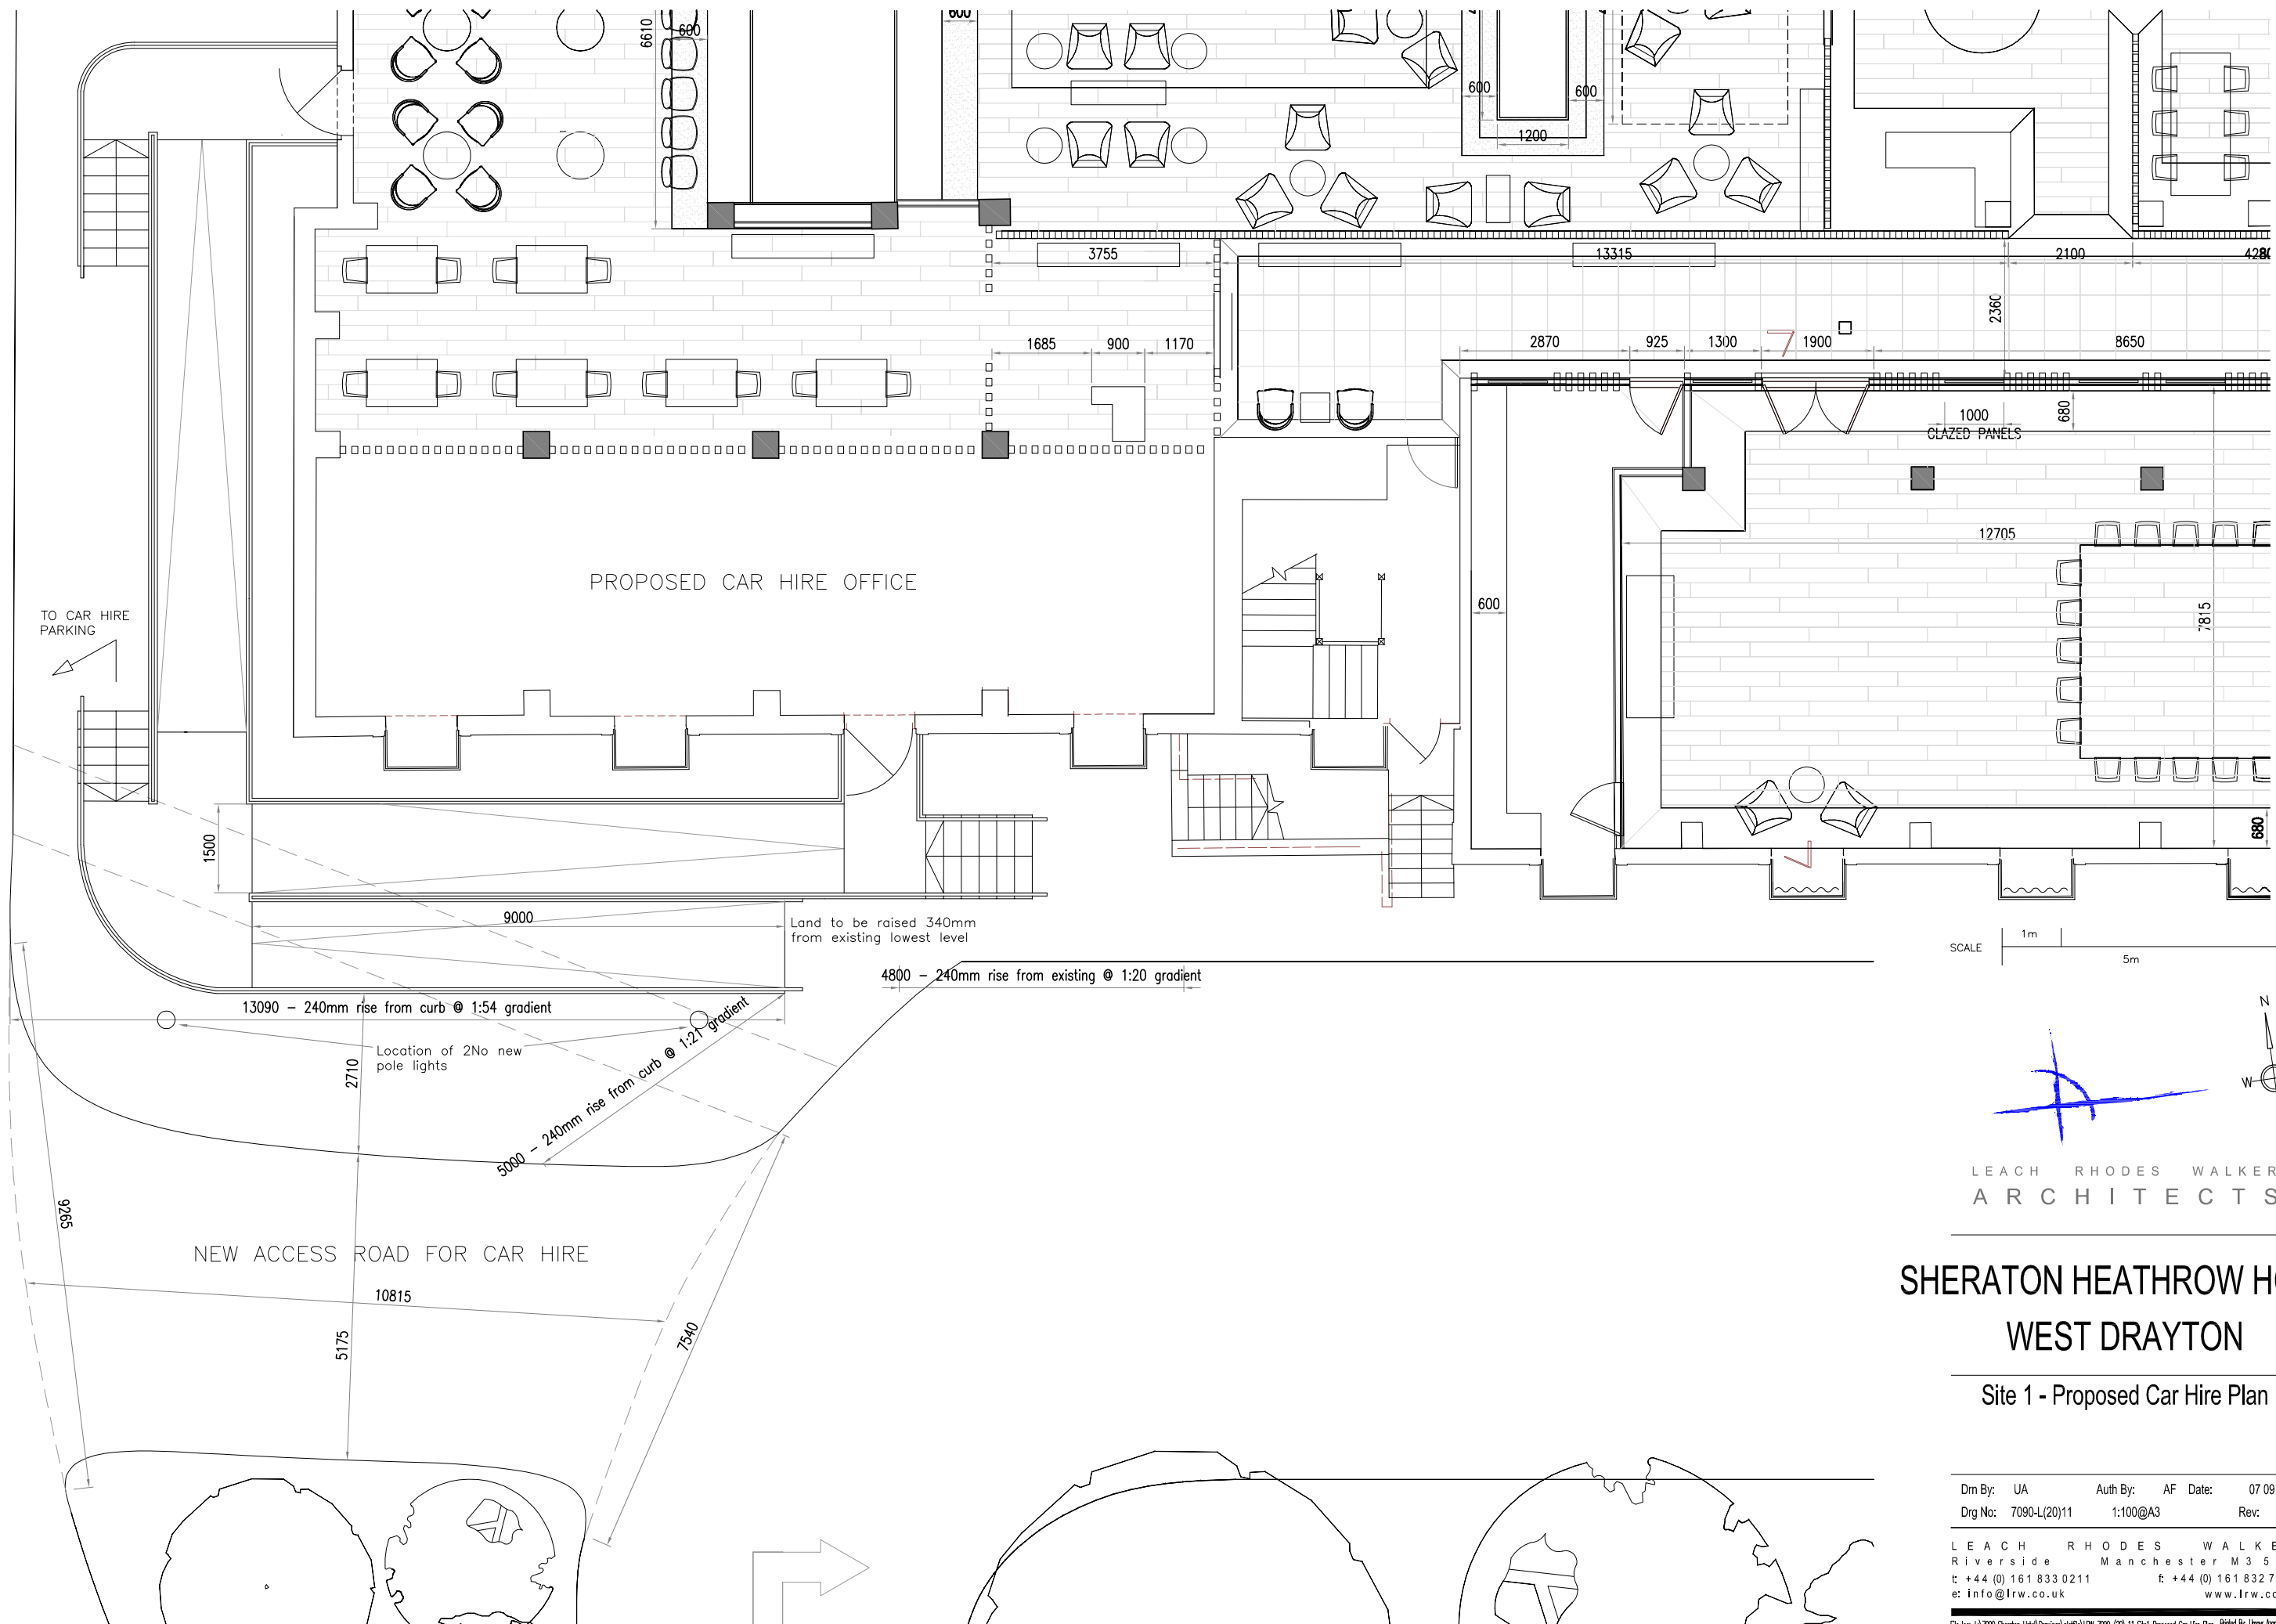


LEACH RHODES WALKER
ARCHITECTS

SHERATON HEATHROW HOTEL WEST DRAYTON

Site 1 - Proposed Car Hire Plan

Drn By: UA Auth By: AF Date: 07 09 11
Drg No: 7090-L(20)11 1:100@A3 Rev:

LEACH RHODES WALKER
Riverside Manchester M3 5AA
t: +44 (0) 161 833 0211 f: +44 (0) 161 832 7757
e: info@lrw.co.uk www.lrw.co.uk

File loc: L:\7090 Sheraton Hotel\Drawings\plotted\7090-7090-(20) 11 Site1 Proposed Car Hire Plan Printed By: Umay Ram