


0M 1M 2M 3M 4M 5M 6M 7M 8M 9M 10M

SCALE

### A3 PAPER

## Block Plan

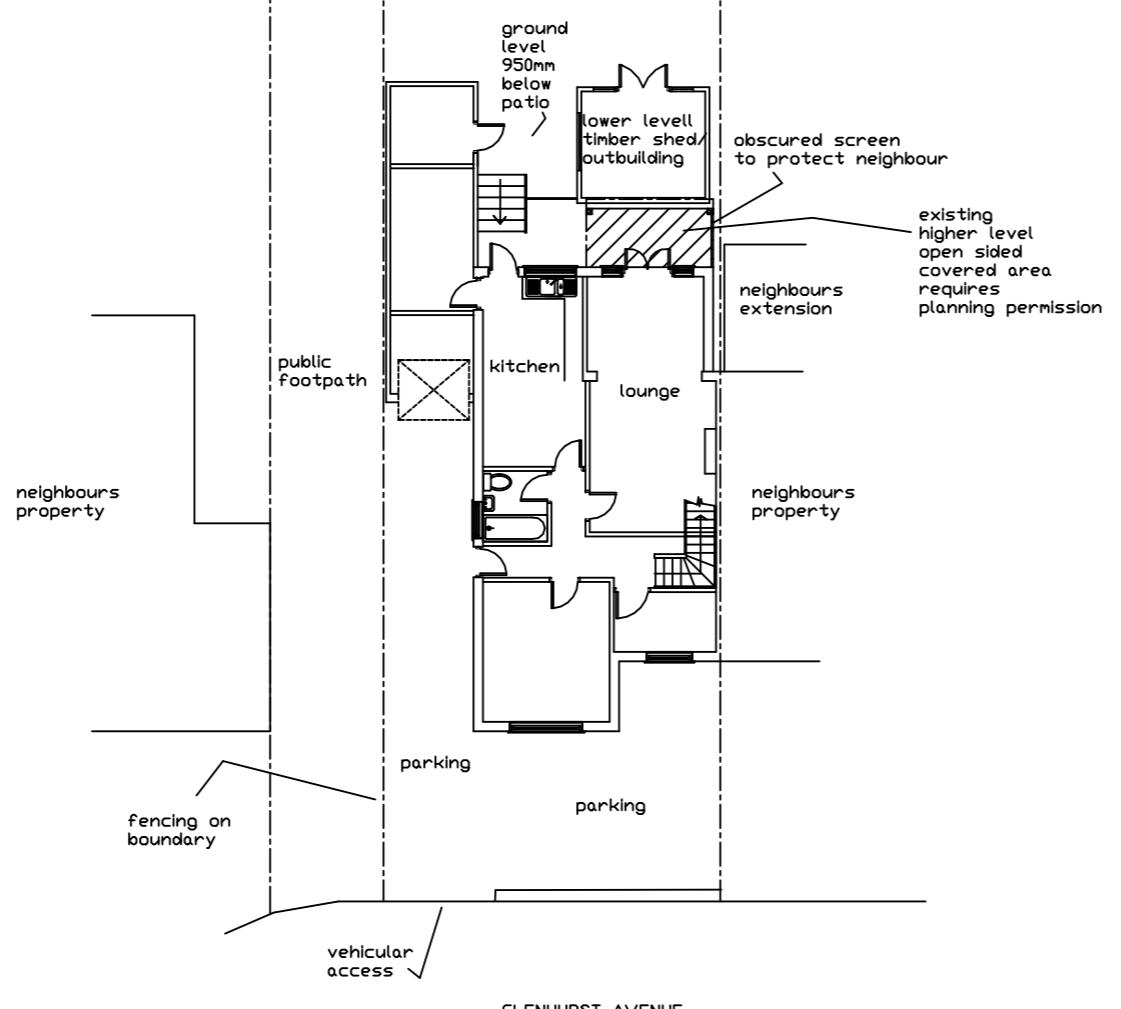

JAC Associates

---

Property Consultants

Mob: 07779 653101  
jac.consultants@ntlworld.com

Project  
20 Glenhurst Avenue  
Ruislip  
MIDDX

Client
Mr
Tel:

Drawing Title  
Proposed Rear Covered  
Area

Drawing Number
glenhurstave-20 / 8
Block Plan

Scale	Date
1 : 200	10-10-20

All dimensions and information contained in these plans should be checked on site and with the Local Authority prior to commencing any building works. The works may also be covered by the Town and Country Planning Acts, Building Acts and The Party Wall Act. No works should be commenced prior to obtaining all necessary consents.