

NOTES RELATING TO THIS DRAWING


ALL DIMENSIONS ARE TO BE CHECKED ON SITE PRIOR TO COMMENCEMENT OF ANY WORKS, AND ANY DISCREPANCIES REPORTED IMMEDIATELY TO THE ARCHITECT/DISIGNER.
THIS DRAWING IS TO BE READ IN CONJUNCTION WITH ALL OTHER DESIGN TEAM DETAILS AND SPECIFICATIONS.
DO NOT SCALE FROM DRAWINGS, EXCEPT FOR THE PURPOSES OF PLANNING ASSESSMENT.



LEGEND:

- RETAINED STRUCTURE
- NEW CAVITY WALL
- NEW STUD WALL
- NEW BLOCKWORK WALL
- SD O MAINS OPERATED SMOKE DETECTOR
- HD O MAINS OPERATED HEAT DETECTOR
- FD30S INTERNAL DOORS TO BE 30MIN FIRE RESISTING WITH SMOKE SEALS
- MINIMUM 30MIN FIRE PROTECTED HALLWAY

SCALE BAR FOR 1:100

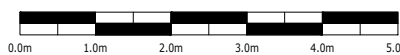

Rev.	Description	By	Chkd.	Date
P1	ISSUE FOR INFORMATION	SS	SS	APR 25

Title:	ISSUE FOR INFORMATION		
Client:			
Project:	52 MERTON AVENUE, HILLINGDON, UB10 9BN		
Drawing:	PROPOSED PLANS AND ELEVATIONS		
Drawn:	SS	Chkd:	SS
Drawing Status:	PLANNING ISSUE	Rev.	P1
Scale:	Noted @ A2	Date	APR 25
Job No.	PSD/2025/668	Drawing No.	A02