




1:100

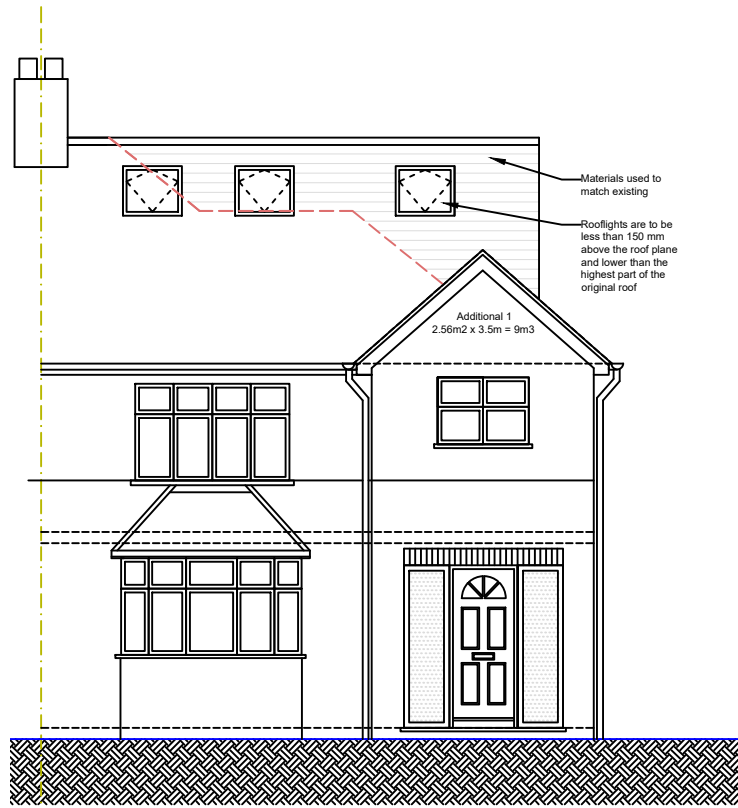


○ Front Elevation
1:100

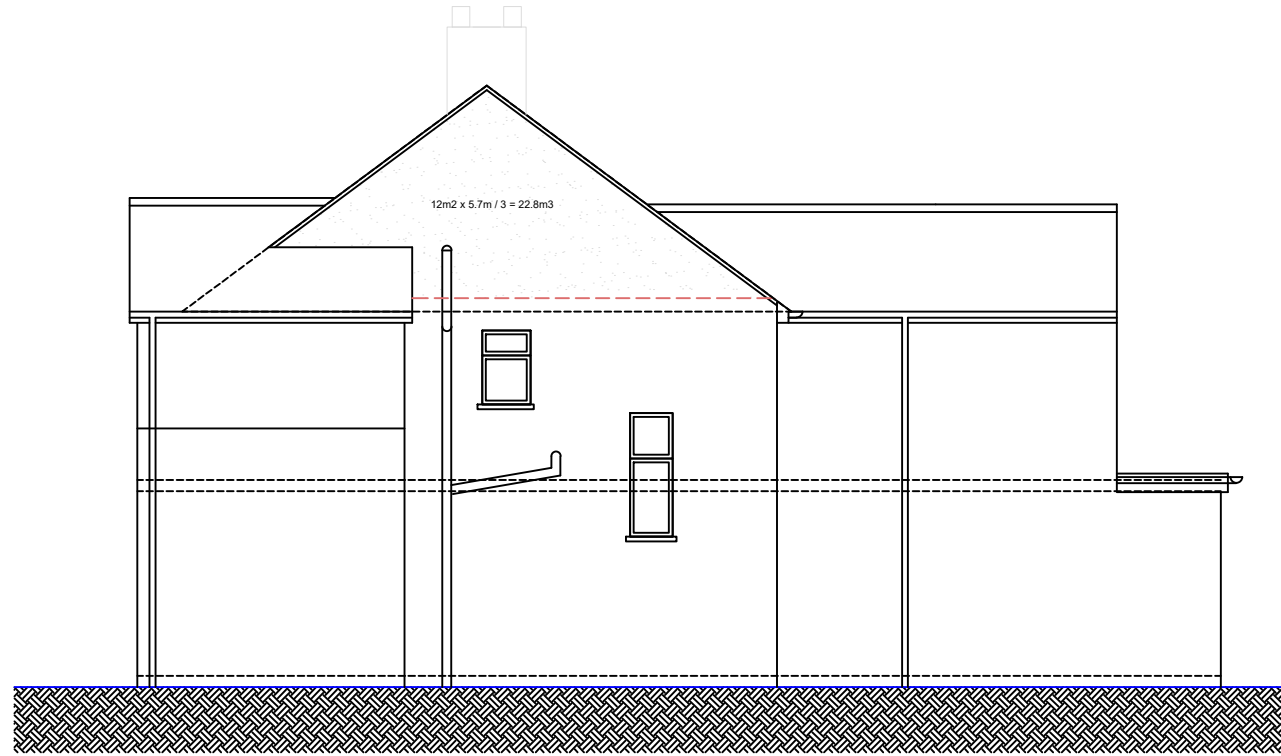

○ Side Elevation
1:100

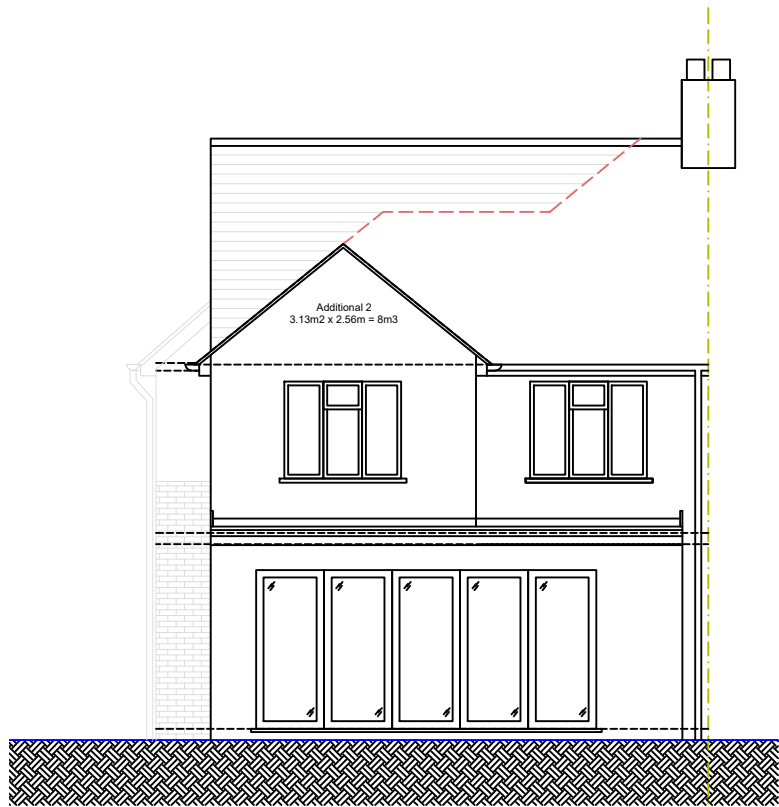

○ Rear Elevation
1:100

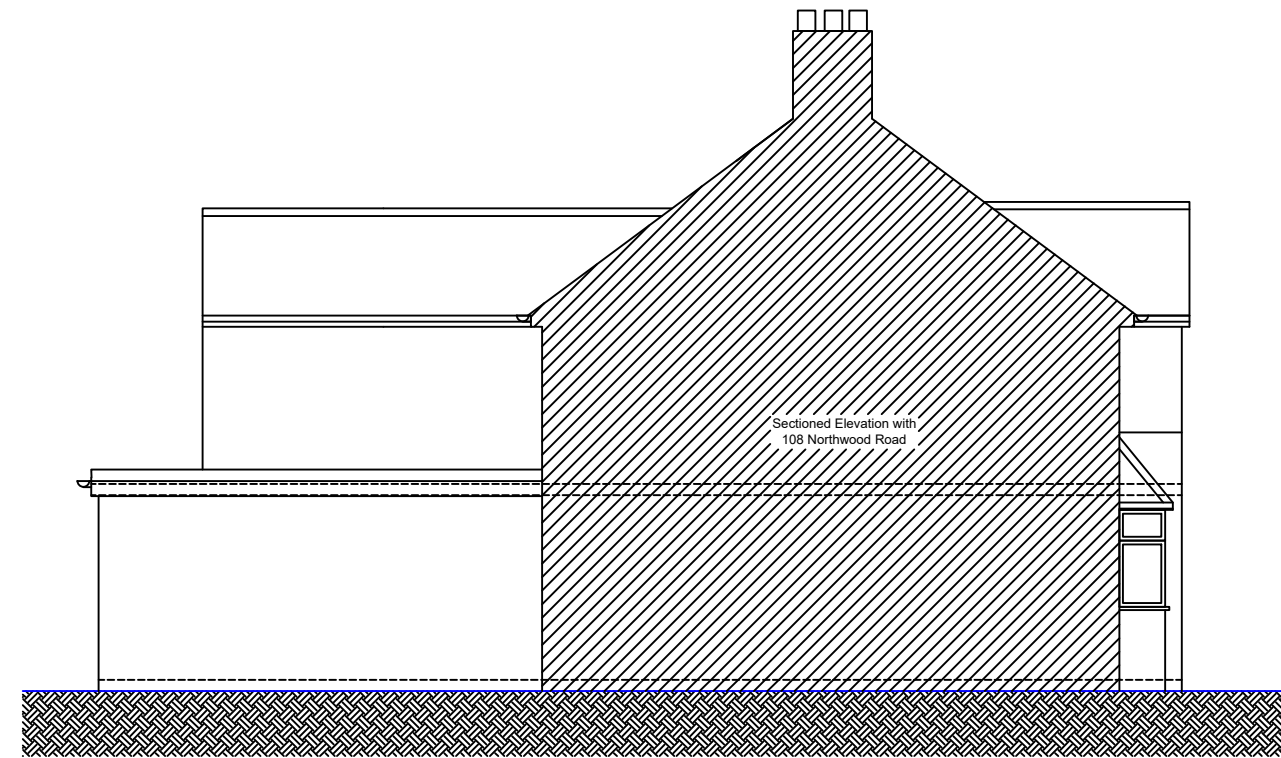

○ Sectioned Side Elevation
1:100

- NOTES GENERAL:**
- Work to figured dimensions and relative position only, confirm to designer
 - This drawing is to be read in conjunction with all relevant drawings, detailed specifications where applicable and all associated drawings in this series (if any)
 - Any discrepancy on this drawing is to be reported immediately to Oakman Architecture Ltd for clarification
 - The contractor is responsible for all temporary works and for the stability of the works in progress

	24.01.24	BJS			
Revision	Date	Drawn	Designer	Checked	Approved

Revision History

OAKMAN
ARCHITECTURE.

© Address: 7 Denham Way, Denham UB9 5AX
© Mob.: 07787197752
E-mail: benjamin@oakmanltd.com

Project Address:

106 Northwood Road,
Harefield,
UB9 6PS

Client:

Darren Miller

PROPOSED

Drawing Number: 2307-105
Scales: 1:50 © A3
Rev. No. A