


EXISTING GROUND FLOOR PLAN

Existing floor plan @ 1:100

scale 1:100 (metres)

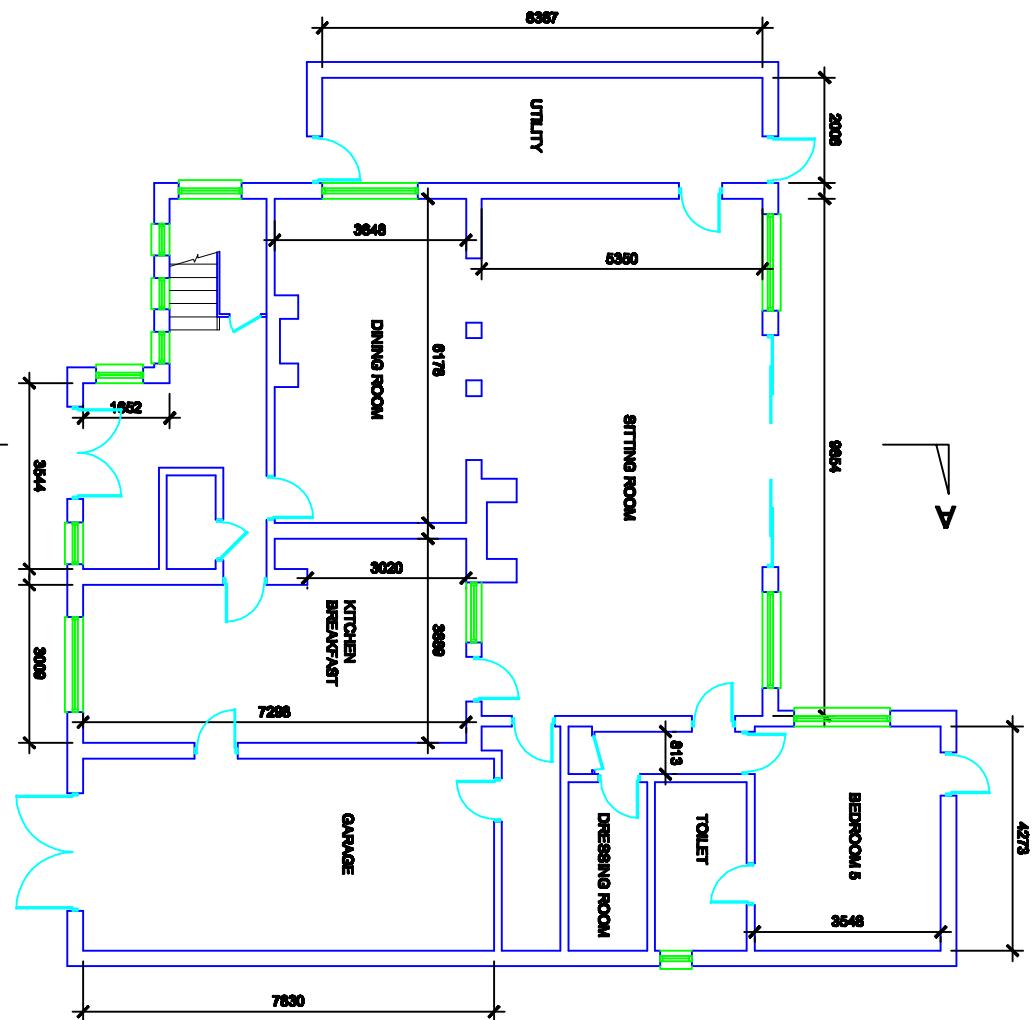

Revisions

All dimensions and particulars are to be checked on site before work commences and any discrepancy to be reported to THE SURVEYOR.
DO NOT SCALE off this drawing, use written dimensions only.

Project

PROPOSED GROUND FLOOR REAR EXTENSION AT 4 LOWSWOOD CLOSE NORTHWOOD HA6 2XE

Drawing

EXISTING FLOOR PLAN

Number

2025/DJ/01

Revisions

Date **JAN. 2025**

Scale **1:100 @ A3**

Client
D. JANMOHAMED