


## PROPOSED GROUND FLOOR PLAN

Proposed floor plan @ 1:100

scale 1:100 (metres)

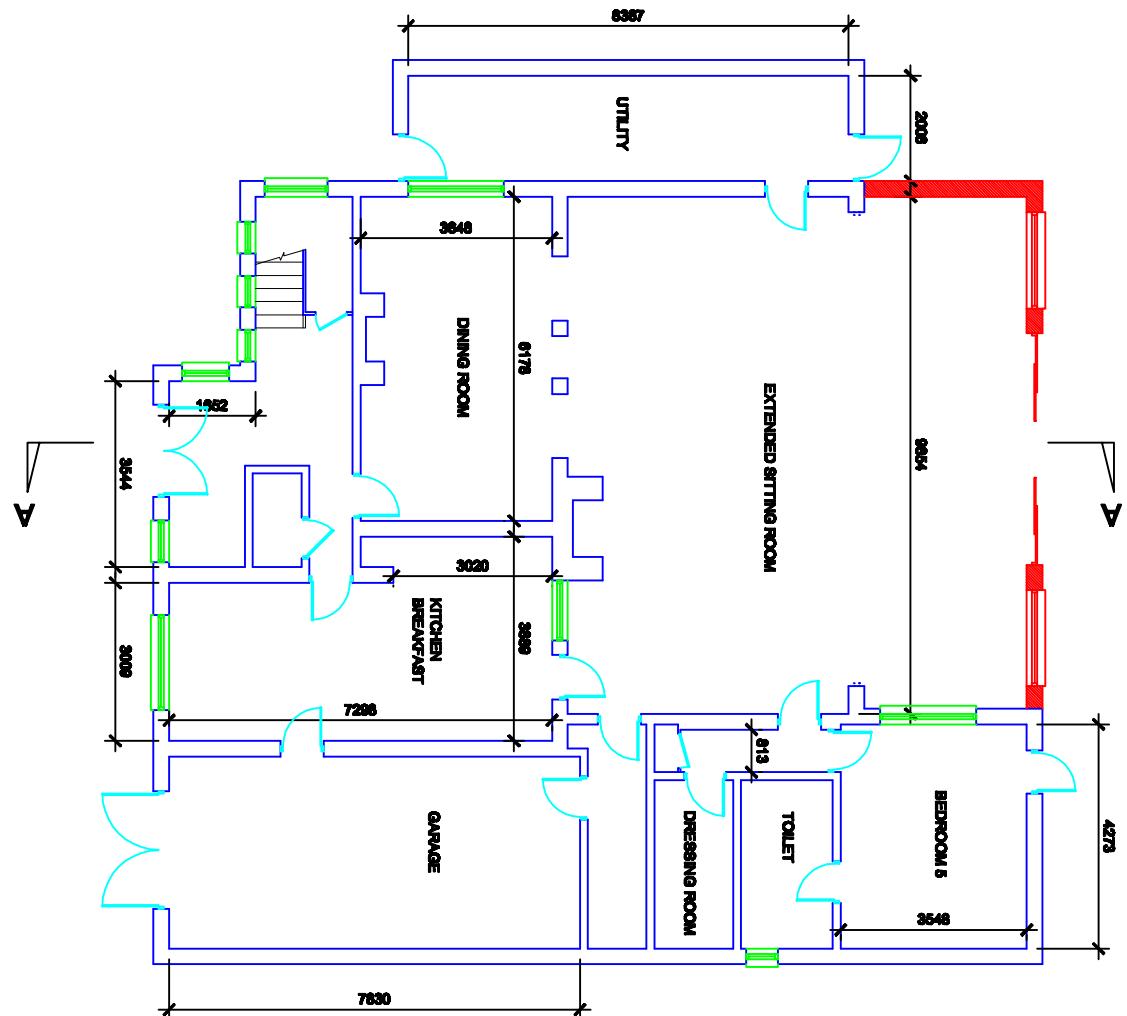

### Revisions

All dimensions and particulars are to be checked on site before work commences and any discrepancy to be reported to THE SURVEYOR.  
DO NOT SCALE off this drawing, use written dimensions only.

Project

**PROPOSED GROUND FLOOR REAR EXTENSION  
AT 4 LOWSWOOD CLOSE  
NORTHWOOD HA6 2XE**

Drawing

**PROPOSED FLOOR PLAN**

Number

**2025/DJ/02**

Revisions

Date **JAN. 2025**

Scale **1:100@A3**

Client  
**D. JANMOHAMED**