




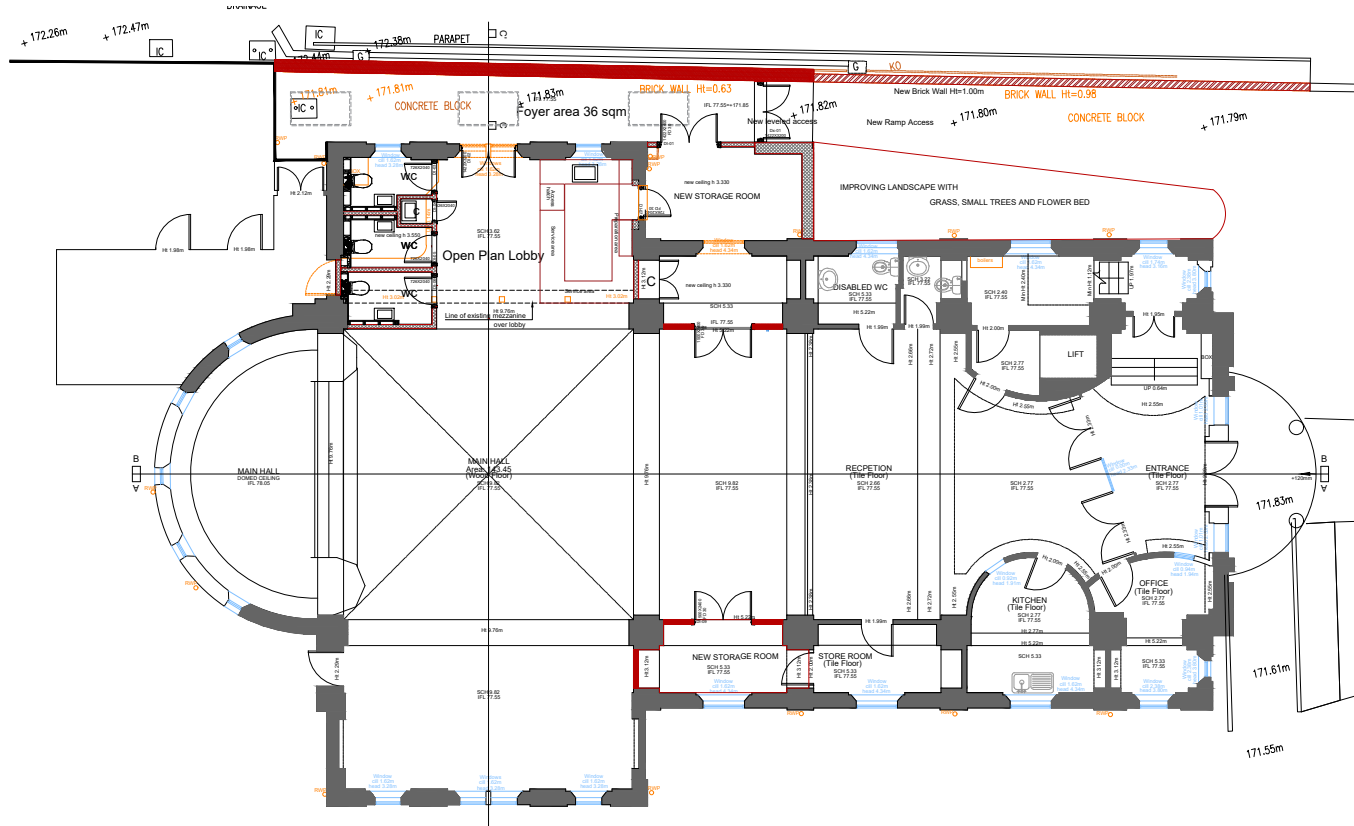


PROPOSED GROUND FLOOR PLAN 1:100

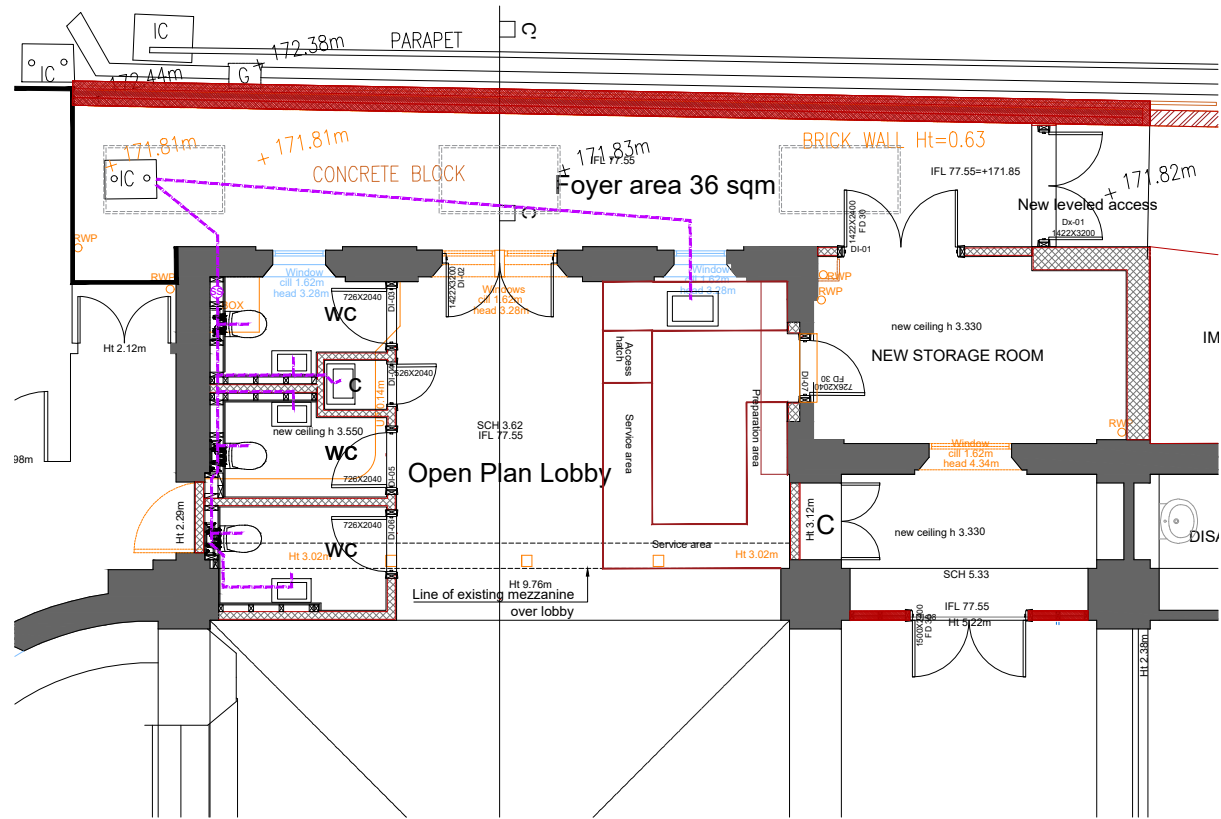


GROUND FLOOR LOBBY 1:50

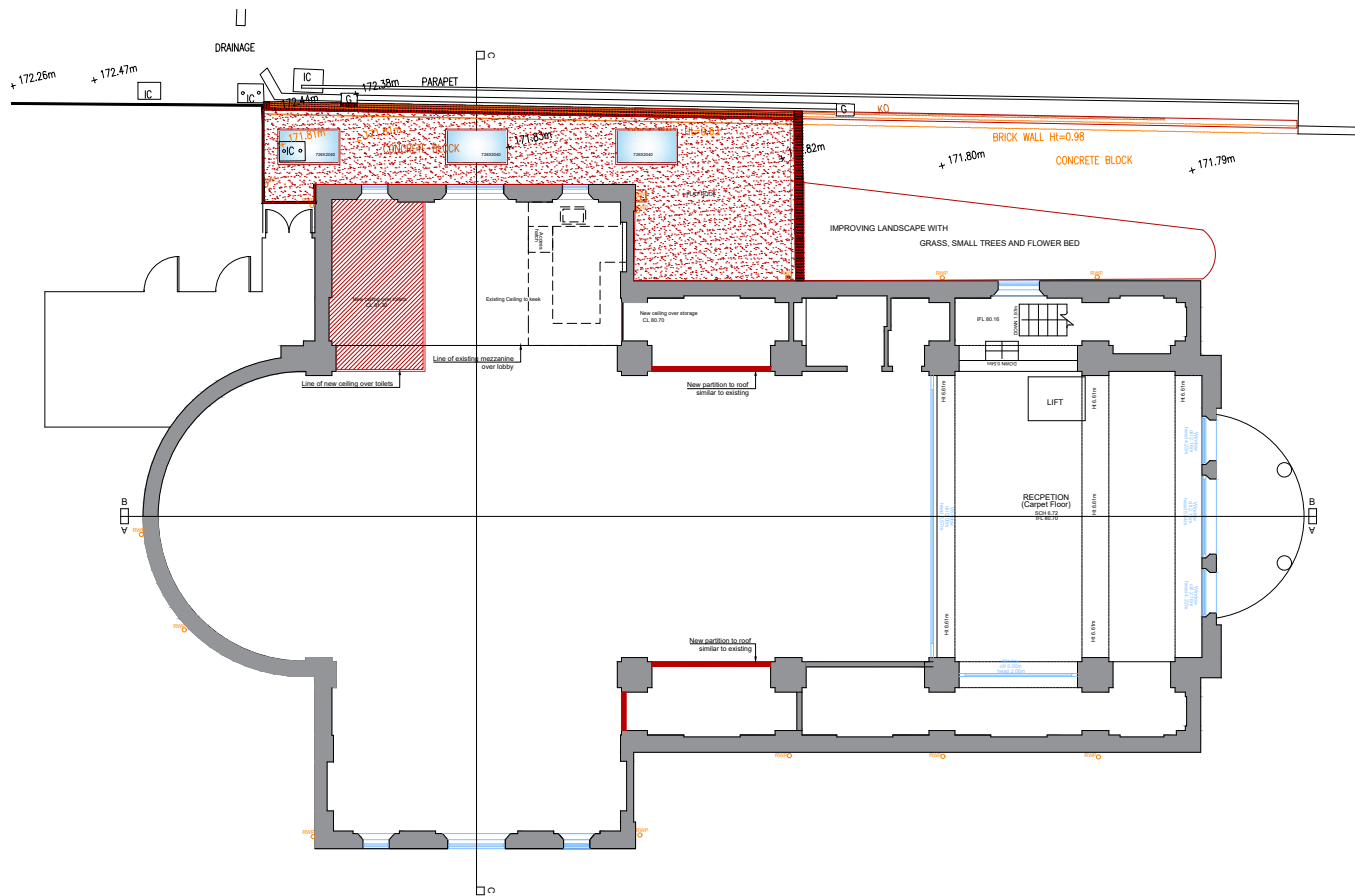

PROPOSED ROOF PLAN 1:100

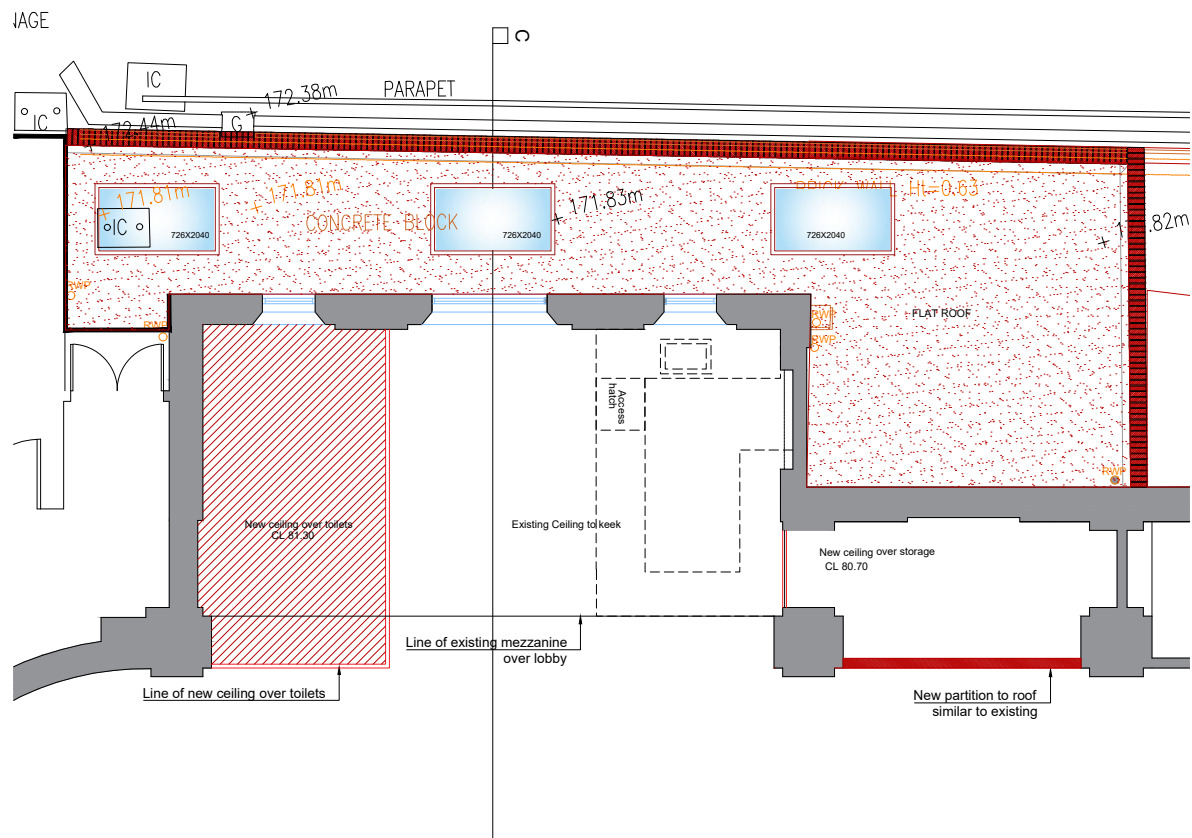

PROPOSED ROOF NEW ACCESS 1:50

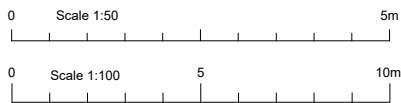

Amendments/Notes			
Rev.	Detail	By	Date

LEGEND

- DEMOLISHED
- PROPOSED BRICK WALL
- PROPOSED BLOCK WALL
- PROPOSED 325 INSULATED CAVITY WALL

PROPOSED INTERNAL AREA EXTENSION 36.0 sqm

NORTH

All dimensions and levels to be checked on site by contractor prior to preparation of shop drawings and commencement of work on site.
This drawing and the copyrights and patents therein are the property of the Architect and may not be used or reproduced without consent.
This drawing is to be read in conjunction with all relevant consultants and/or specialist's drawings/documents and any discrepancies or variations are to be notified to the Architect before the affected work commences.
All works on site are to be carried out fully in accordance with current CDM regulations and recommendations, current Building Regulations, British Standards and Codes of Practice as appropriate.

Project

St. Johns Church Hall
Hallowell Road
Northwood

PLANNING APPLICATION

Drawing

**INTERNAL ALTERATIONS
PROPOSED GROUND FLOOR**

**SEABROOK
ARCHITECTS**
CHARTERED ARCHITECTS
Unit 17, Chiltern Court, Asheridge Road,
Chesham, Bucks HP5 2PX
Tel: 01494 778918
e-mail: info@seabrookarchitects.co.uk

Drawn By	LL	Date	Dec 2023
Checked By	JS	Date	13.06.24
Approved By	JS	Scale	100 / 50 @A1
Drawing No.	5530-PL-103	Rev.	