



1/100	2m	4m
1/200	4m	8m
1/500	10m	20m

Date	Rev.	Details
-	-	-

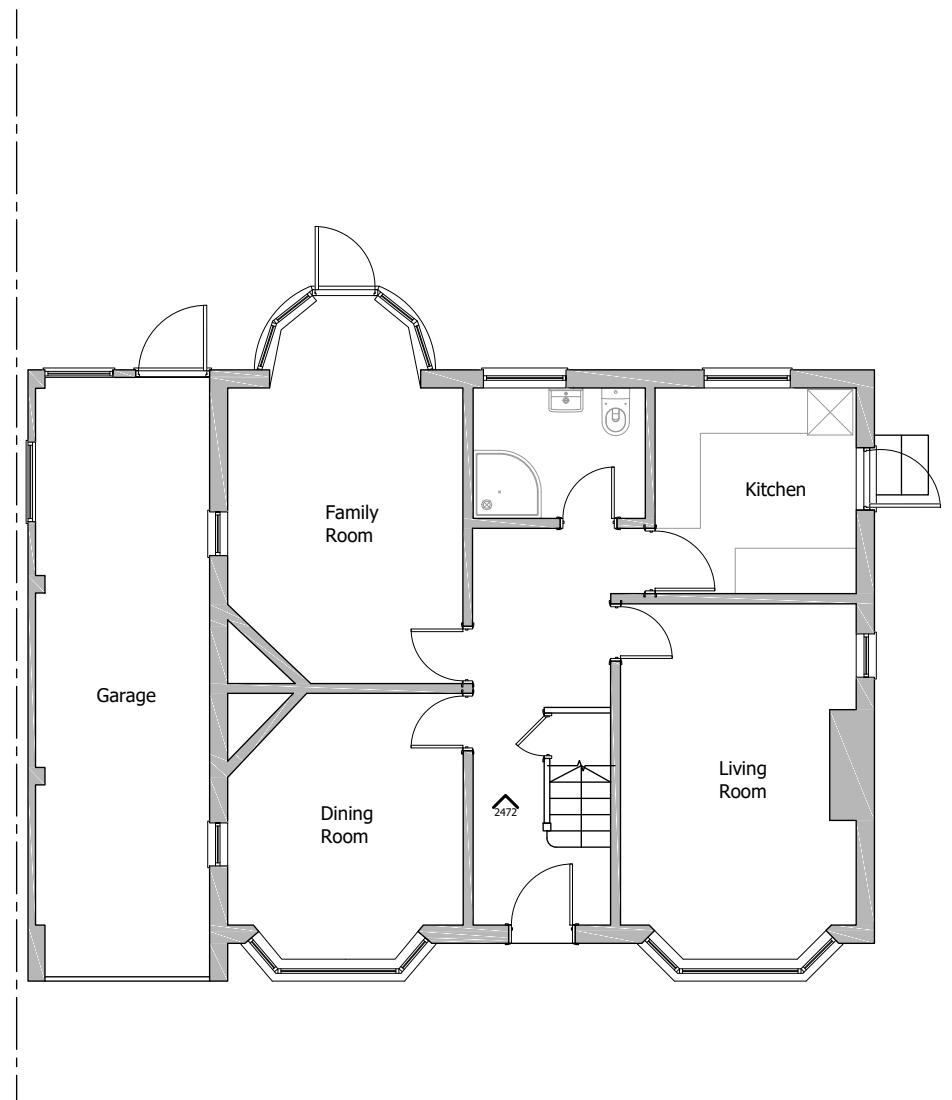

GROUND FLOOR PLAN

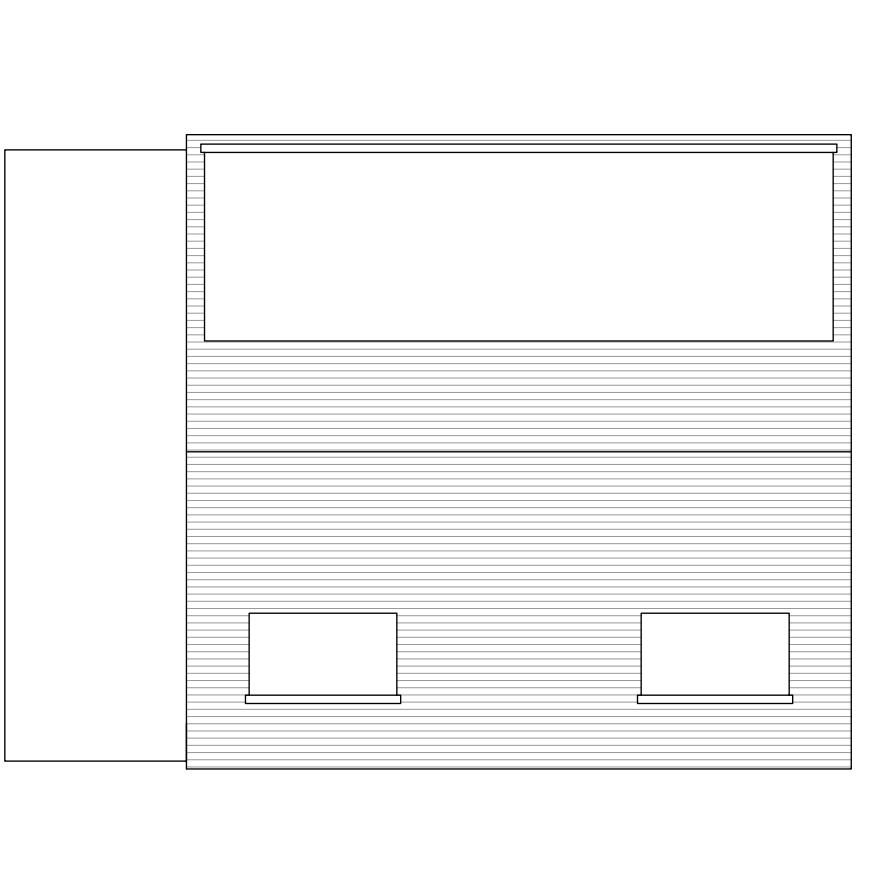

ROOF PLAN

1/100	2m	4m
1/200	4m	8m
1/500	10m	20m

Date	Rev.	Details
-	-	-




FRONT ELEVATION



REAR ELEVATION




FLANK ELEVATION (EAST)

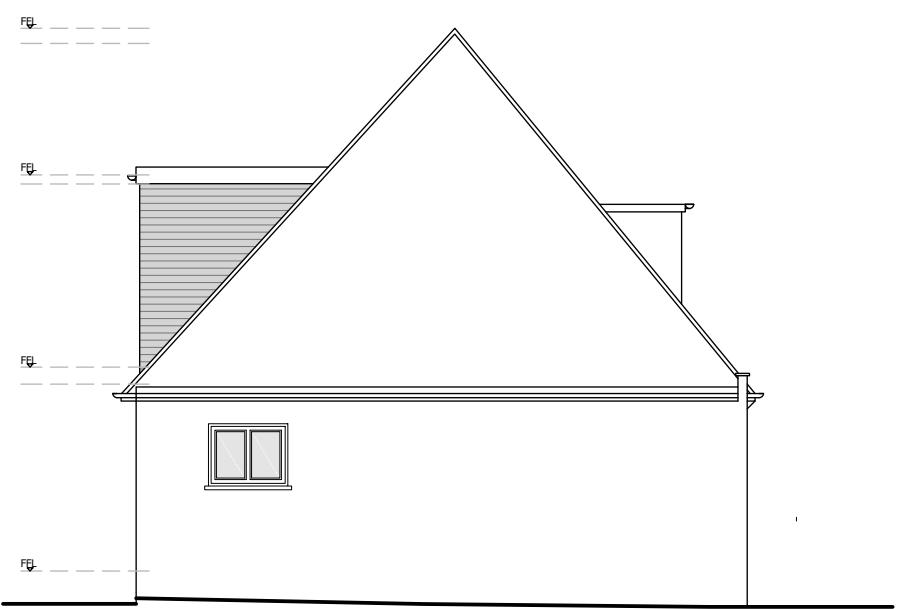


FLANK ELEVATION (WEST)

Date	Rev.	Details
18-07-22	A	Removed FF plans

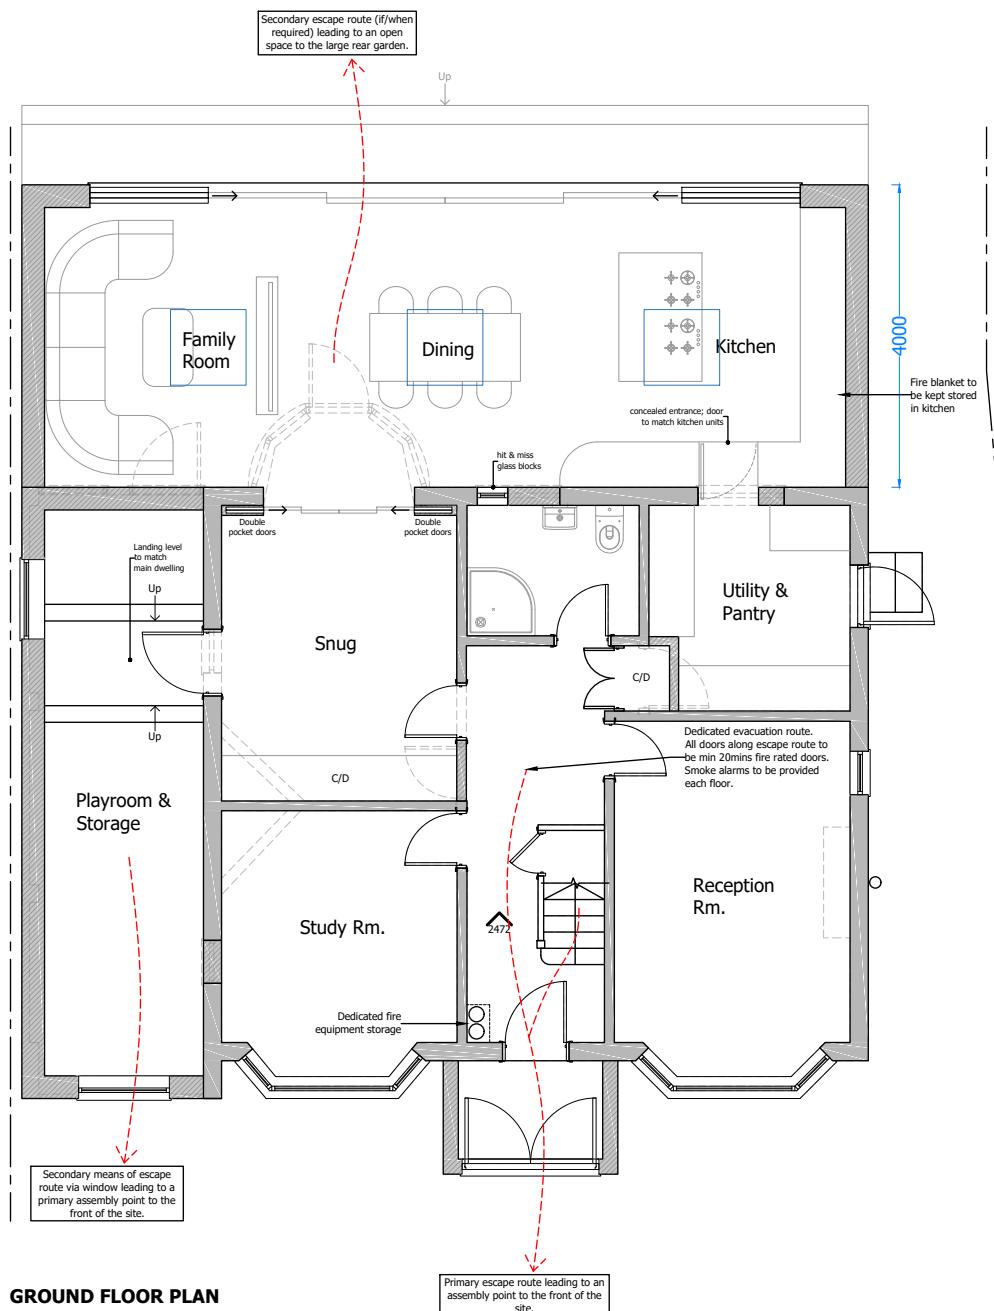


## GROUND FLOOR PLAN

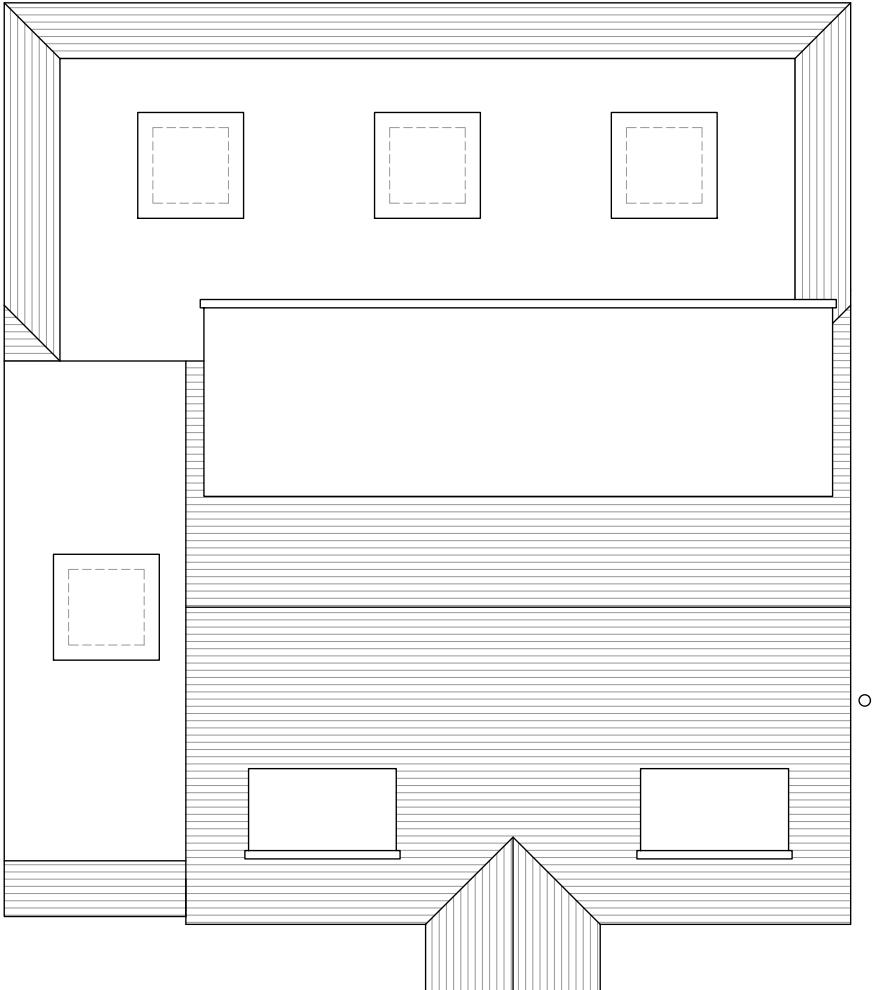


## ROOF PLAN

1/100	2m	4m
1/200	4m	8m
1/500	10m	20m


Date	Rev.	Details
12-09-22	B	Reduce rear steps to 300

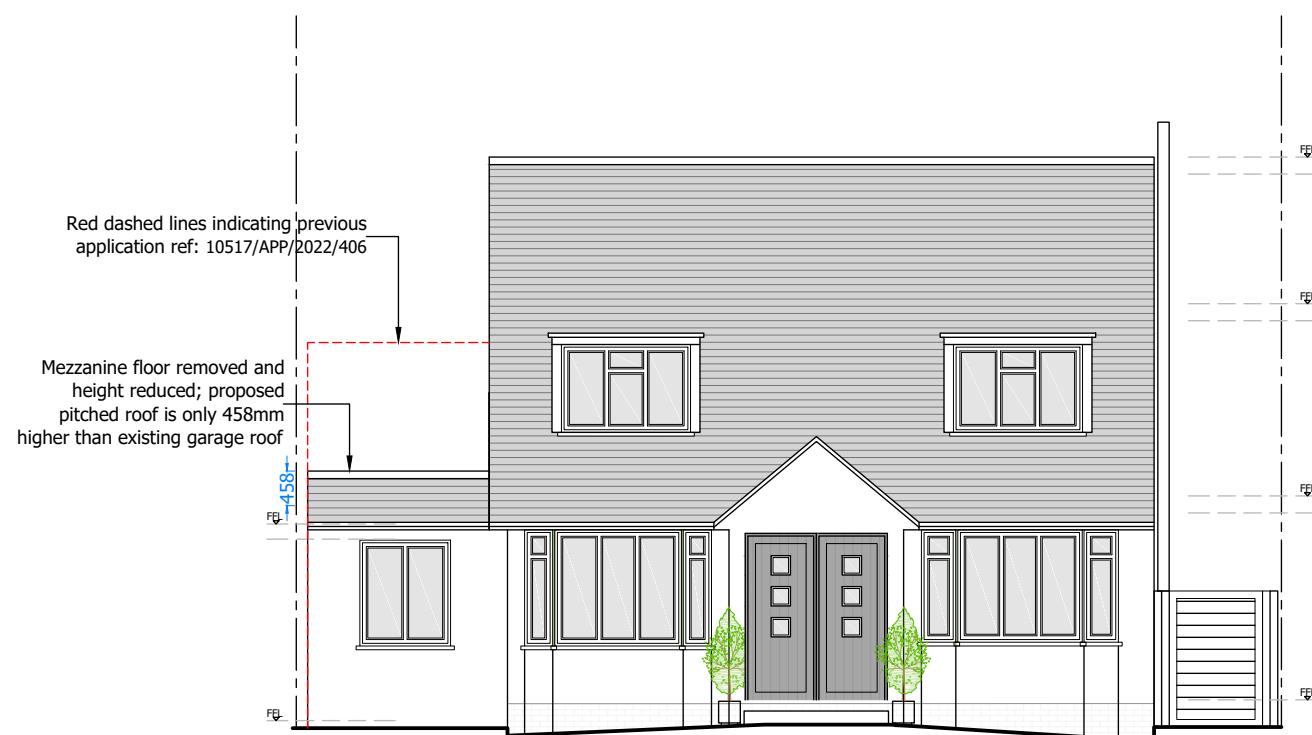


FRONT ELEVATION

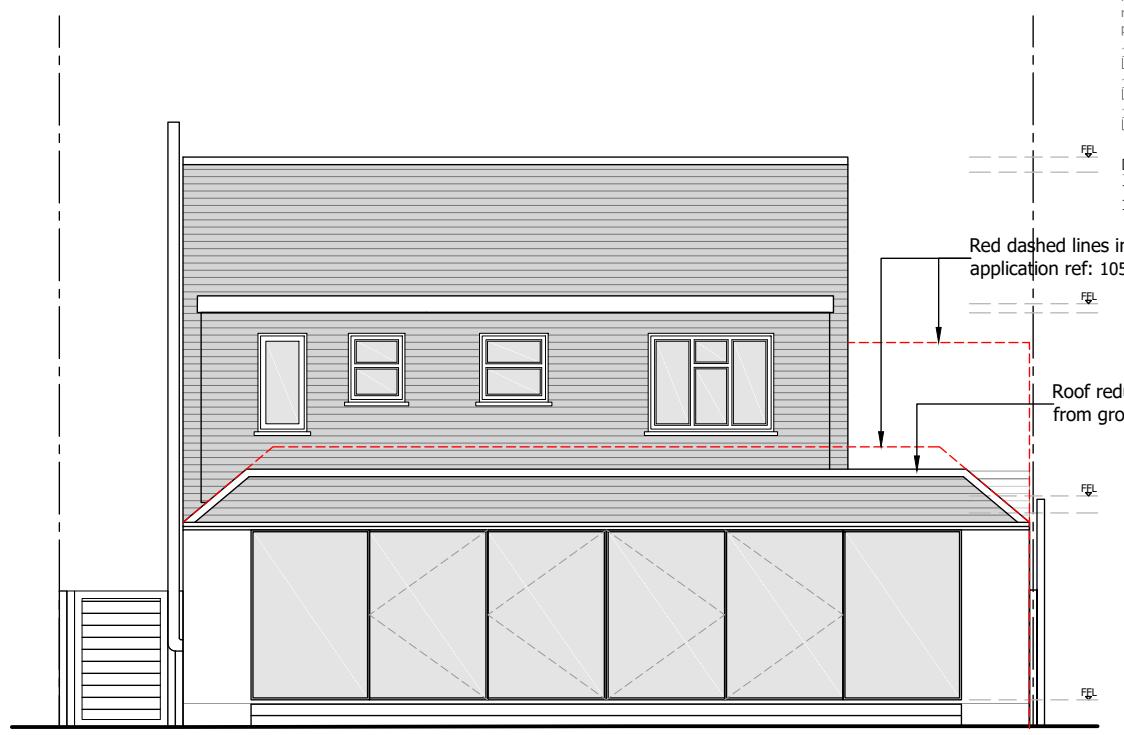

REAR ELEVATION

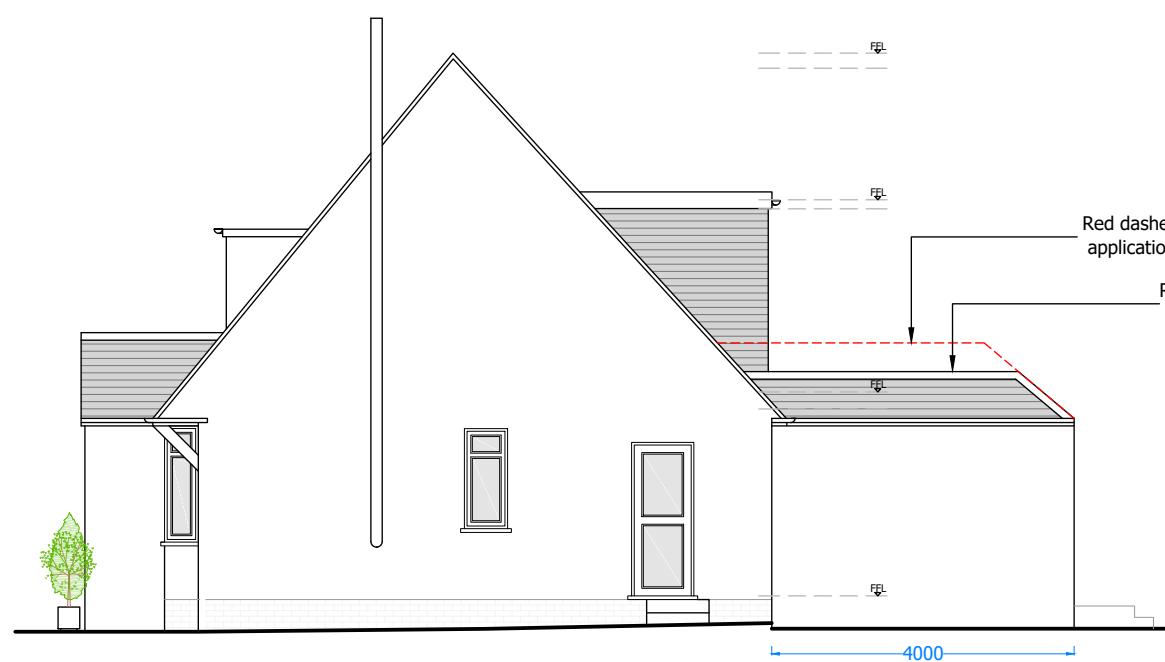

FLANK ELEVATION (EAST)

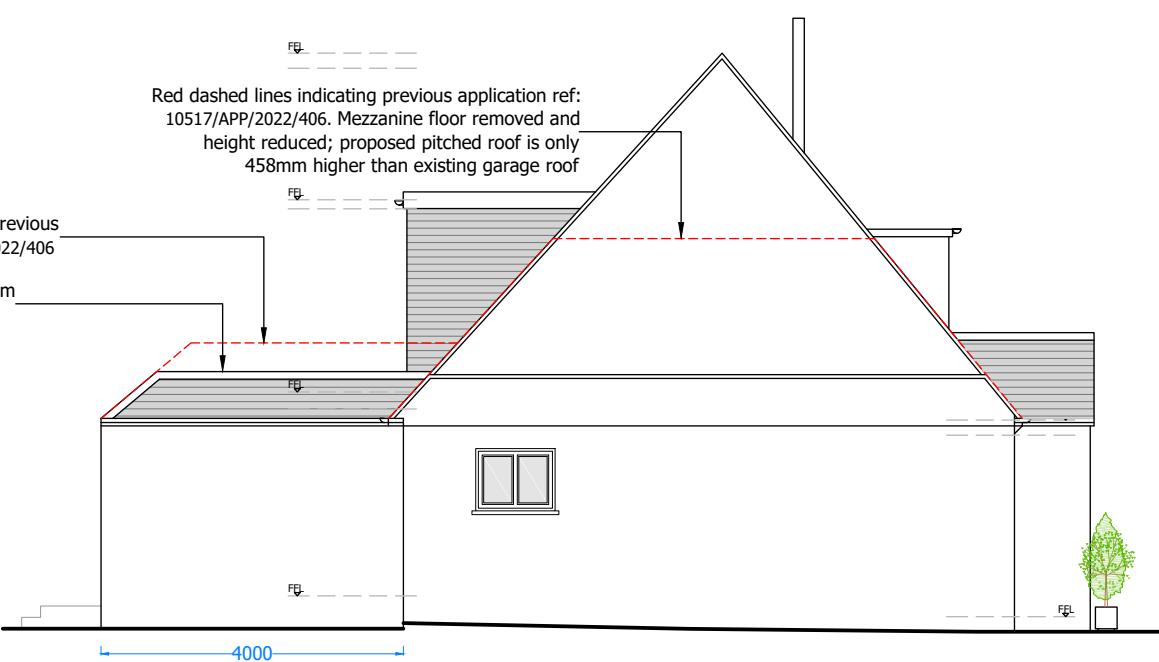

FLANK ELEVATION (WEST)

1/100	2m	4m
1/200	4m	8m
1/500	10m	20m

Date	Rev.	Details
-	-	-

