



1/100	2m	4m
1/200	4m	8m
1/500	10m	20m

Date	Rev.	Details
-	-	-

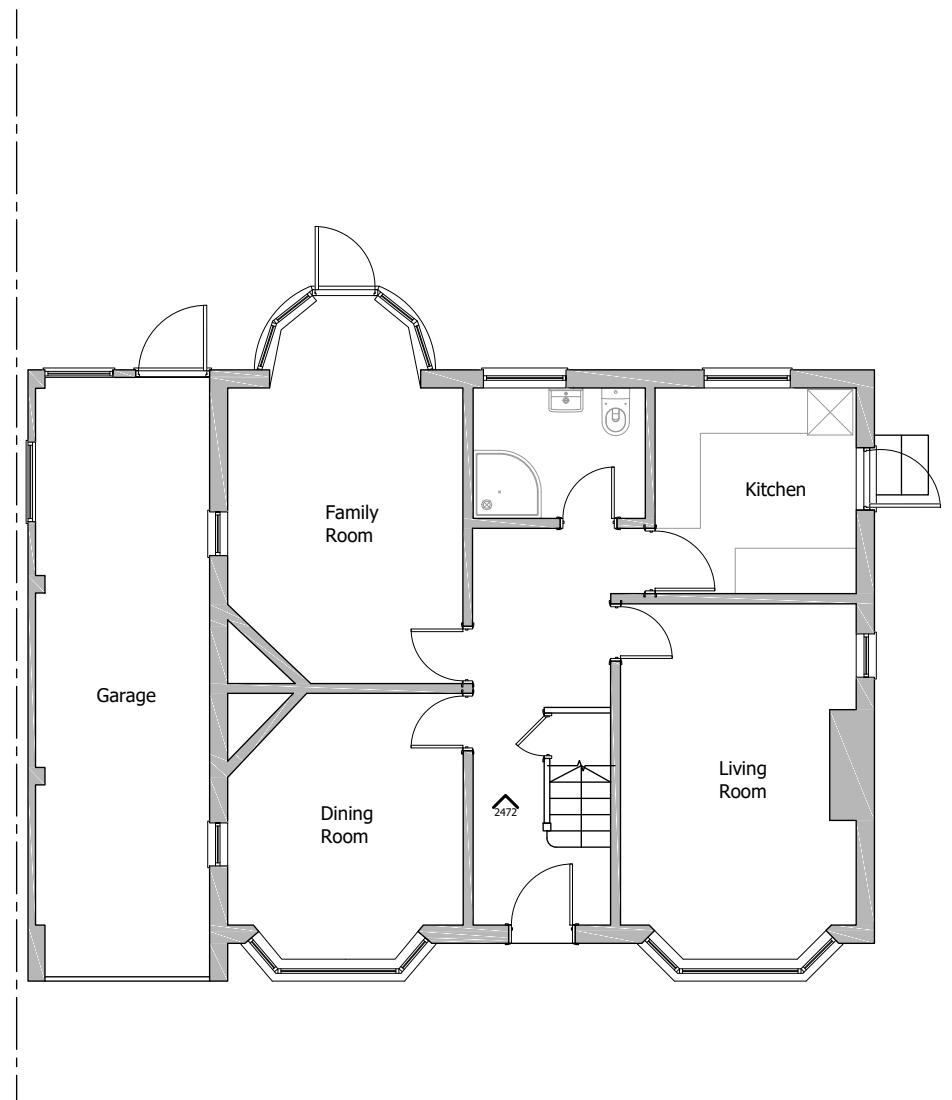

GROUND FLOOR PLAN

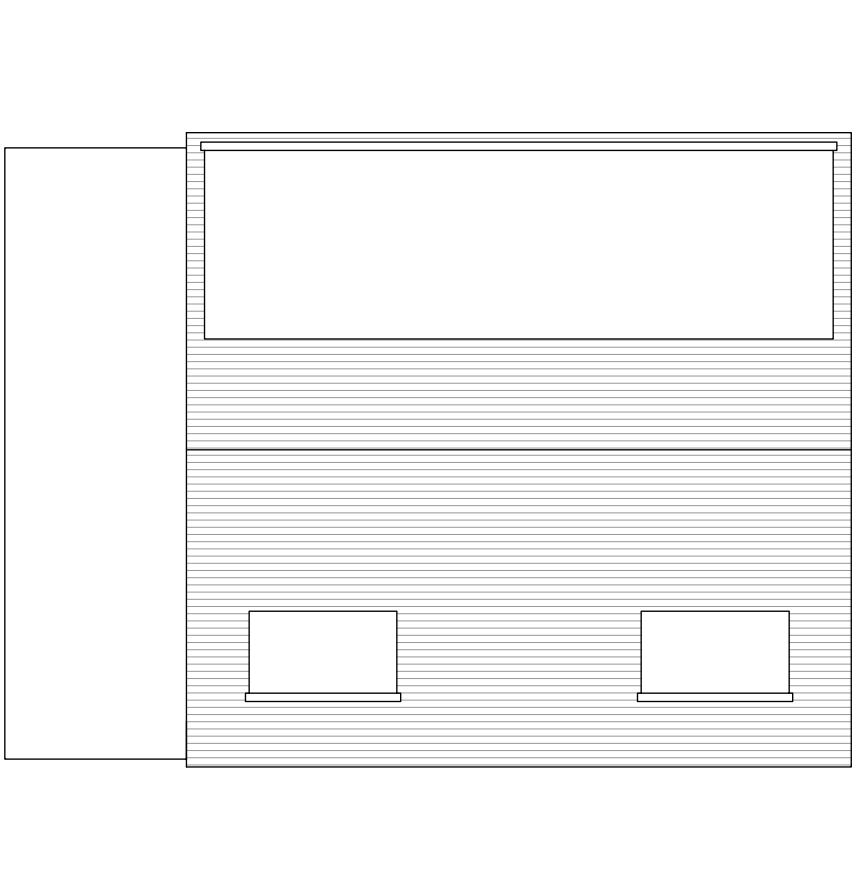

ROOF PLAN

1/100 2m 4m

1/200 4m 8m

1/500 10m 20m

Date	Rev.	Details
-	-	-




FRONT ELEVATION



REAR ELEVATION



FLANK ELEVATION (EAST)

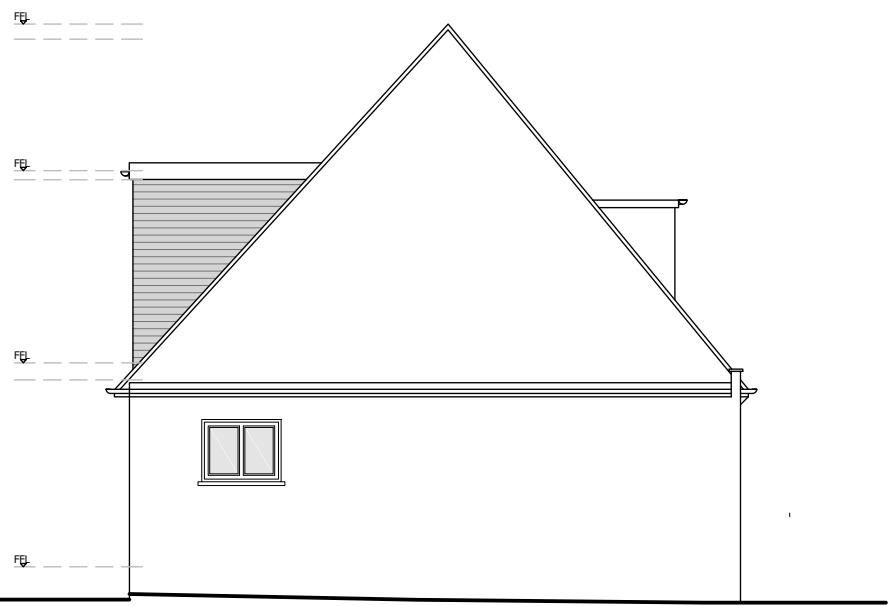

FLANK ELEVATION (WEST)

PROJECT. Single storey rear + porch extension, garage conversion + garage roof ext

ADDRESS. 94 Swakeleys Road Ickenham UB10 8BB

DRAWING. Existing Elevations DATE. 05/2022




REV. SCALE.1/100

PAGE. 02

PAPER. A3

1/100	2m	4m
1/200	4m	8m
1/500	10m	20m

Date Rev. Details

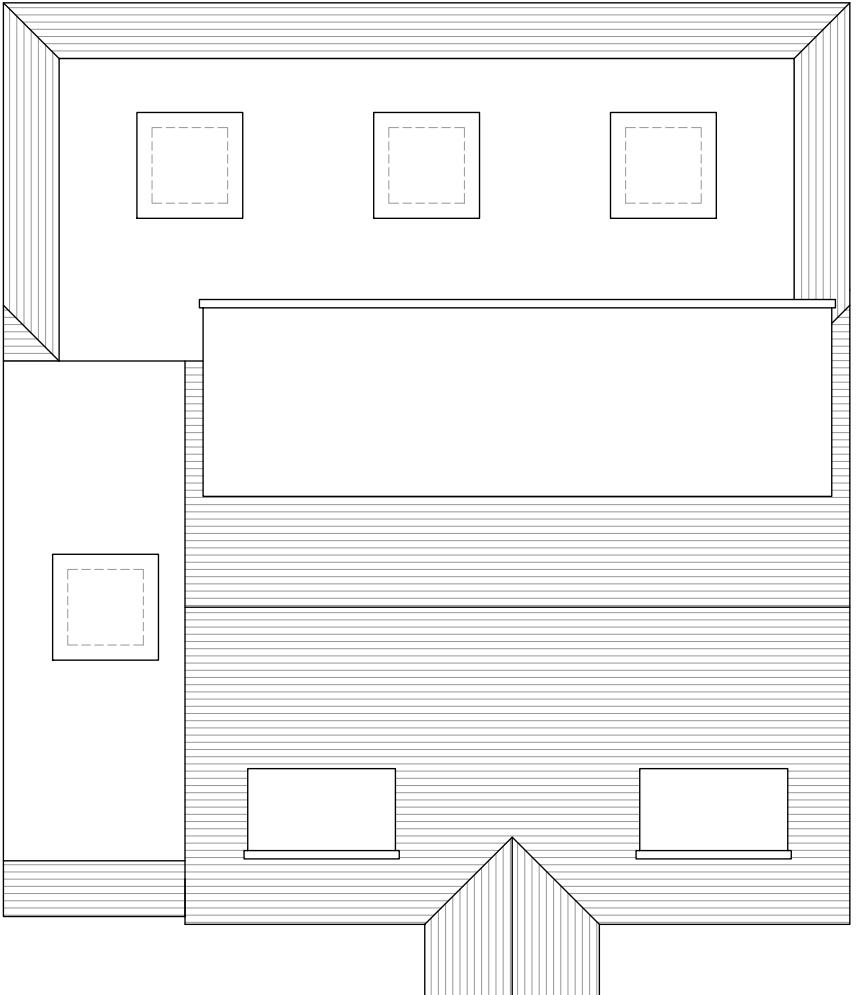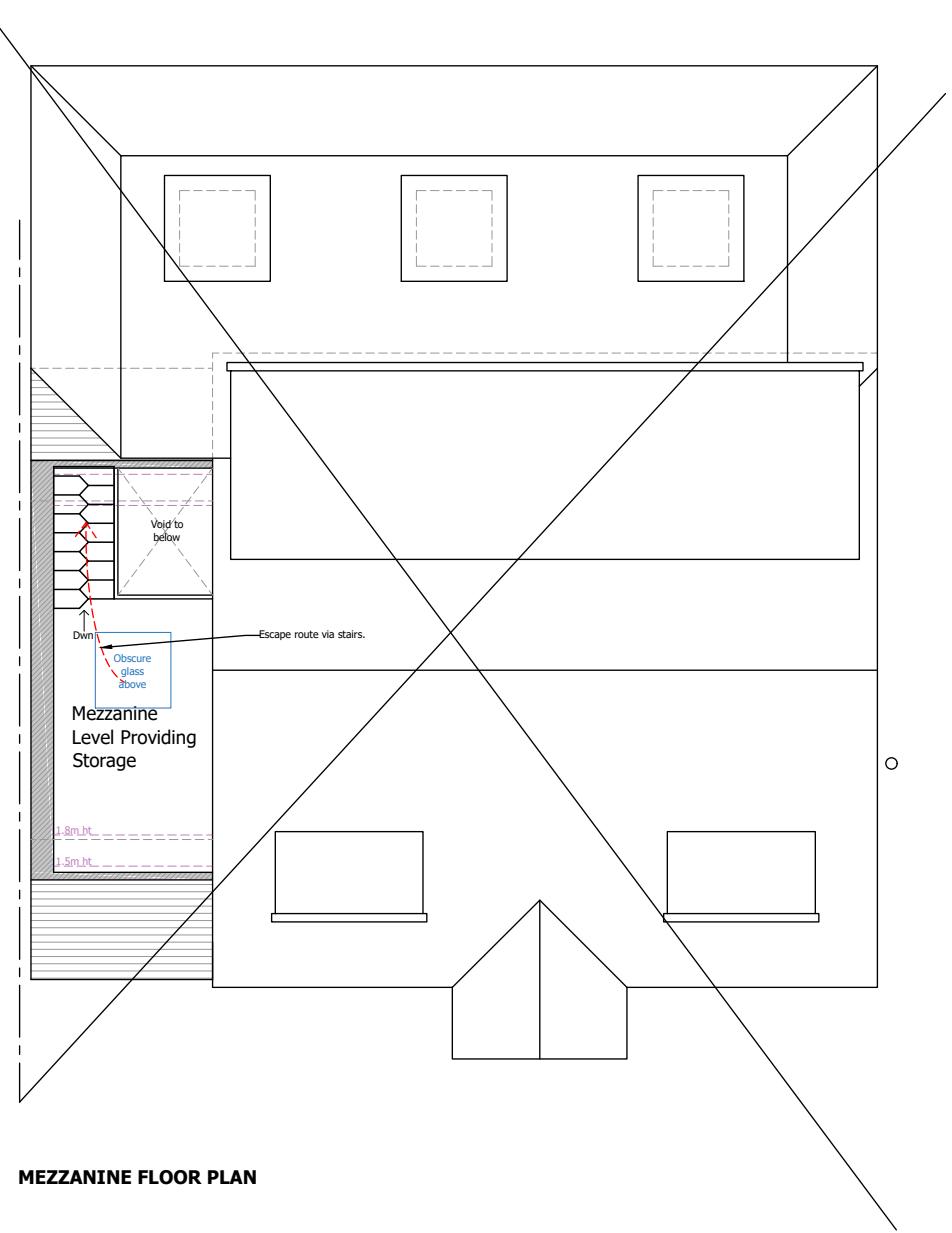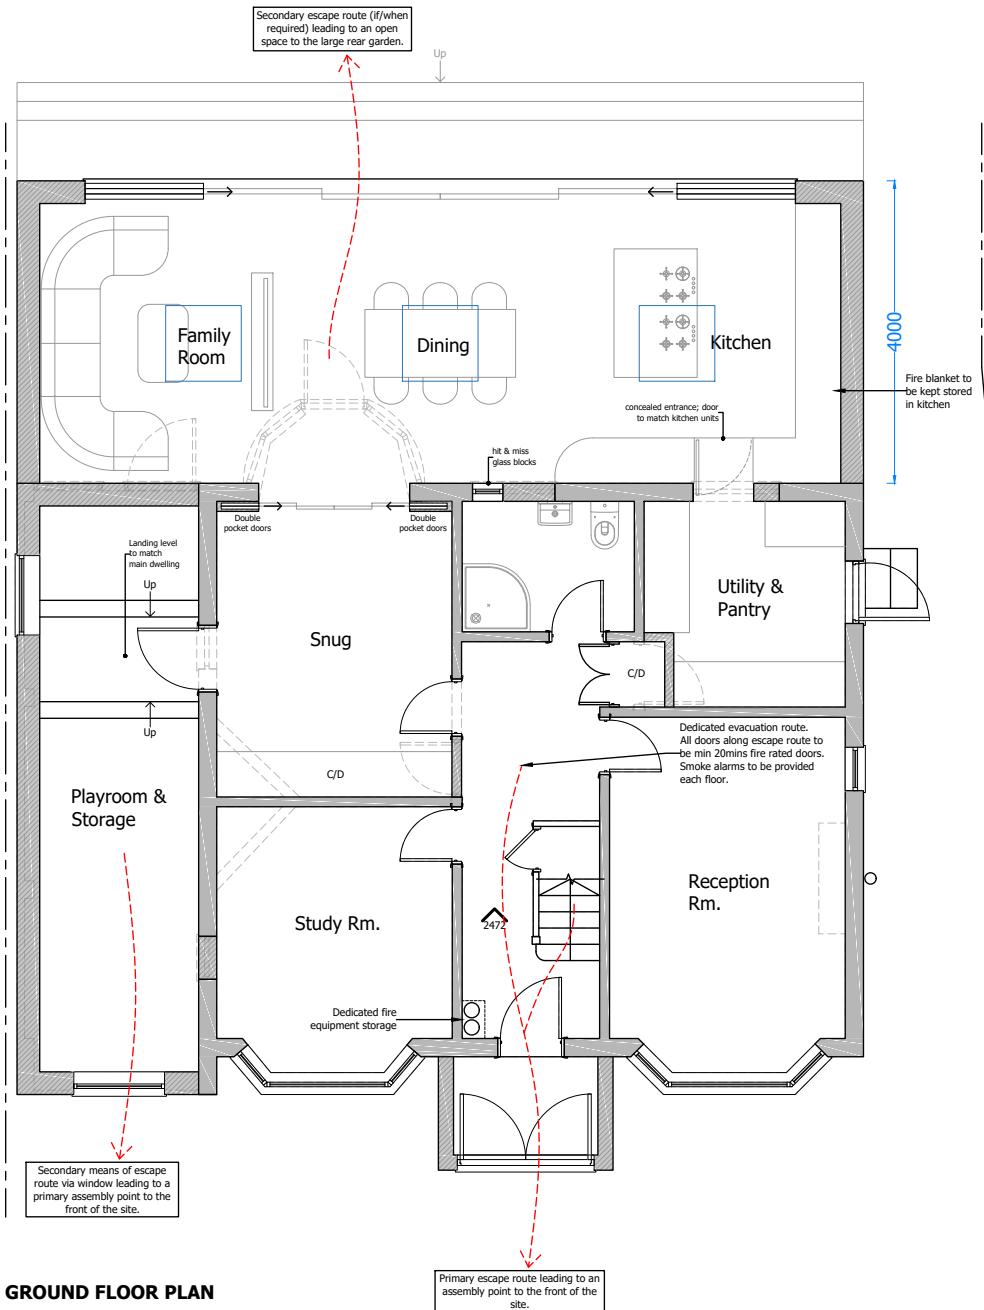

1/100	2m	4m
1/200	4m	8m
1/500	10m	20m

Date Rev. Details

Red dashed lines indicating previous application ref: 10517/APP/2022/406

mezzanine floor removed and height reduced; proposed pitched roof is only 458mm higher than existing garage roof

458

+

mm

+

1/100	2m	4m
1/200	4m	8m
1/500	10m	20m

Date	Rev.	Details
-	-	-

