



1/100	2m	4m
1/200	4m	8m
1/500	10m	20m

Date	Rev.	Details
-	-	-

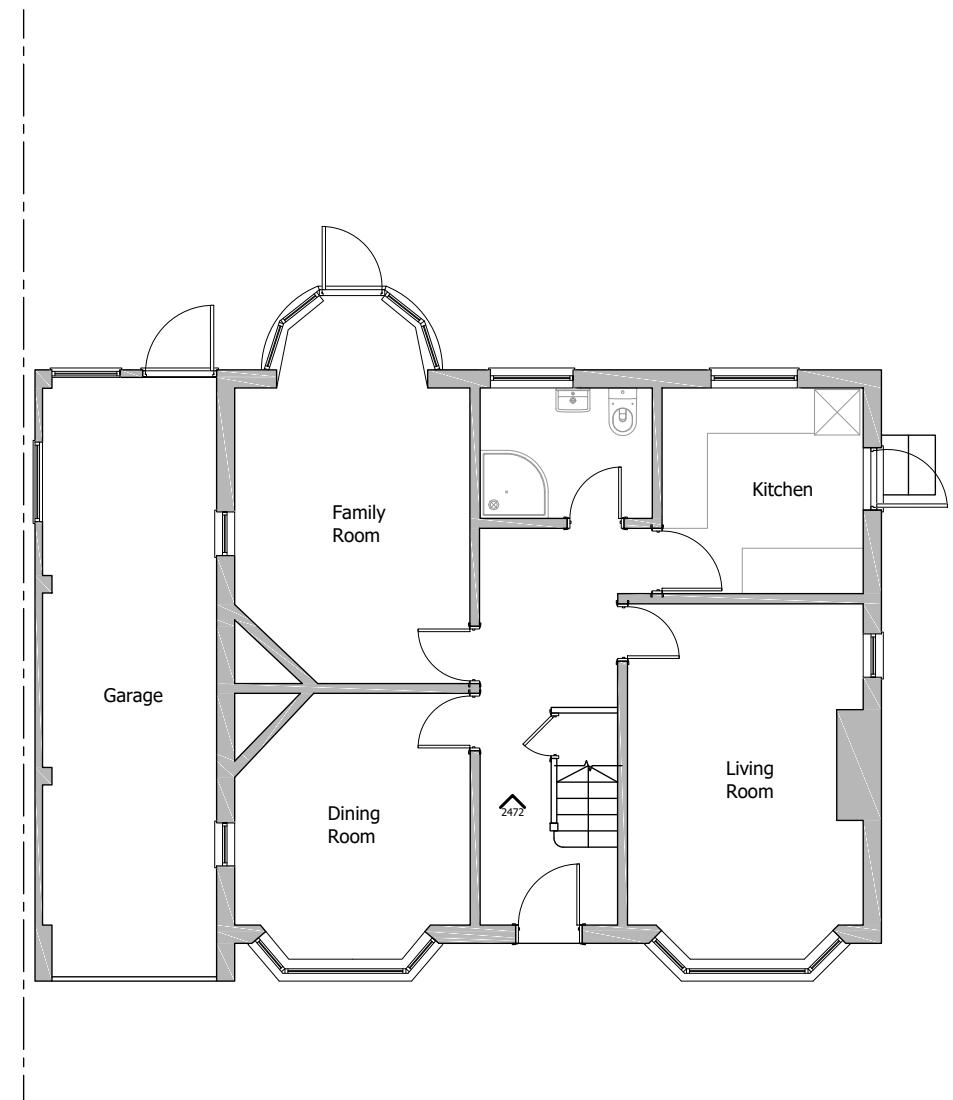

GROUND FLOOR PLAN

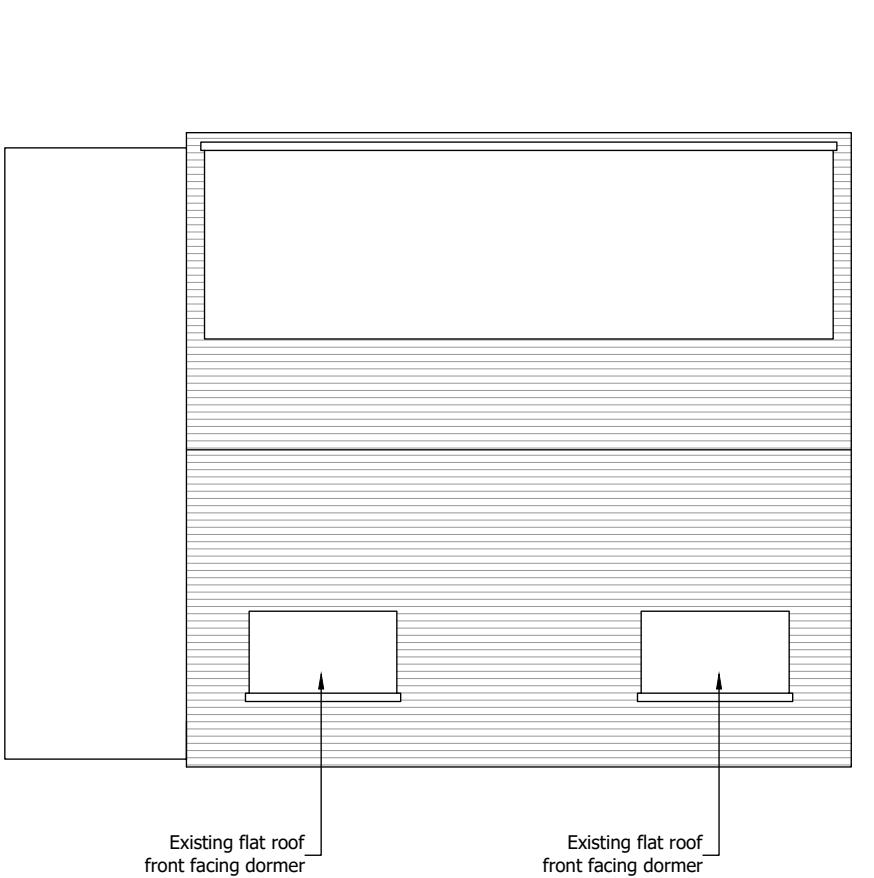

ROOF PLAN

1/100	2m	4m
1/200	4m	8m
1/500	10m	20m

Date	Rev.	Details
-	-	-




FRONT ELEVATION



REAR ELEVATION



FLANK ELEVATION (EAST)

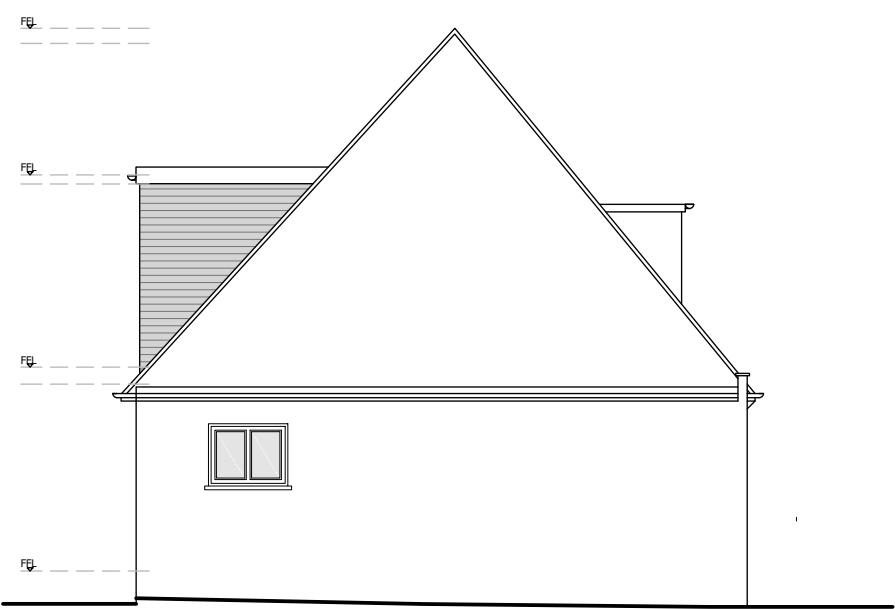

FLANK ELEVATION (WEST)

PROJECT. Change from flat to pitched roof of the front facing dormer windows

ADDRESS. 94 Swakeleys Road Ickenham UB10 8BB

DRAWING. Existing Elevations

DATE. 11/2022

REV. SCALE.1/100

PAGE. 02

PAPER. A3

Unit 1 Cowley Mill Trading Estate
Longbridge Way, Uxbridge
UB8 2YG



T +44 (0) 7973 663 706

E info@blueprintvista.co.uk

W www.blueprintvista.co.uk

1/100	2m	4m
1/200	4m	8m
1/500	10m	20m

Date	Rev.	Details
-	-	-

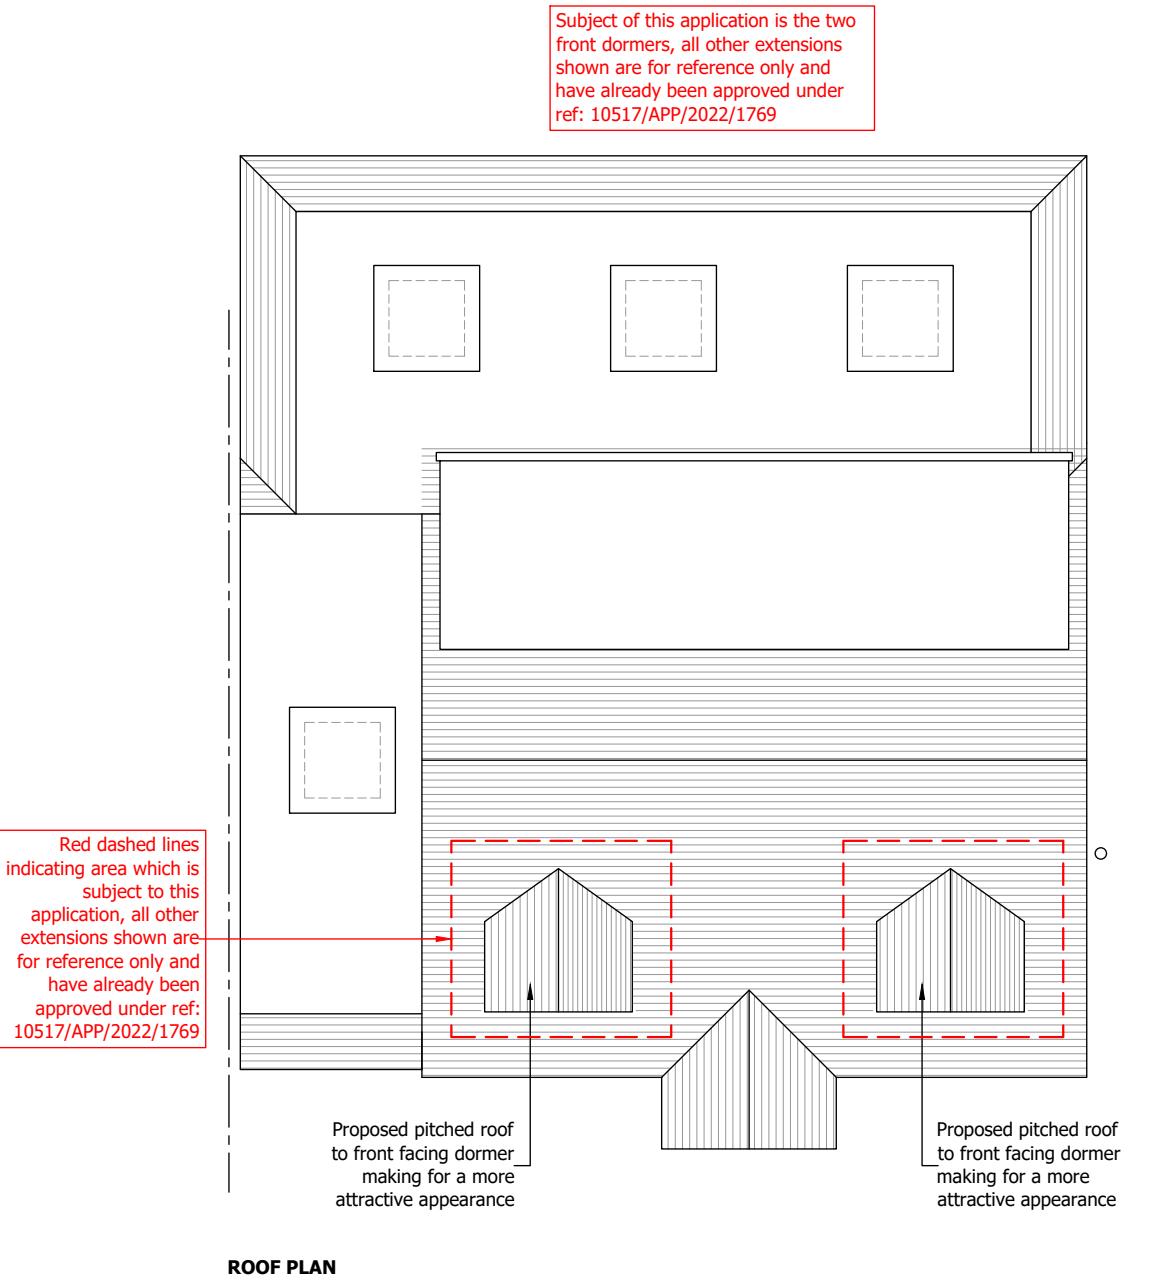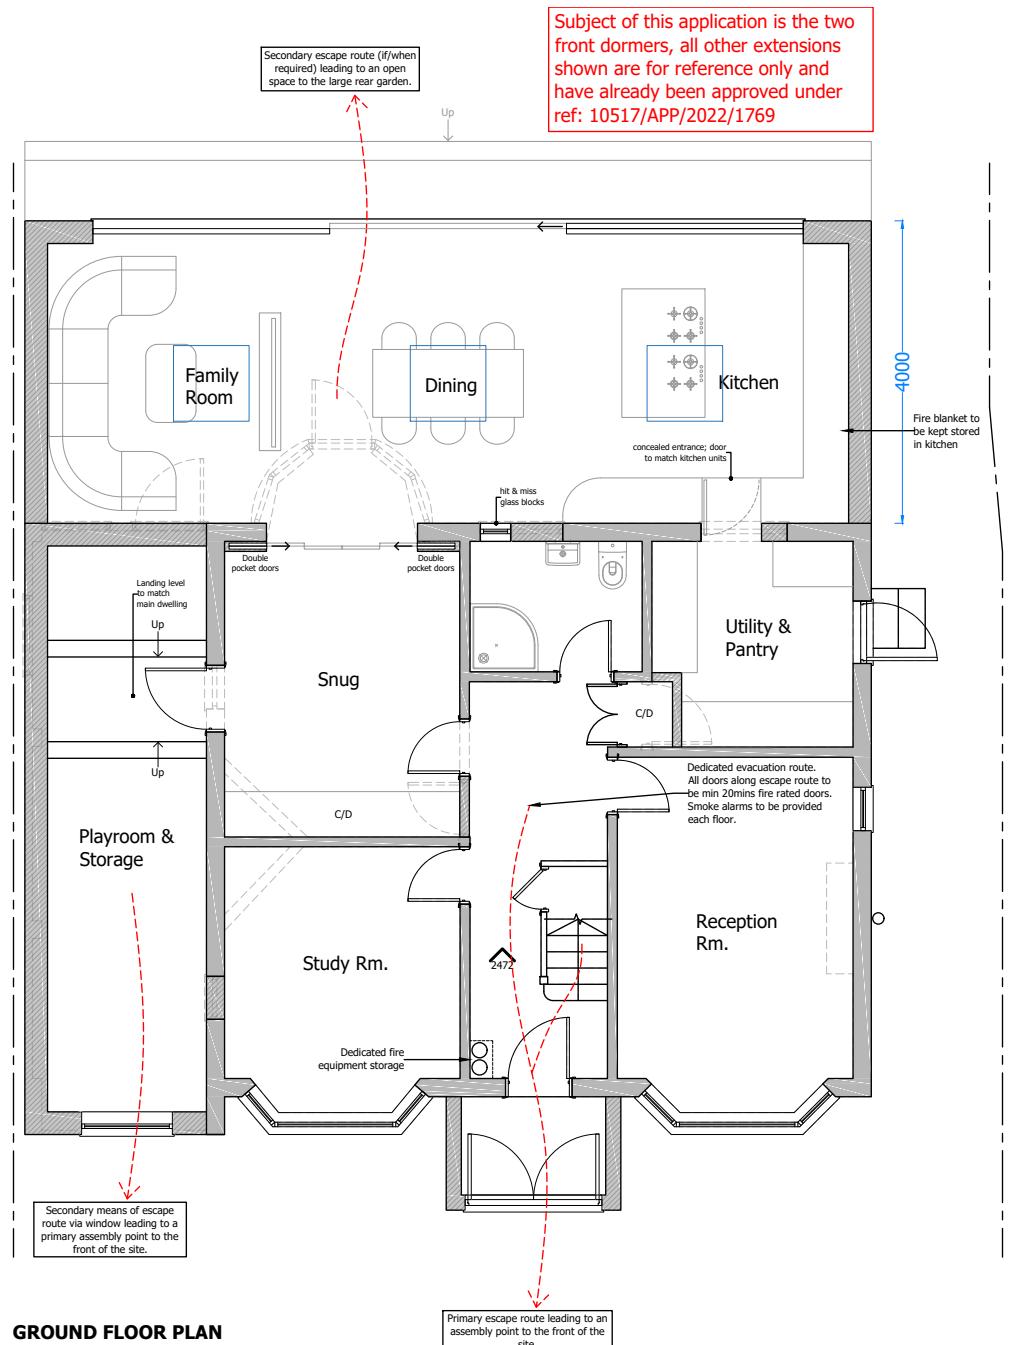


1/100	2m	4m
1/200	4m	8m
1/500	10m	20m


Date Rev. Details




FRONT ELEVATION

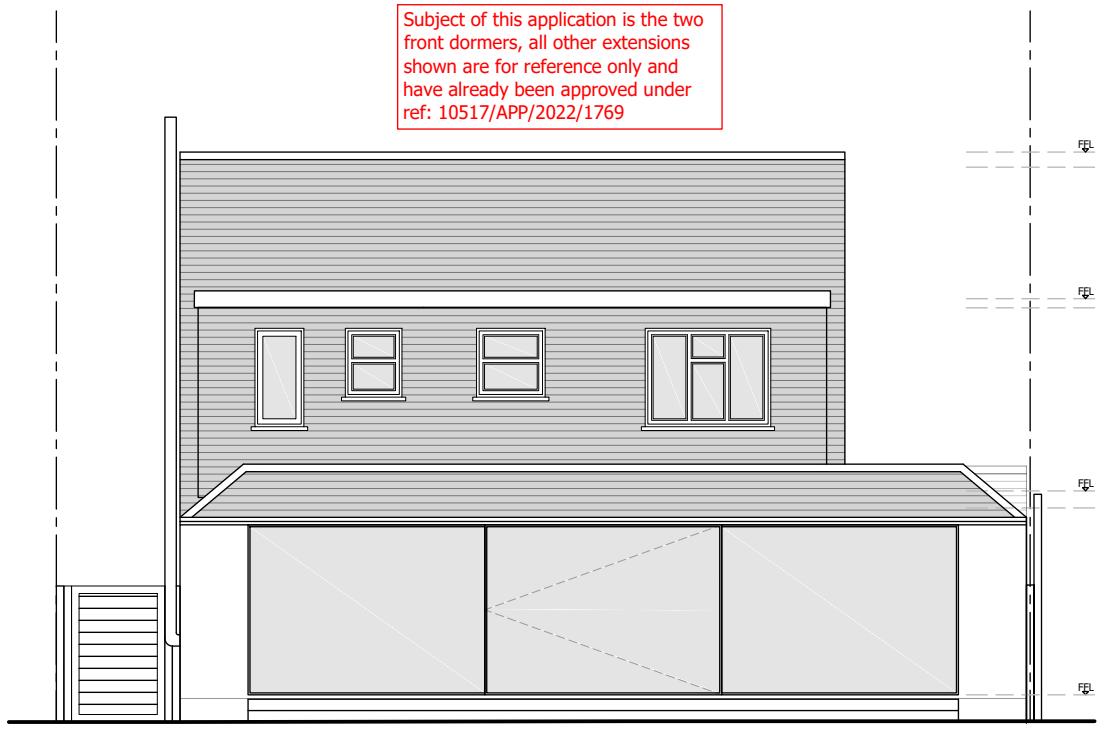

REAR ELEVATION

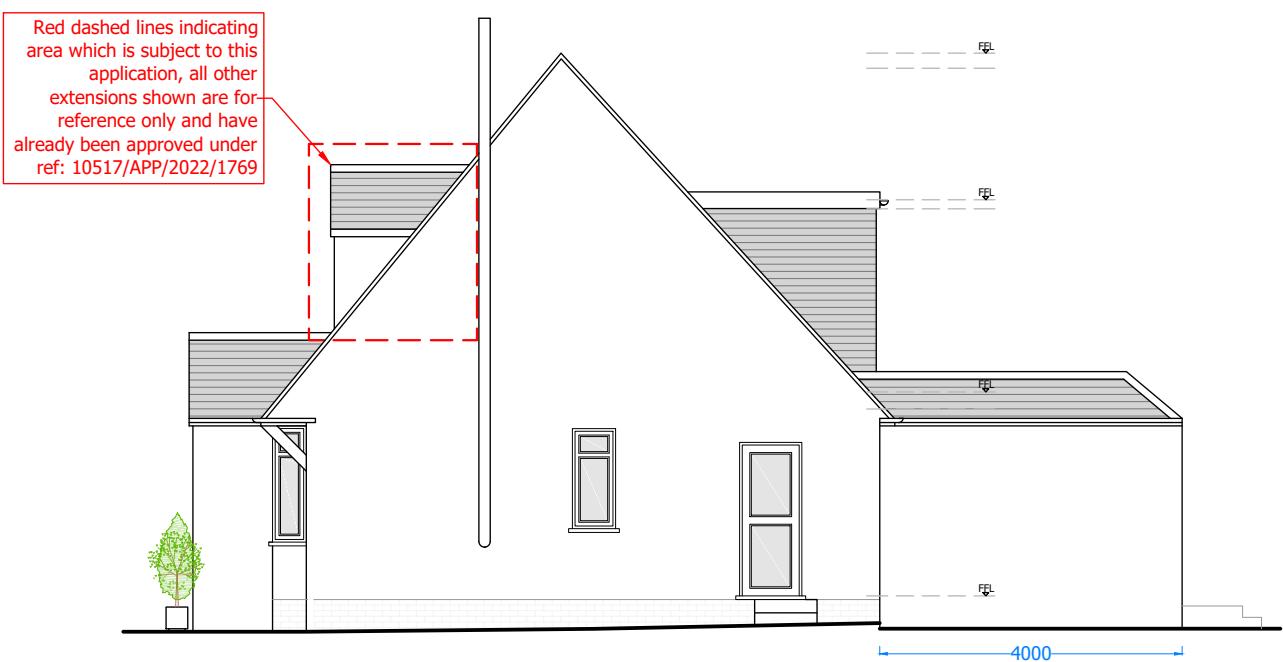

FLANK ELEVATION (EAST)

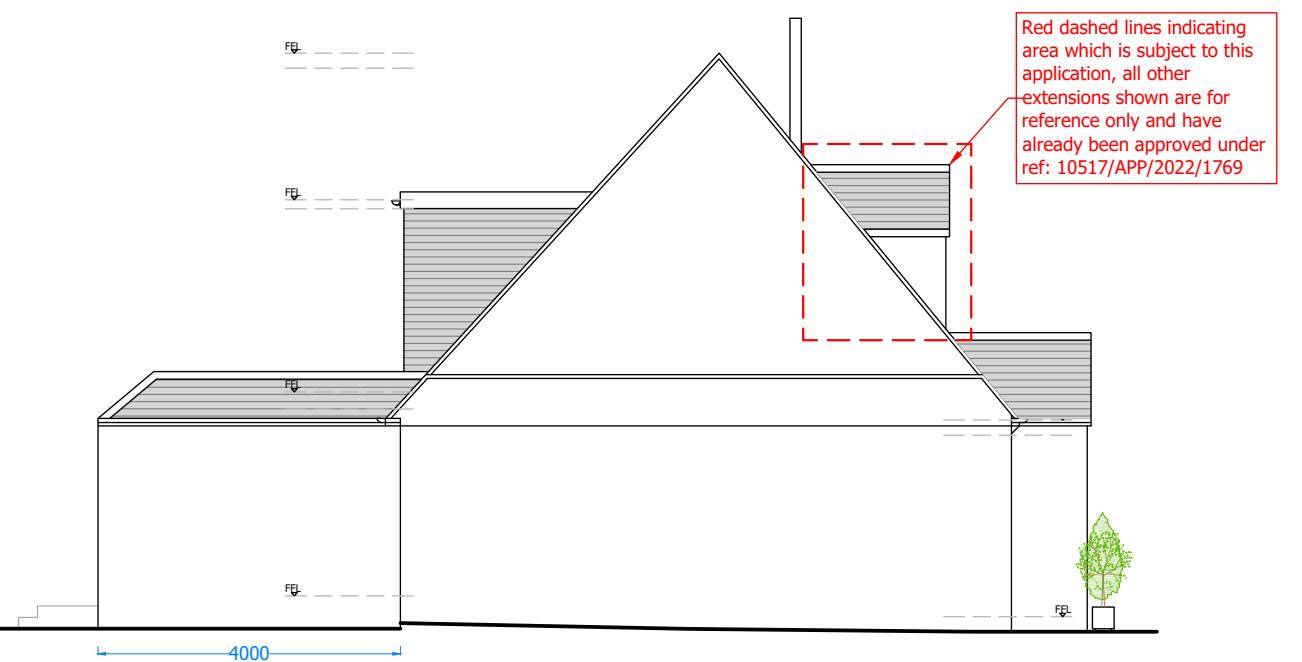

FLANK ELEVATION (WEST)

PROJECT. Change from flat to pitched roof of the front facing dormer windows

ADDRESS. 94 Swakeleys Road Ickenham UB10 8BB


DRAWING. Proposed Elevations

DATE. 11/2022


REV. SCALE.1/100

PAGE. 04


PAPER. A3

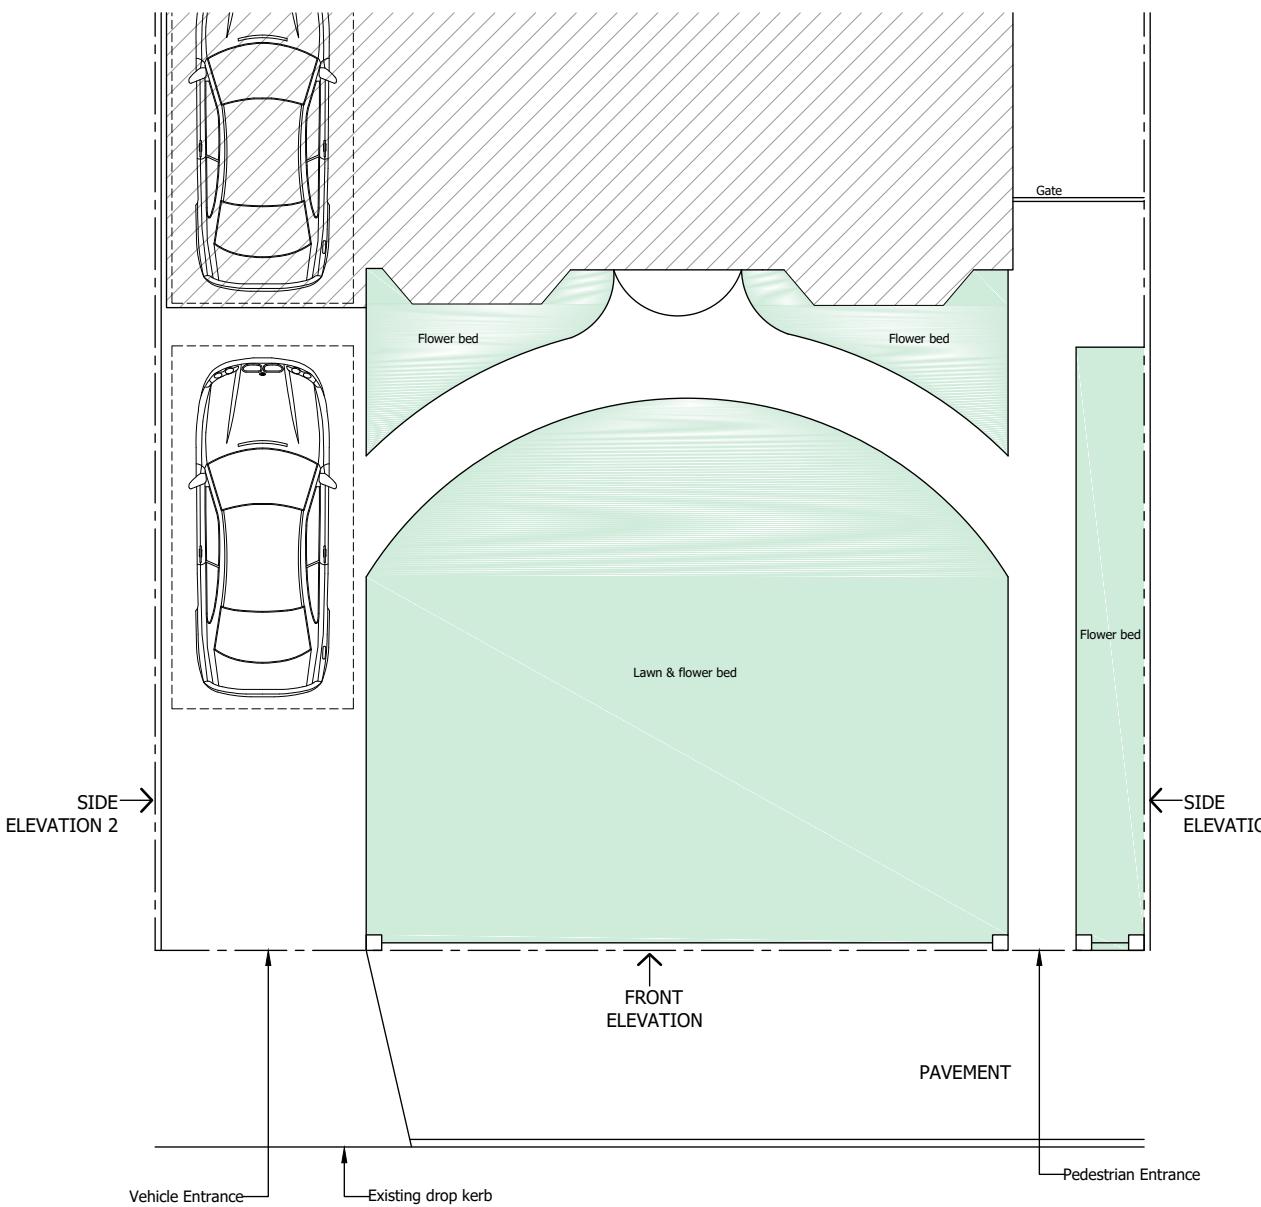


EXISTING BOUNDARY PLAN

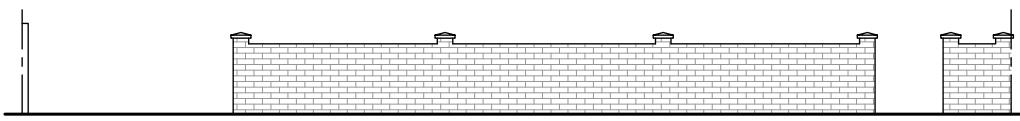


EXISTING FRONT ELEVATION

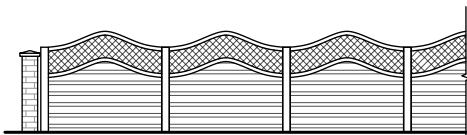


EXISTING SIDE ELEVATION 1

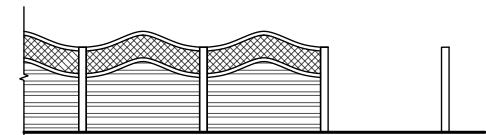


EXISTING SIDE ELEVATION 2

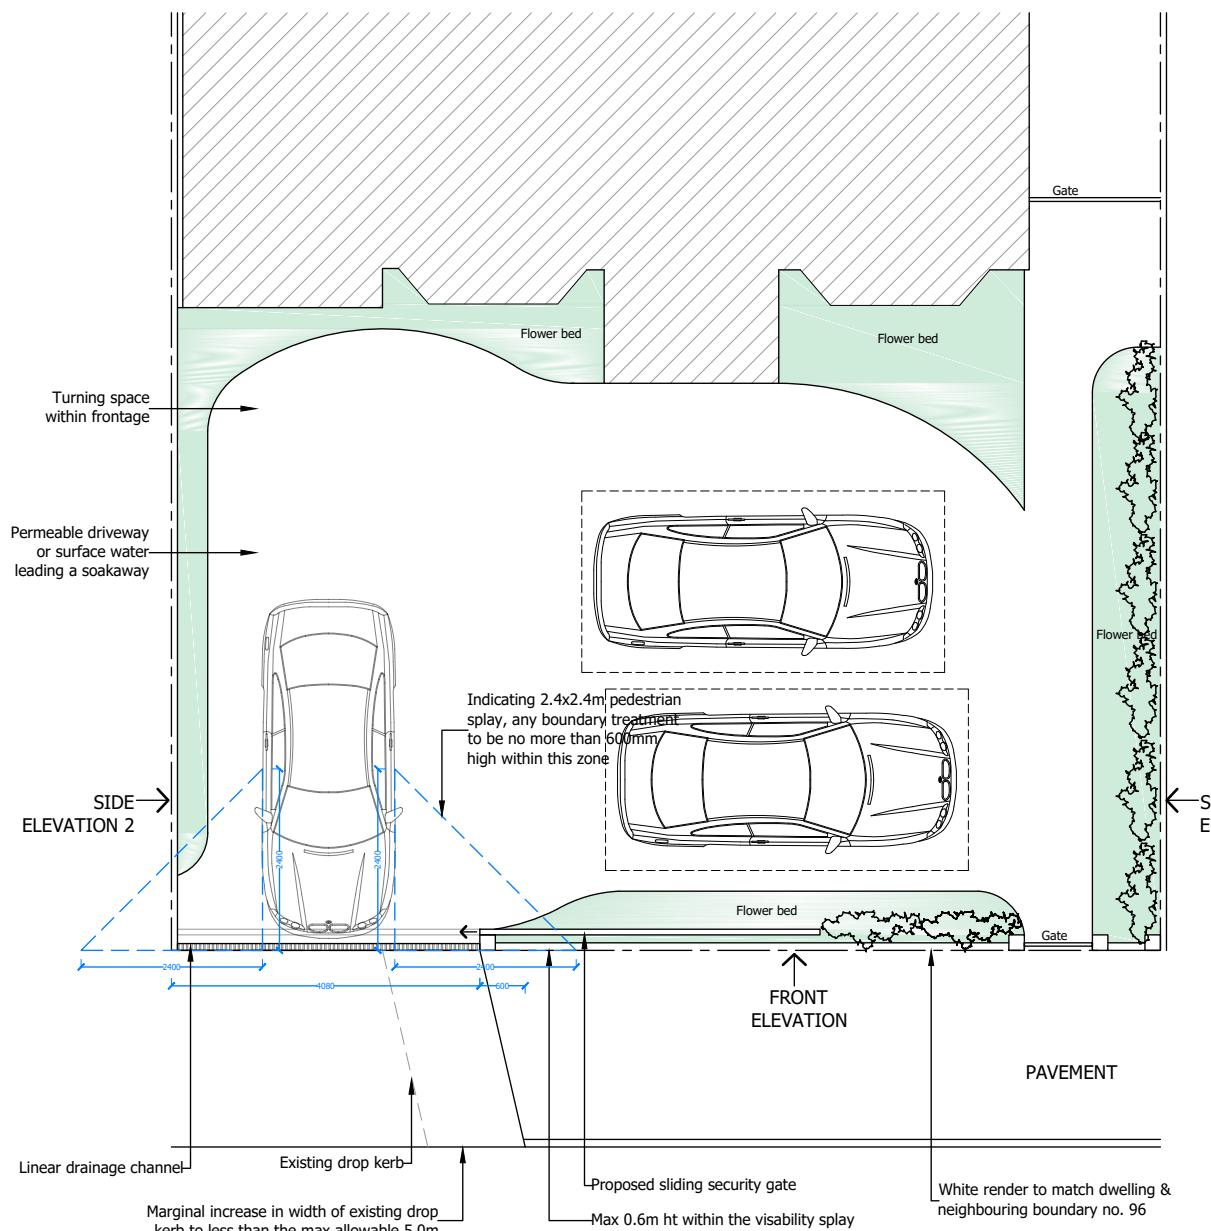


PROPOSED BOUNDARY PLAN

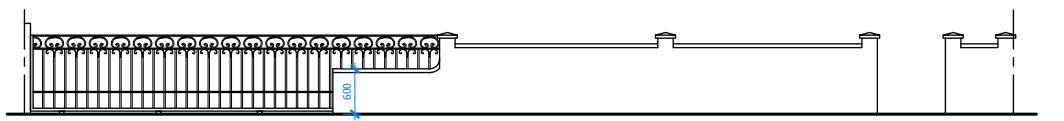

PROPOSED FRONT ELEVATION

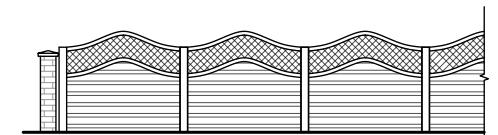

PROPOSED SIDE ELEVATION 1

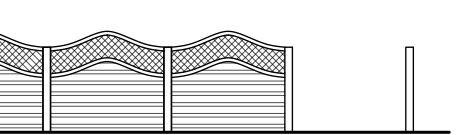

PROPOSED SIDE ELEVATION 2



Do not scale from drawing (apart from the planning department). All dimensions/levels must be checked on site by a contractor/third party prior to commencement. Any discrepancies must be reported to us in writing before proceeding. All works are copyright protected and must not be copied or transmitted without our prior written permission. Copyright infringements shall be legally enforced and pursued. Works should not commence before a Planning/Building Control approval is received. Client bears full responsibility for any resulting alterations due to commencement of works prior to an approval.

1/100	2m	4m
1/200	4m	8m
1/500	10m	20m

Date	Rev.	Details
-	-	-

1/100	2m	4m
1/200	4m	8m
1/500	10m	20m

Date	Rev.	Details
-	-	-

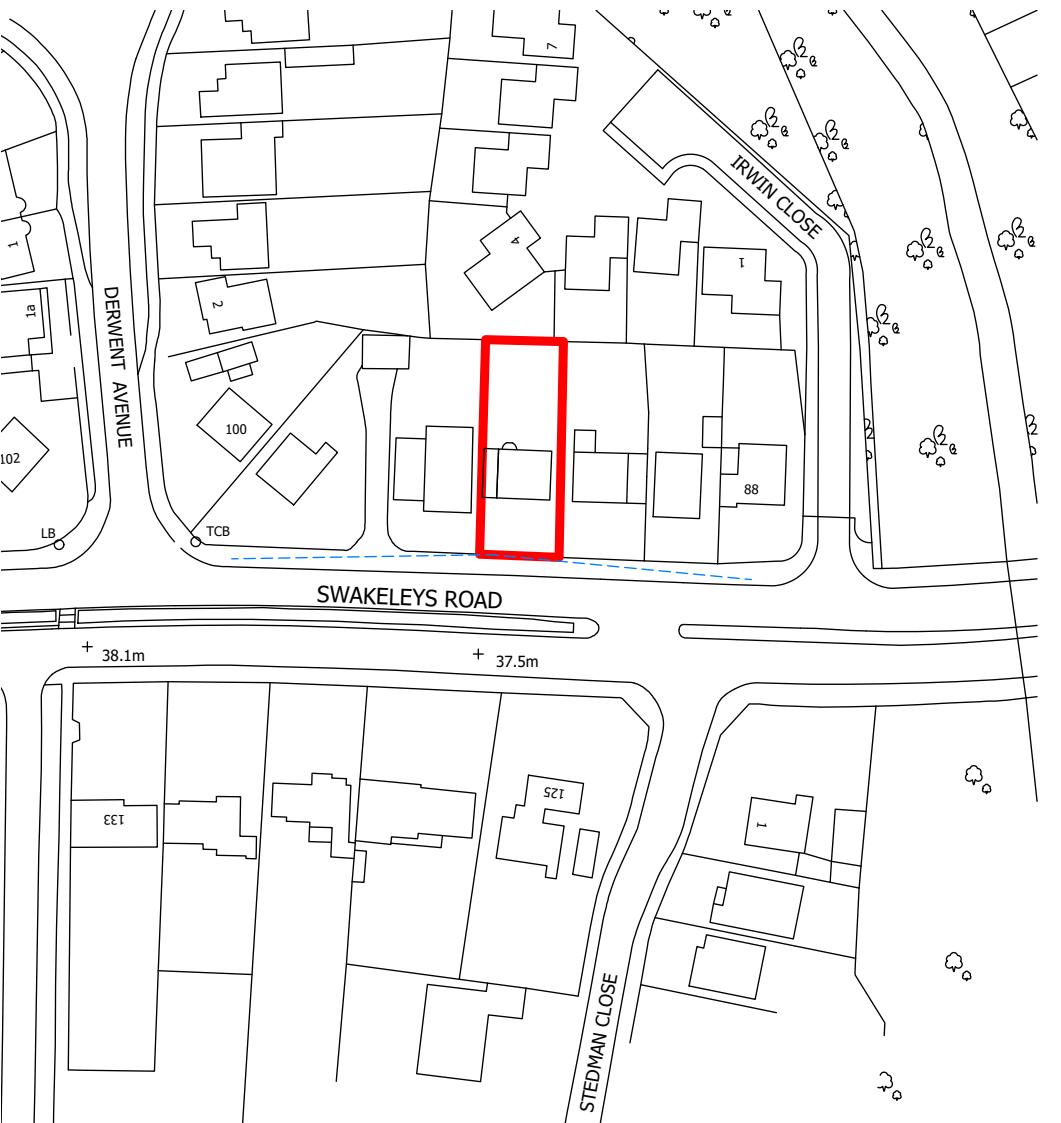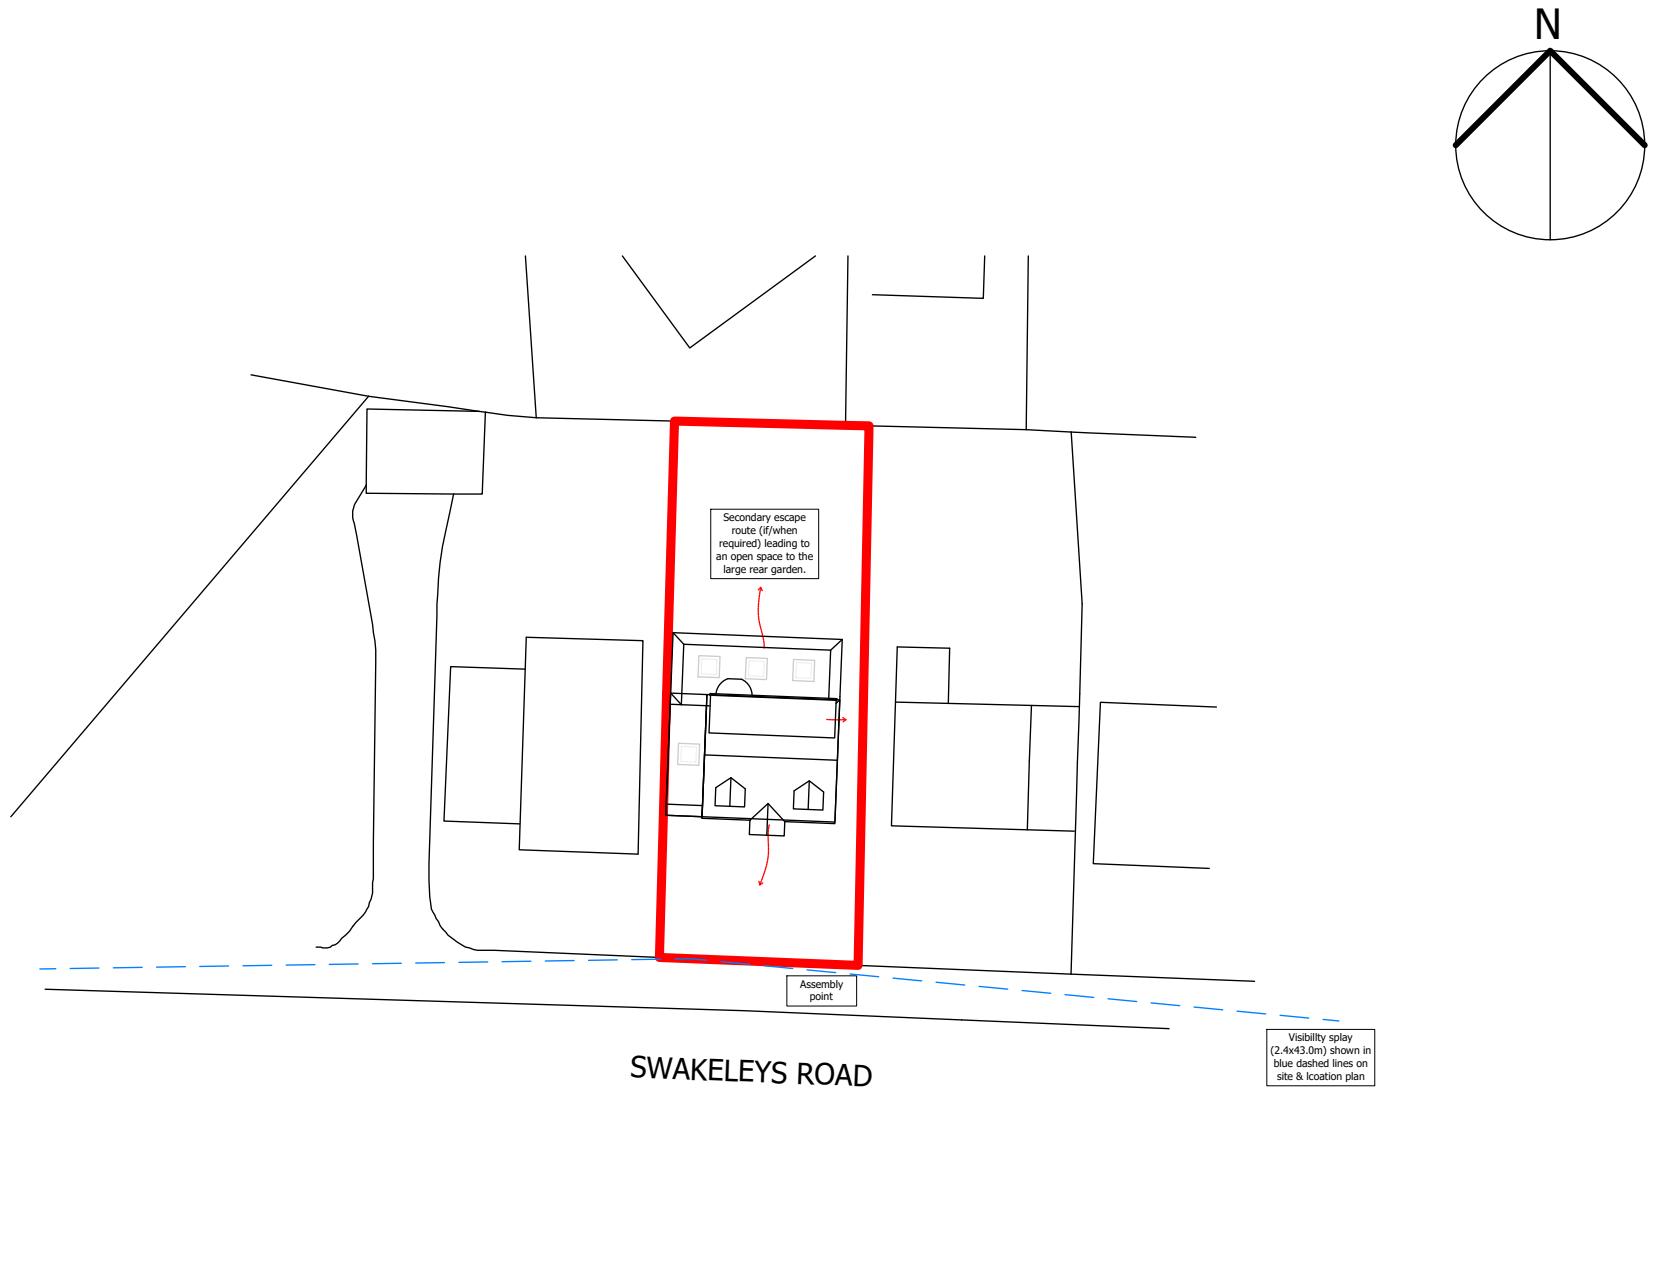

PROJECT. Change from flat to pitched roof of the front facing dormer windows

ADDRESS. 94 Swakeleys Road Ickenham UB10 8BB

DRAWING. Location Plan & Proposed Site Plan

DATE. 11/2022

REV. SCALE.1/500/1250

PAGE. 05

PAPER. A3