


Section A

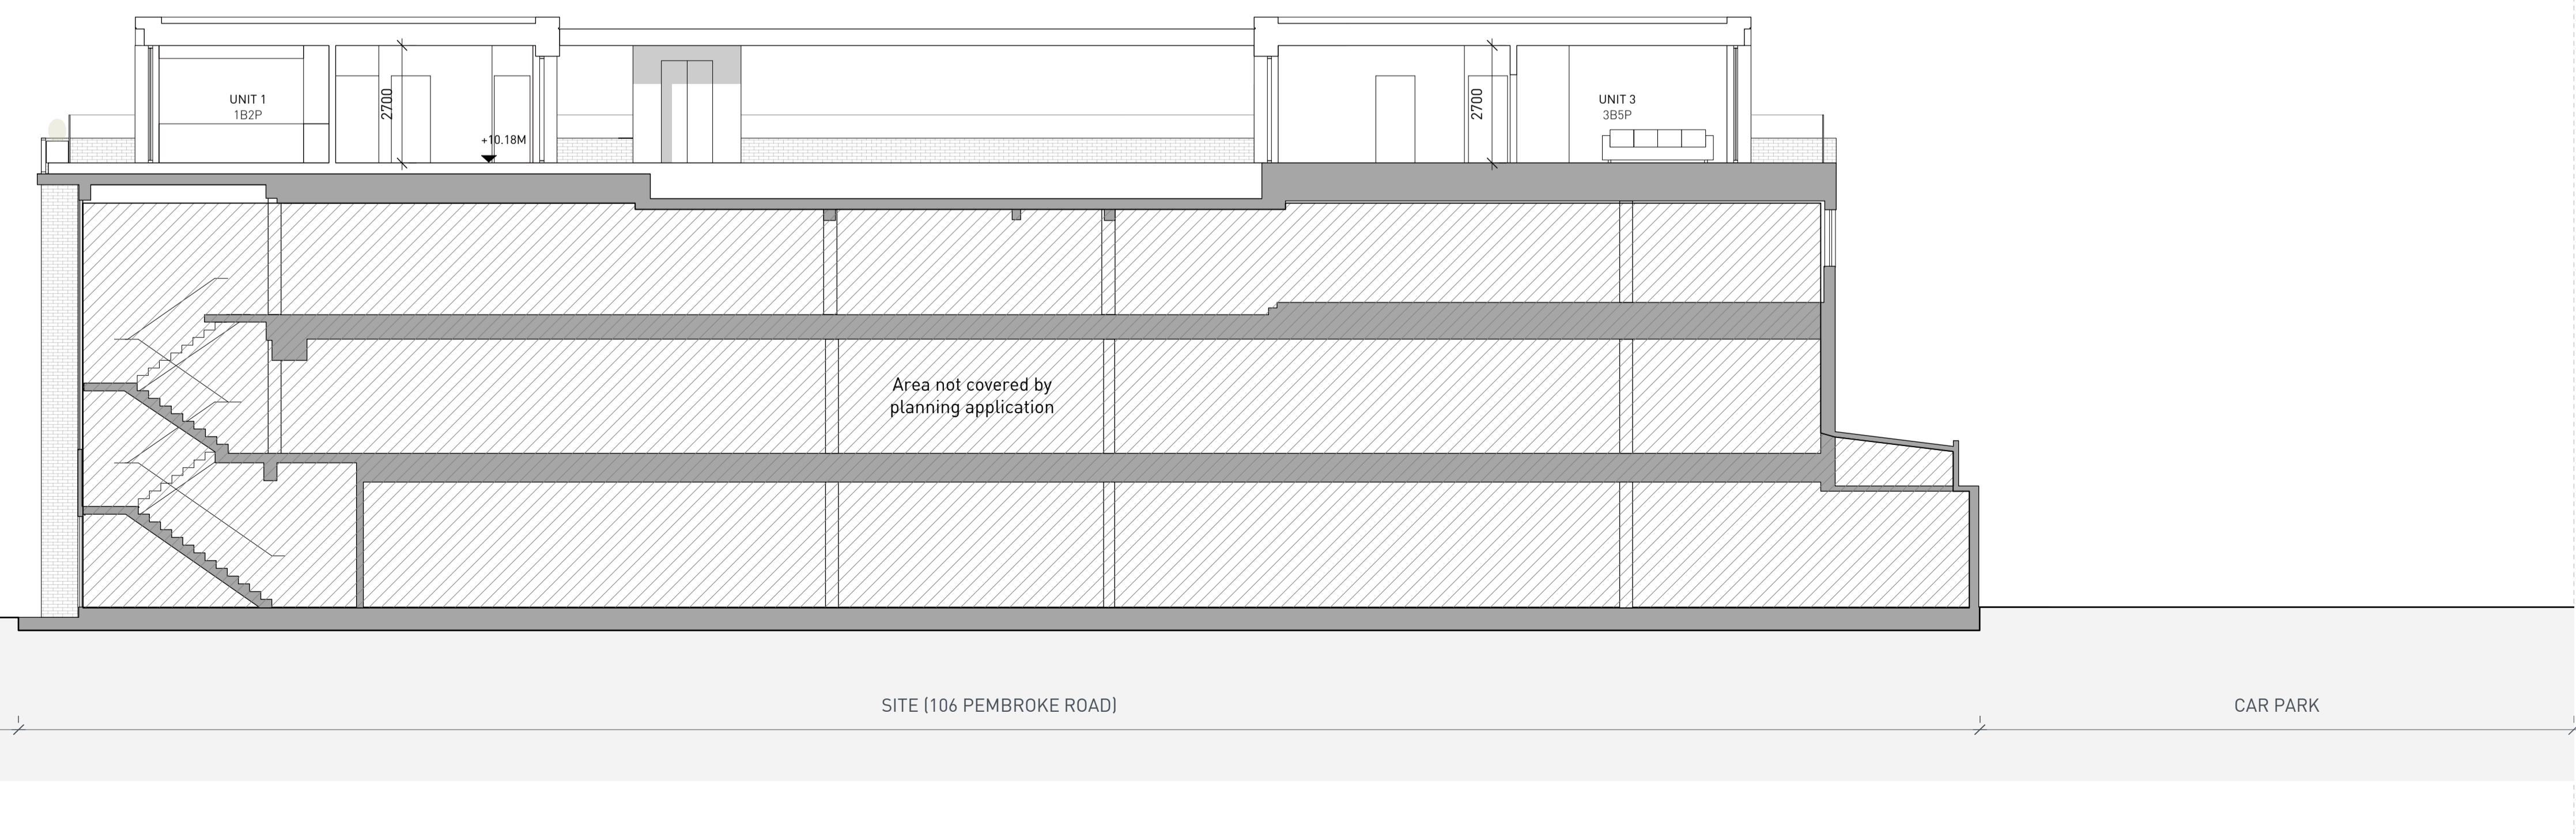

Section B

CLARIDGE ARCHITECTS
121 SALISBURY ROAD
LONDON NW6 6RG
info@claridgearchitects.com
+44(0)20 8969 9223

This drawing is the property of Claridge Architects Ltd. Copyright is reserved & this drawing is issued on the condition that it is not copied, reproduced or communicated to any unauthorised person, either wholly or in part, without our consent. Do not scale from this drawing, check all dimensions on site.

PEMBROKE ROAD
CLIENT - SISIS GROUP LTD.

PROPOSED SECTIONS
STATUS - PLANNING

DRAWN	CHECKED	REVISION
SL	SS	-
SCALE	DRAWING	DATE
1:100 @ A1		
1:200 @ A3	18013-65.01	15.01.20