


Listed building

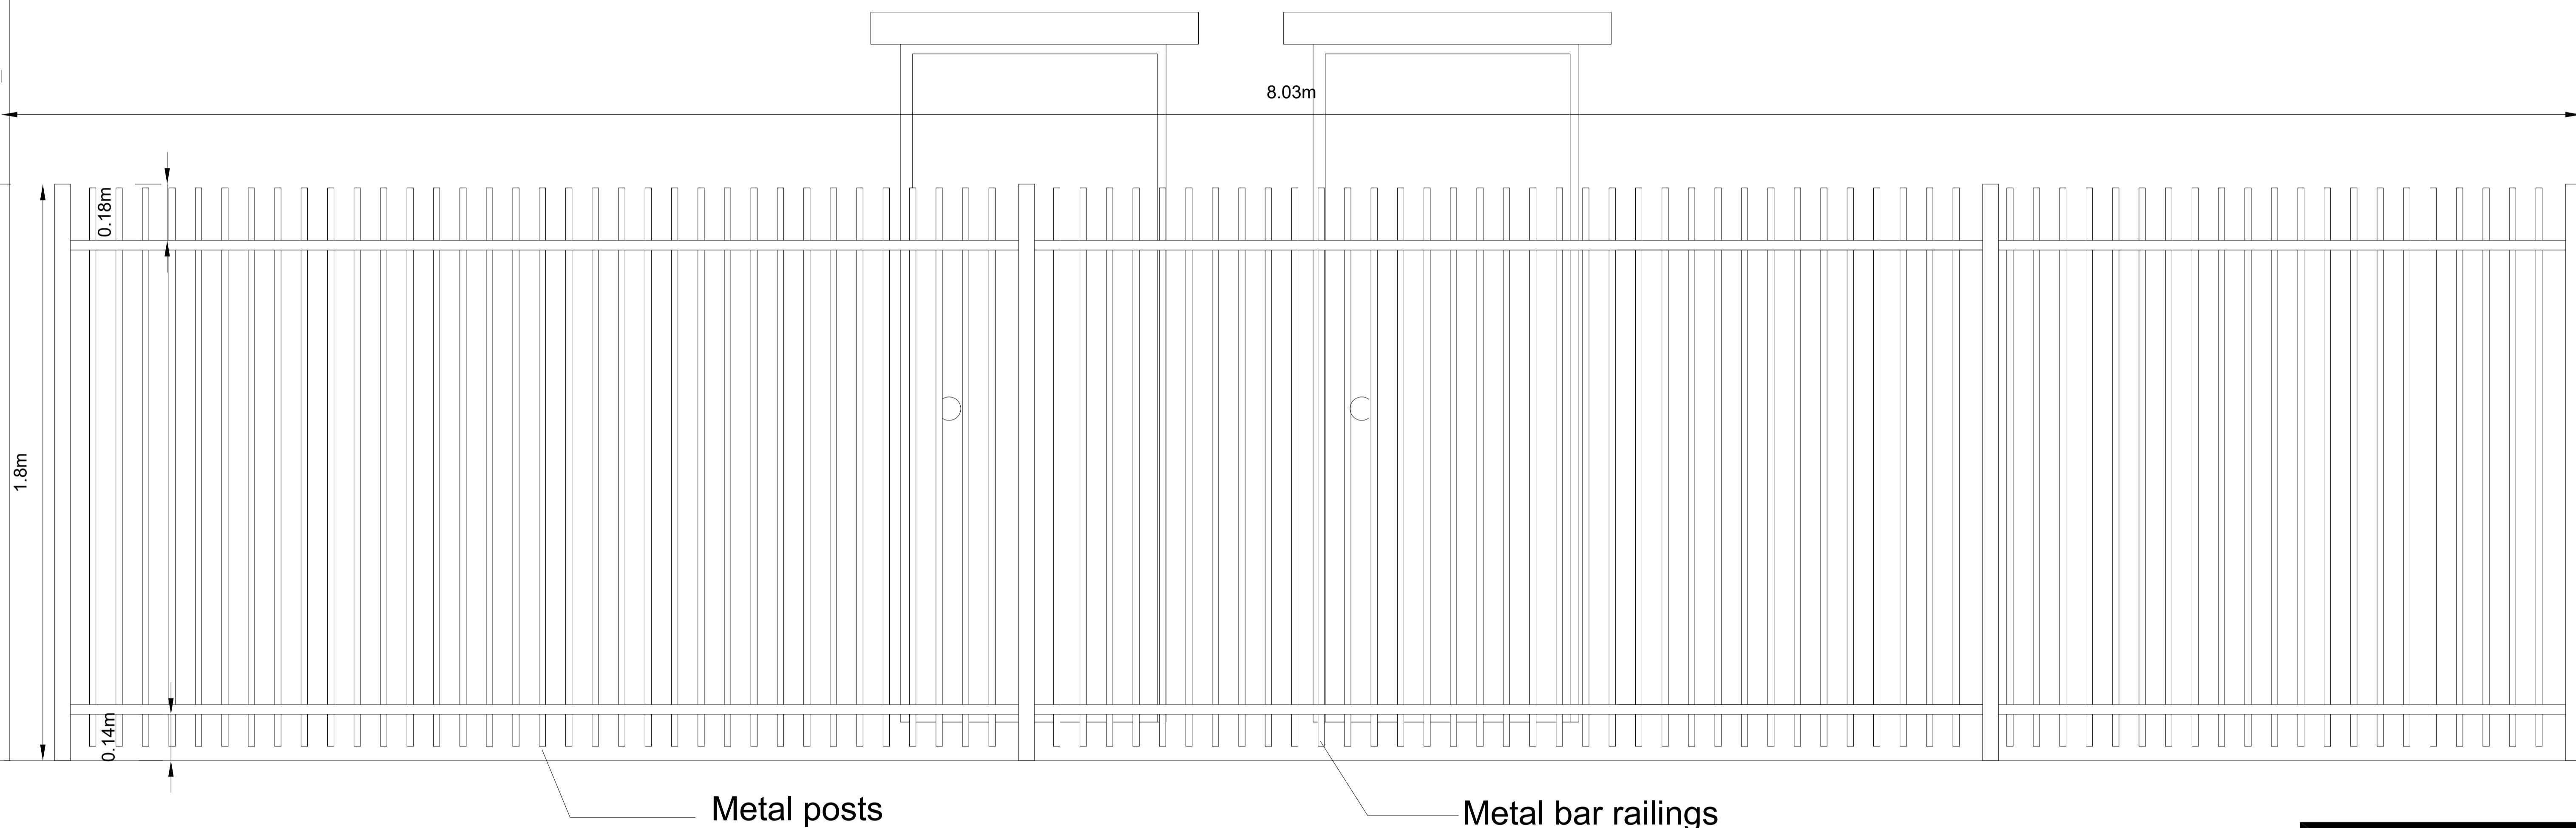

Detail of rear boundary treatment



FLUENT
ARCHITECTURAL DESIGN SERVICES
69-71 WINDMILL ROAD, SUNBURY,
MIDDLESEX, TW16 7DT
TEL: 0800 0438838
E-MAIL: INFO@FLUENT-ADS.CO.UK
WEB: FLUENT-ADS.CO.UK

106 Pembroke Road, Ruislip

Boundary Treatment Details 2

Scale	1:20 @ A1	Dwg No.	FLU.1228.5.13
Date	02.11.20	Rev	
Drawn	N.Millin		