



NOTES

Commercial - B1 Use
Community Centre - D1 Use

All areas to be confirmed upon receipt of site information

108
110
112

CLARIDGE ARCHITECTS

6 LONSDALE ROAD
LONDON NW6 6RD
info@claridgearchitects.com
+44(0)20 8969 9223

This drawing is the property of Claridge Architects Ltd. Copyright is reserved & this drawing is issued on the condition that it is not copied, reproduced or communicated to any unauthorised person, either wholly or in part, without our consent. Do not scale from this drawing, check all dimensions on site.


PEMBROKE ROAD

CLIENT - SIXIS GROUP LTD

EXISTING GROUND FLOOR PLAN

STATUS - PLANNING

DRAWN CHECKED
SL AD -
SCALE DRAWING DATE
1:100 @ A1 18013_EX.01 06.03.19
1:200 @ A3

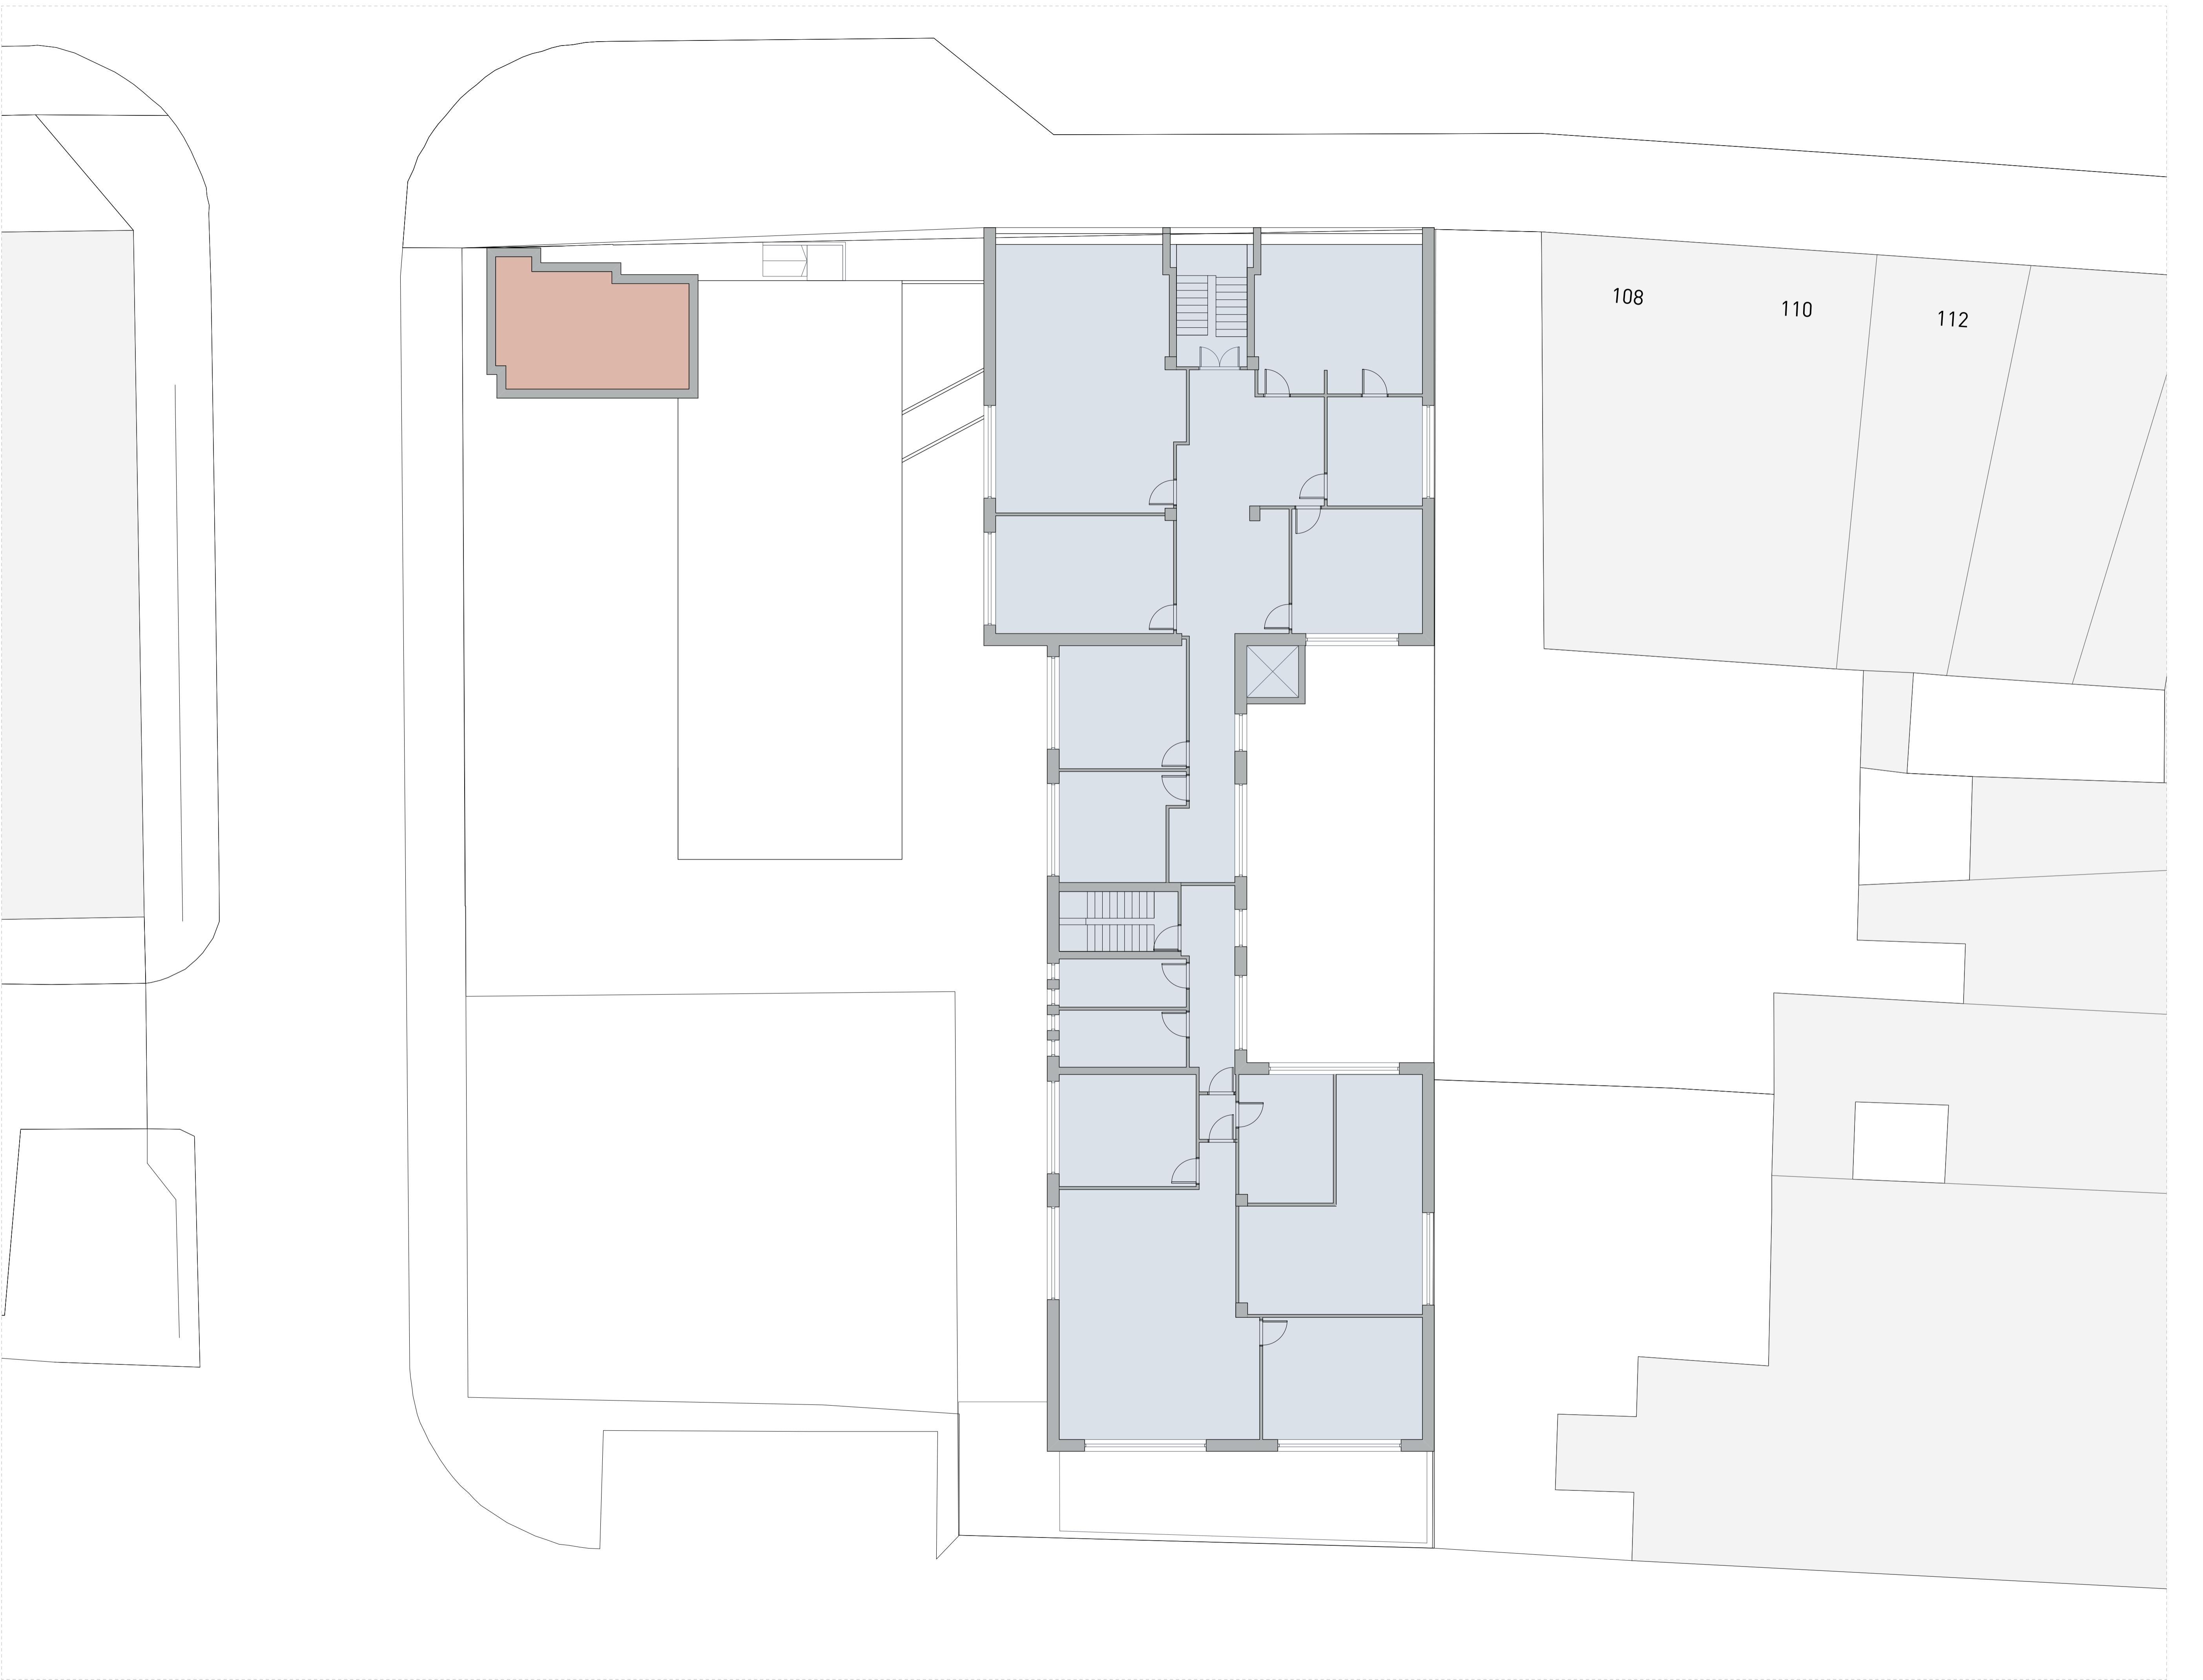



NOTES

Commercial - B1 Use
Community Centre - D1 Use

All areas to be confirmed upon receipt of site information

6 LONSDALE ROAD
LONDON NW6 6RD
+44(0)20 8969 9223

CLARIDGE ARCHITECTS
info@claridgearchitects.com
This drawing is the property of Claridge Architects Ltd. Copyright is reserved & this drawing is issued on the condition that it is not copied, reproduced or communicated to any unauthorised person, either wholly or in part, without our consent. Do not scale from this drawing, check all dimensions on site.

PEMBROKE ROAD
CLIENT - SIXIS GROUP LTD

EXISTING SECOND FLOOR PLAN
STATUS - PLANNING

DRAWN	CHECKED	REVISION
SL	AD	-
1:100 @ A1	DRAWING	DATE
1:200 @ A3	18013_EX.03	06.03.19