



48.5m

Commercial Unit 169sqm

Hall

storage for x 9 cycles

storage for x 14 cycles

Bedroom 1

Kitchen

Dining Room

Living Room

Bathroom

Paved

37.4 sqm

35.8 sqm

38.7 sqm

36.2 sqm

106 Pembroke Road, Ruislip

Proposed Site Layout

0 2 4 6 8

Scale 1:200 @ A3

Date 31.07.20

Drawn N.Millin

Dwg No. FLU.1228.3.08

Rev F

48.5m

80.1

bin store

Commercial Unit 169sqm

Hall

storage for x 9 cycles

storage for x 14 cycles

Bedroom 1

Kitchen

Dining Room

Living Room

Bathroom

Paved

37.4 sqm

35.8 sqm

38.7 sqm

38.2 sqm

Amenity Space

106 Pembroke Road, Ruislip

Proposed Site Layout

0 2 4 6 8

Scale 1:200 @ A3

Date 31.07.20

Drawn N. Millin

Dwg No. FLU.1228.3.08

Rev F

FLUENT[®]
ARCHITECTURAL DESIGN SERVICES

FLUENT[®]
ARCHITECTURAL DESIGN SERVICES
69-71 WINDMILL ROAD, SUNBURY,
MIDDLESEX, TW16 7DT
TEL: 0800 0438838
E-MAIL: INFO@FLUENT-ADS.CO.UK
WEB: FLUENT-ADS.CO.UK

48.5m

Commercial Unit 169sqm

Hall

storage for x 9 cycles

storage for x 14 cycles

Bedroom 1

Kitchen

Dining Room

Living Room

Bathroom

Paved

37.4 sqm

35.8 sqm

38.7 sqm

36.2 sqm

106 Pembroke Road, Ruislip

Proposed Site Layout

0 2 4 6 8

Scale 1:200 @ A3

Date 31.07.20

Drawn N.Millin

Dwg No. FLU.1228.3.08

Rev F

48.5m

Commercial Unit 169sqm

Hall

storage for x 9 cycles

storage for x 14 cycles

Bedroom 1

Kitchen

Dining Room

Living Room

Bathroom

Paved

37.4 sqm

35.8 sqm

38.7 sqm

36.2 sqm

106 Pembroke Road, Ruislip

Proposed Site Layout

0 2 4 6 8

Scale 1:200 @ A3

Date 31.07.20

Drawn N.Millin

Dwg No. FLU.1228.3.08

Rev F

48.5m

801

bin store

Commercial Unit 169sqm

Hall

storage for x 9 cycles

storage for x 14 cycles

Bedroom 1

Kitchen

Dining Room

Living Room

Bathroom

Paved

106 Pembroke Road, Ruislip

Proposed Site Layout

Scale 1:200 @ A3

Dwg No. FLU.1228.3.08

Date 31.07.20

Rev F

Drawn N.Millin

48.5m

Commercial Unit 169sqm

Hall

storage for x 9 cycles

storage for x 14 cycles

Bedroom 1

Kitchen

Dining Room

Living Room

Bathroom

Paved

37.4 sqm

35.8 sqm

38.7 sqm

36.2 sqm

106 Pembroke Road, Ruislip

Proposed Site Layout

0 2 4 6 8

Scale 1:200 @ A3

Date 31.07.20

Drawn N.Millin

Dwg No. FLU.1228.3.08

Rev F

48.5m

Commercial Unit 169sqm

Hall

storage for x 9 cycles

storage for x 14 cycles

Bedroom 1

Kitchen

Dining Room

Living Room

Bathroom

Paved

37.4 sqm

35.8 sqm

38.7 sqm

36.2 sqm

106 Pembroke Road, Ruislip

Proposed Site Layout

0 2 4 6 8

Scale 1:200 @ A3

Dwg No. FLU.1228.3.08

Date 31.07.20

Rev F

Drawn N.Millin



Fluent®
ARCHITECTURAL DESIGN SERVICES


FLUENT
ARCHITECTURAL DESIGN SERVICES

69-71 WINDMILL ROAD, SUNBURY,
MIDDLESEX, TW16 7DT
TEL: 0800 0438838

E-MAIL: INFO@FLUENT-ADS.CO.UK
WEB: FLUENT-ADS.CO.UK

106 Pembroke Road, Ruislip

Proposed Site Layout

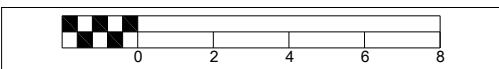

Scale
1:200 @ A3

Date
31.07.20

Drawn
N.Millin

Dwg No.

FLU.1228.3.08

Rev

F