



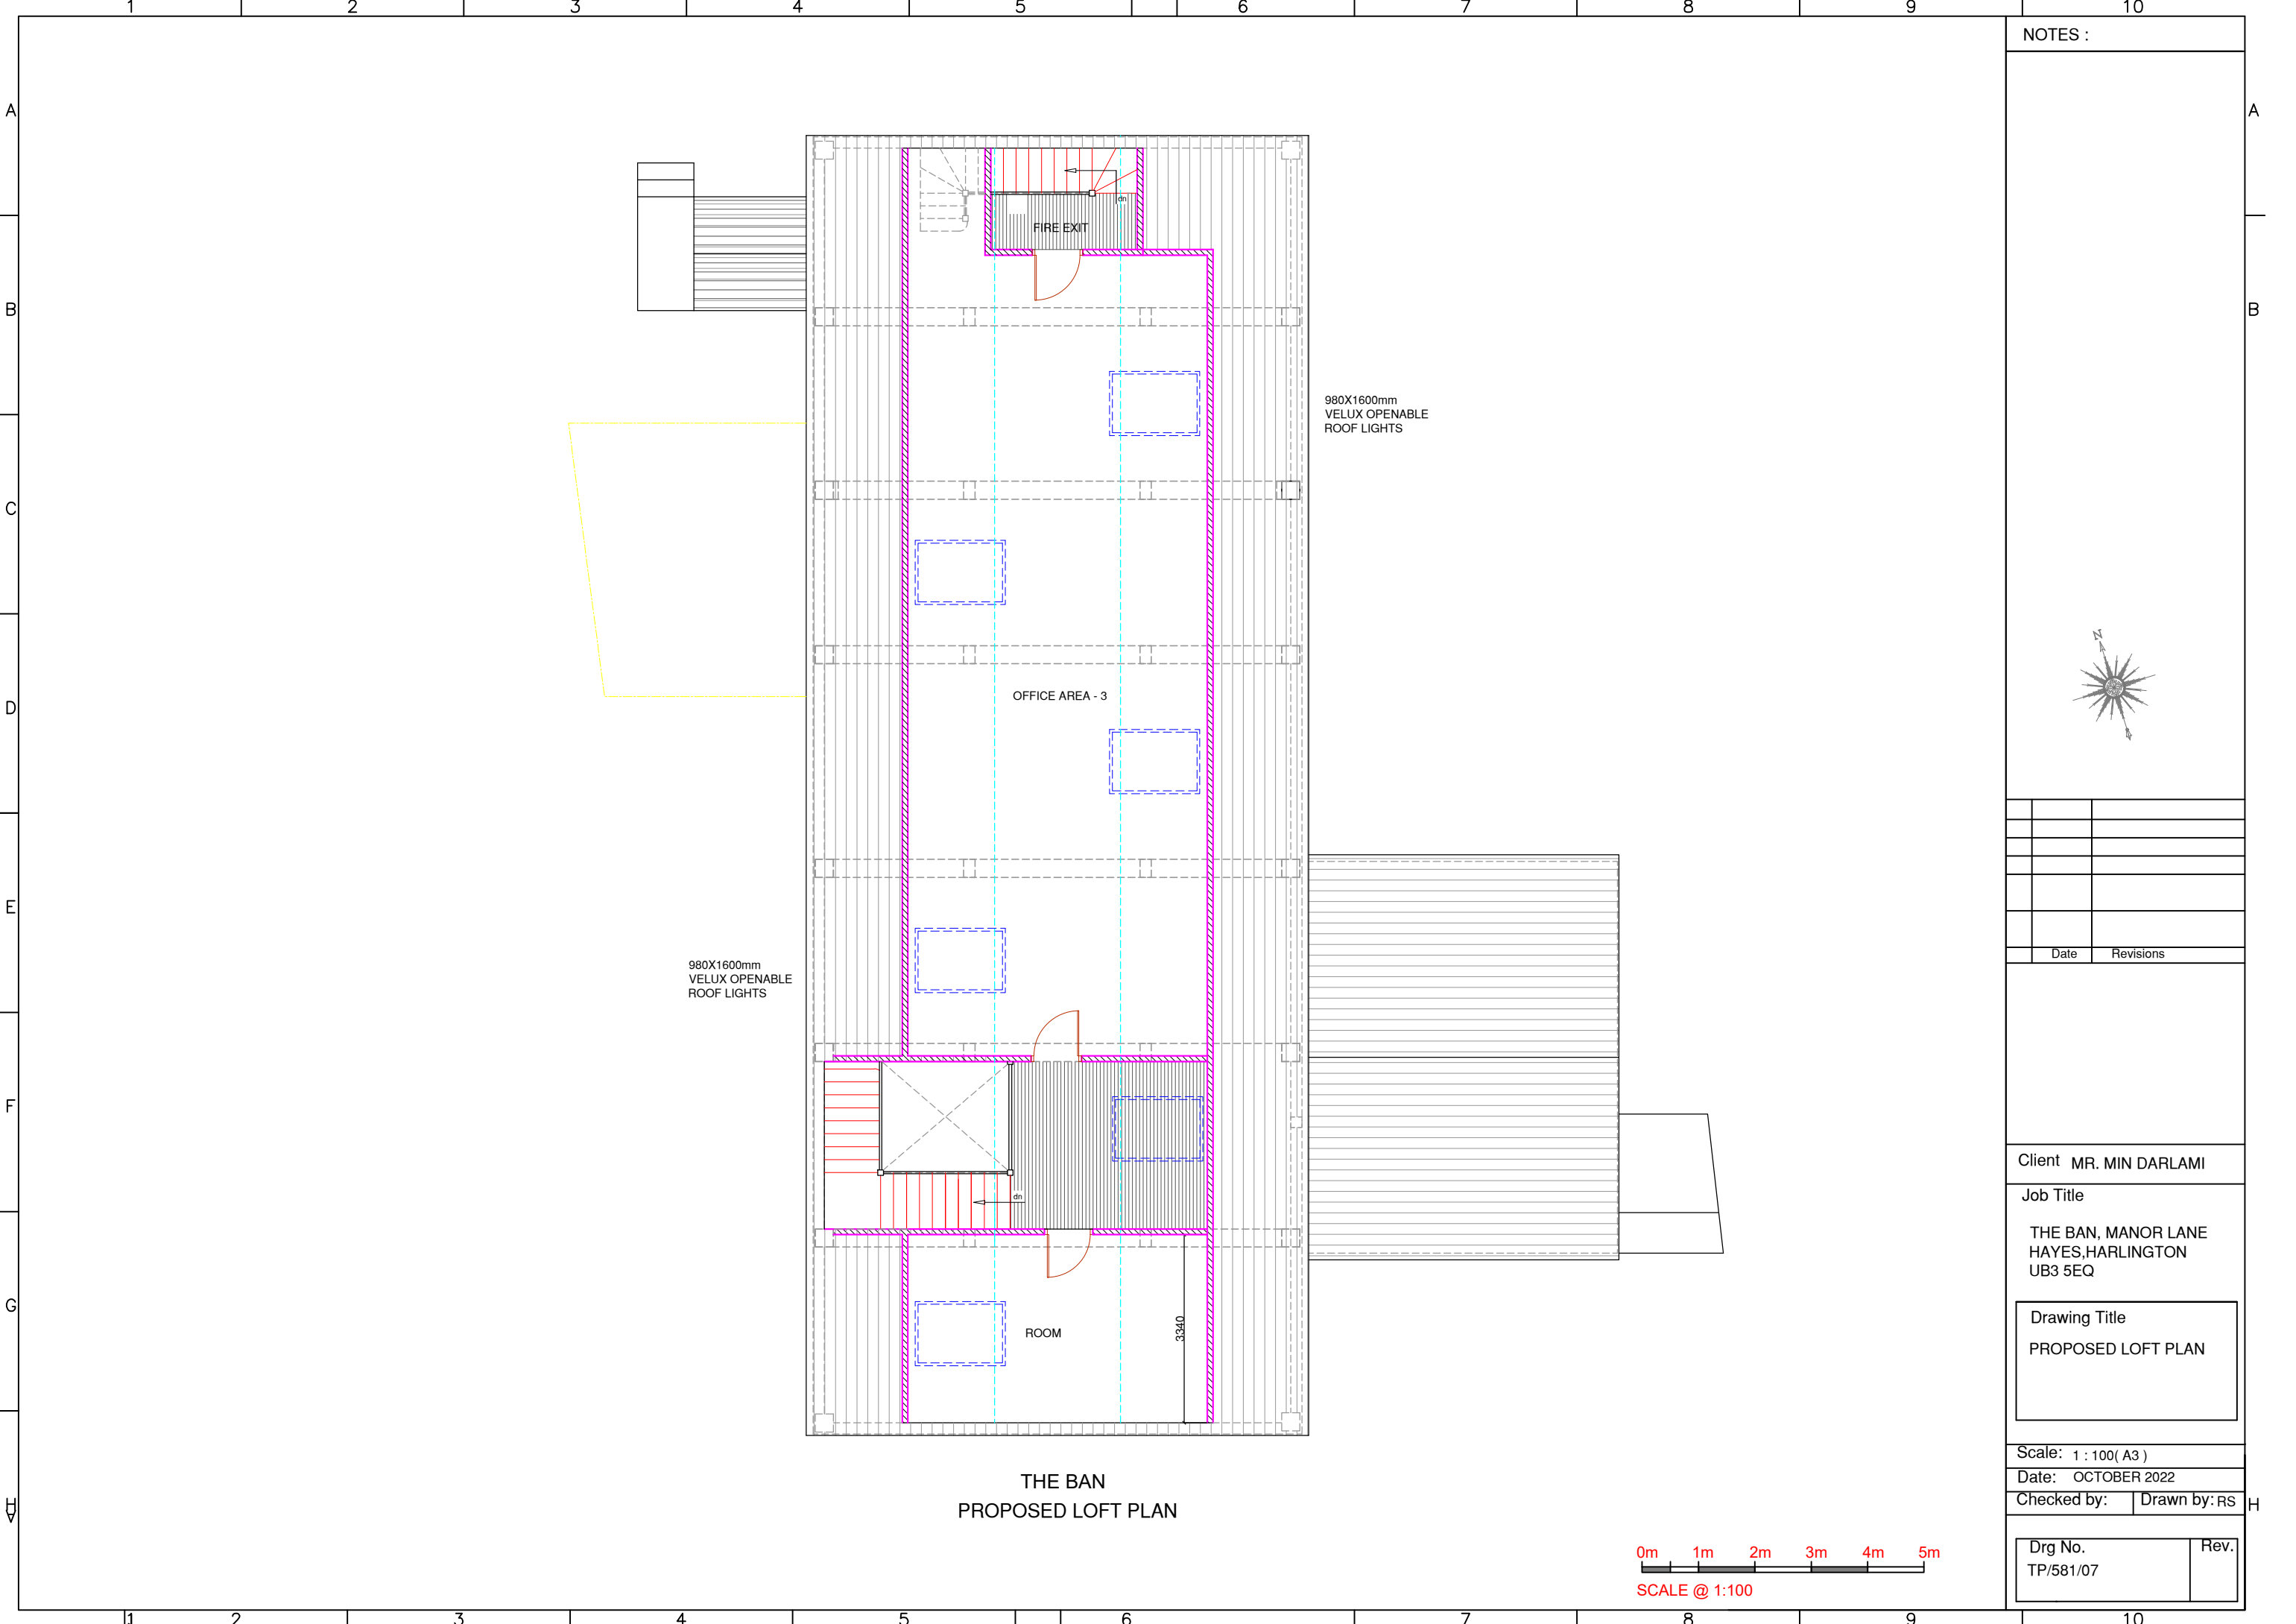

NOTES :

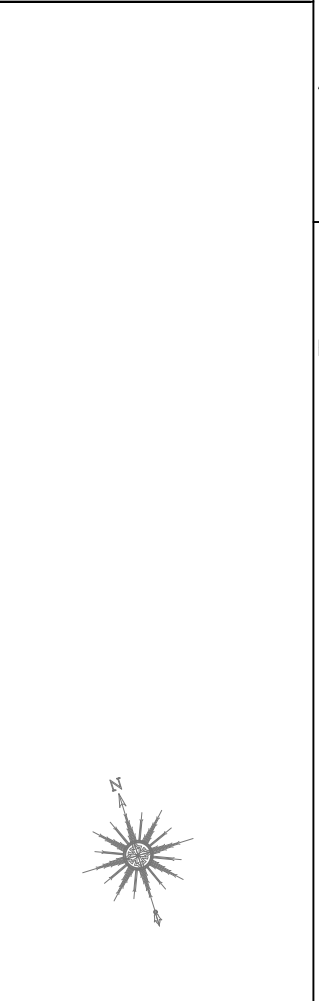

Date Revisions

Client MR. MIN DARLAMI

Job Title

THE BAN, MANOR LANE
HAYES, HARLINGTON
UB3 5EQ

Drawing Title
PROPOSED LOFT PLAN

Scale: 1 : 100(A3)

Date: OCTOBER 2022

Checked by: Drawn by: RS

Drg No. TP/581/07	Rev.
----------------------	------