
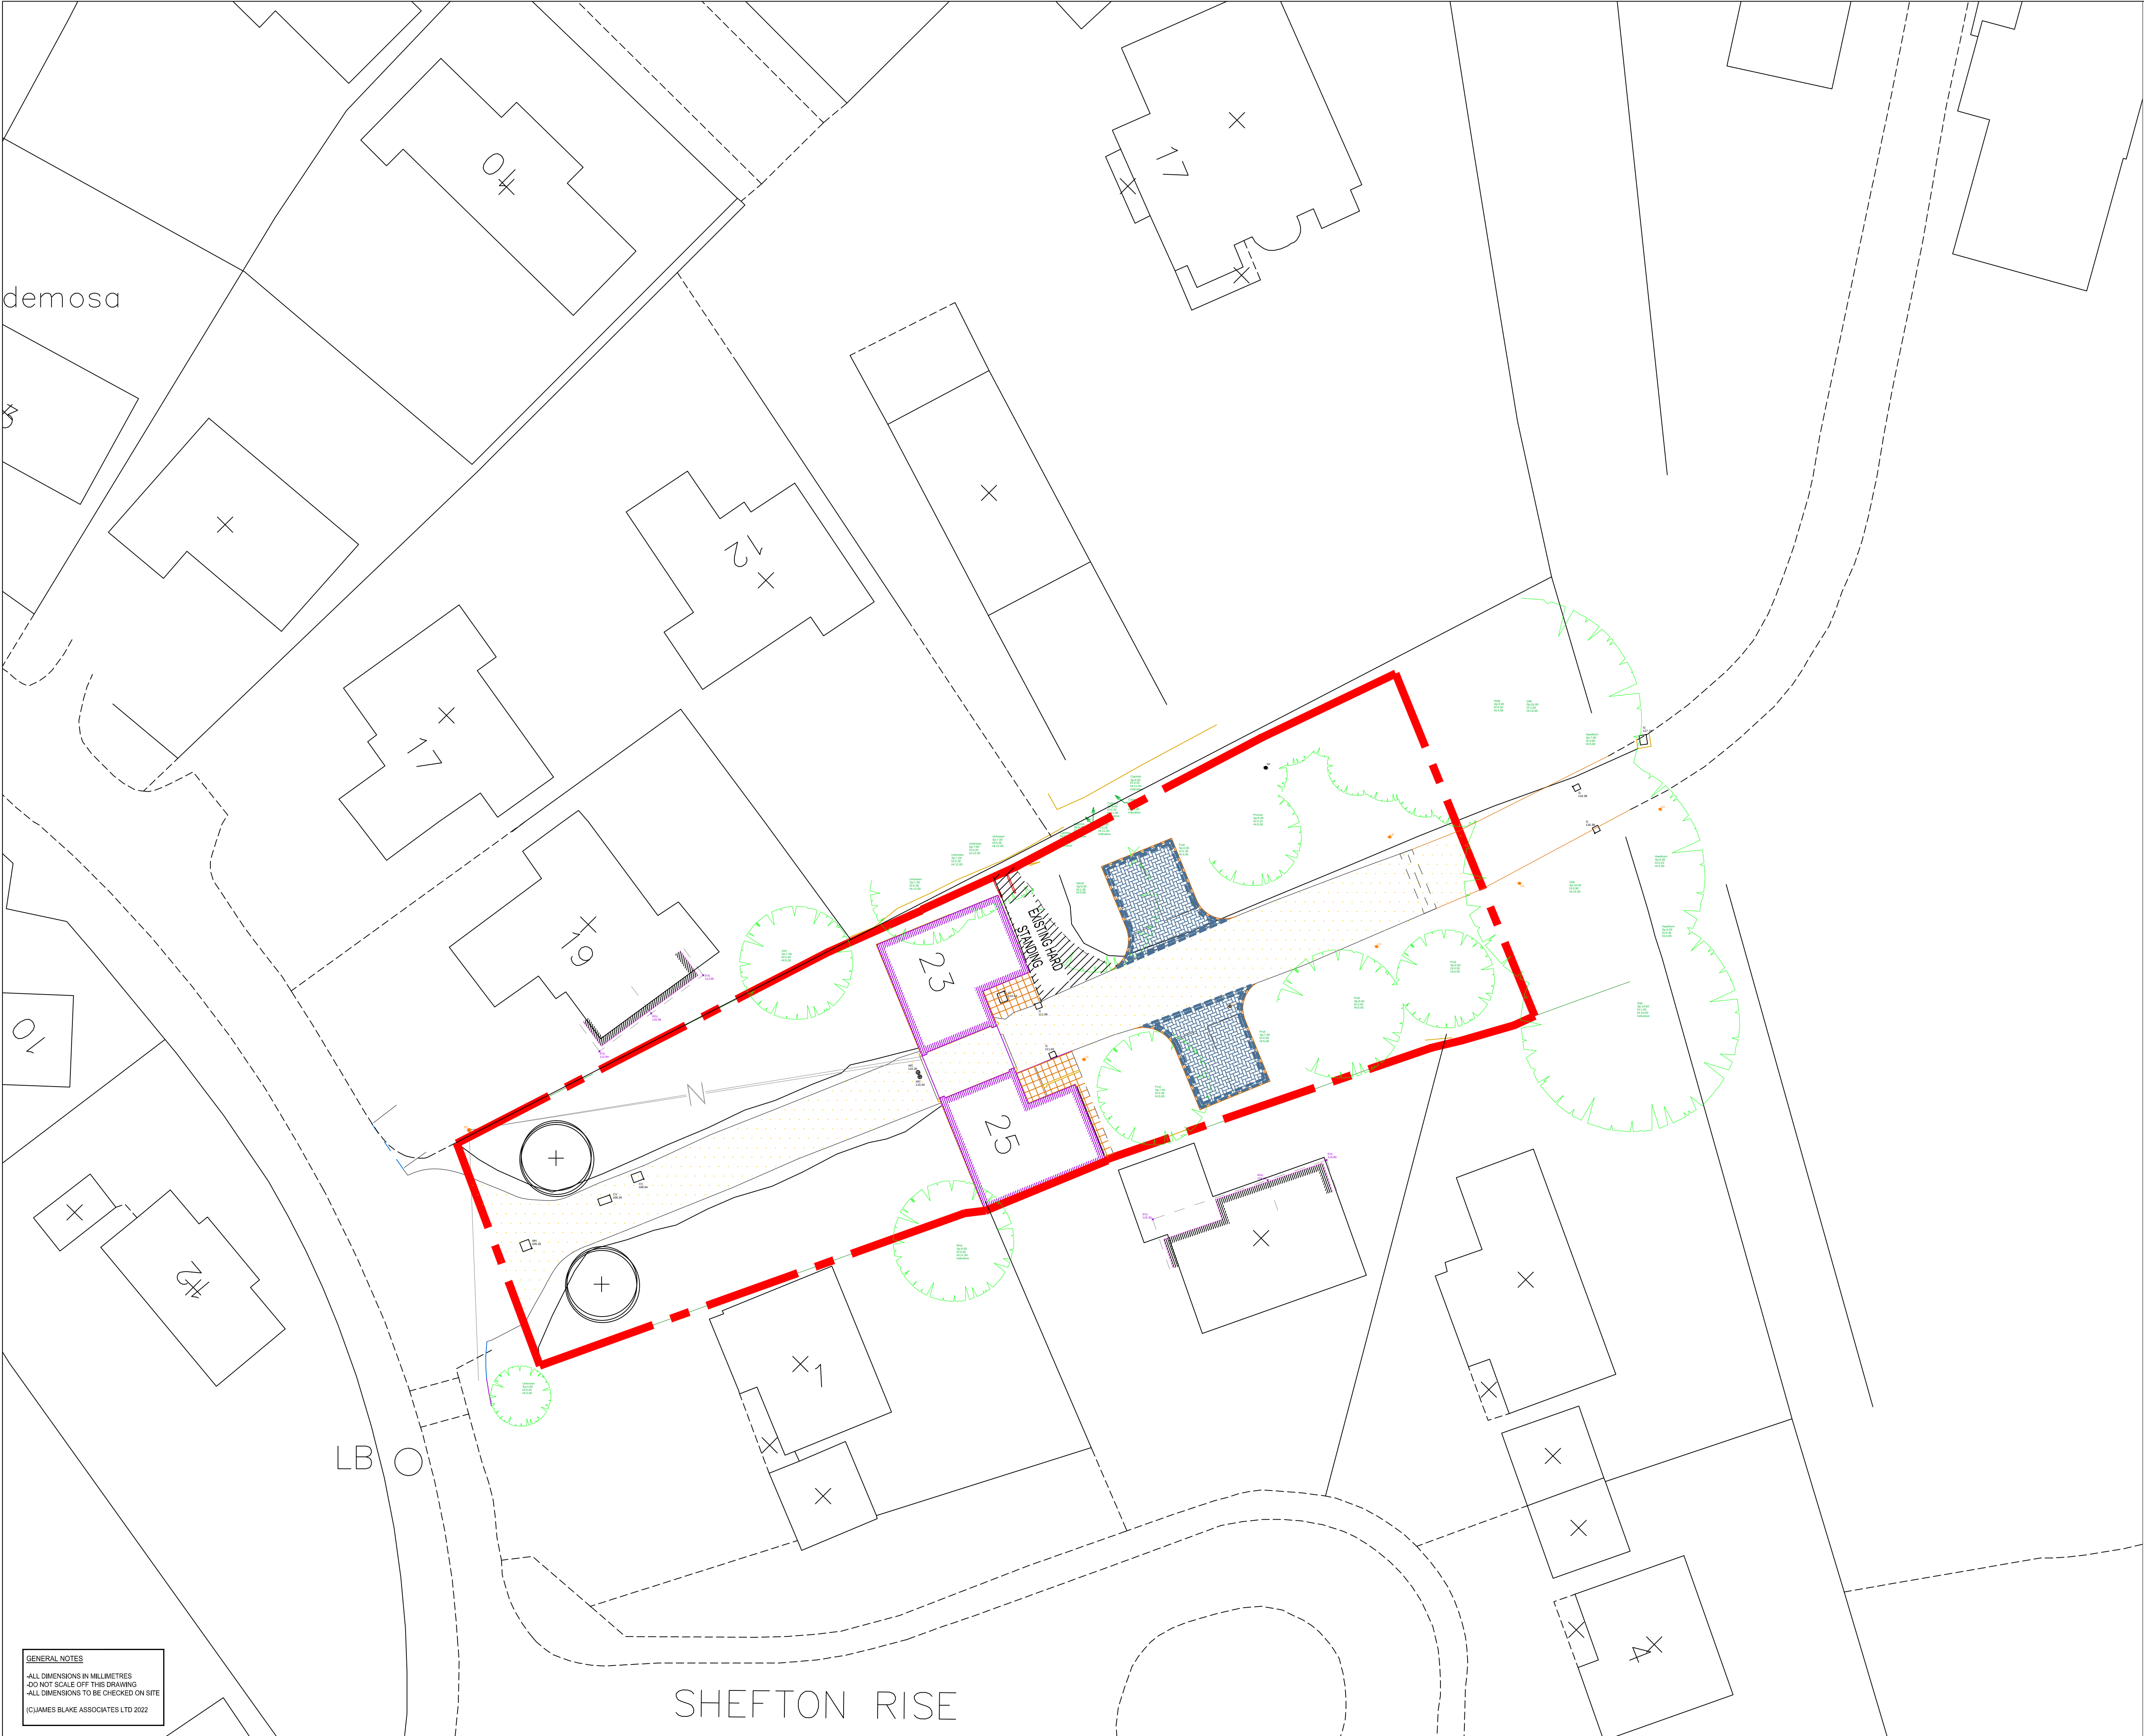
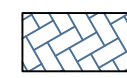


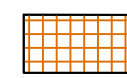

## KEY

-  CONCRETE BLOCK PAVING: within parking spaces, 340 x 160mm, laid in 80mm depth for vehicular areas. From Marshalls. Colour such as 'Brindle' or similar and approved. To be dry laid in herringbone, over 50mm sharp sand bed, over 150mm of suitable granular fill, over firm subgrade, all to falls and crossfalls, minimum 1:60. Edgings to be same material laid in double string.
-  CONCRETE SLAB PAVING: Type such as 'Saxon' by Marshalls 600 x 600 x 25mm, Colour such as 'Brill' or similar and approved. To be dry laid in stack bond, over 20mm mortar, over 150mm depth of suitable granular fill, over firm sub-grade, all to falls and crossfalls, minimum 1:75.
-  BITUMEN MACADAM ROADWAY as existing.

GENERAL NOTES  
-ALL DIMENSIONS IN MILLIMETRES  
-DO NOT SCALE OFF THIS DRAWING  
-ALL DIMENSIONS TO BE CHECKED ON SITE  
(C)JAMES BLAKE ASSOCIATES LTD 2022

|                                     |                |               |                                                |                    |                         |           |
|-------------------------------------|----------------|---------------|------------------------------------------------|--------------------|-------------------------|-----------|
| A                                   | 20/03/22       | DCG           | EXISTING LAND THROUGHOUT SITE RETAINED         |                    |                         |           |
| REV.                                | DATE           | INITIALS      | DETAILS                                        |                    |                         |           |
| CLIENT<br>VINCENT & GORING          |                |               | DWG. TITLE<br>DETAILED SOFT LANDSCAPE PROPOSAL |                    |                         |           |
| SITE<br>ST JOHN'S SCHOOL, GATEHOUSE |                |               |                                                |                    |                         |           |
| PURPOSE OF ISSUE<br>PLANNING        |                |               |                                                |                    |                         |           |
| DRG BY<br>DCG                       | CHECKED<br>JBA | AUTH'D<br>JBA | SCALE<br>1:200@A1                              | DATE<br>MARCH 2022 | DWG NO.<br>JBA 22024-02 | REV.<br>A |

**JAMES BLAKE**  
ASSOCIATES

Head Office:  
34-32 Oak Westgate, Bury St Edmunds, Suffolk, IP33 3PA Tel: (01284) 335797  
LANDSCAPE ARCHITECTURE o ARBORICULTURE o ECOLOGY