



Notes:

- 1) This Drawing is not for construction
- 2) Dimensions are not to be scaled for construction
- 3) All dimensions are to be checked on site
- 4) All dimensions are in millimeters

Rear Garden

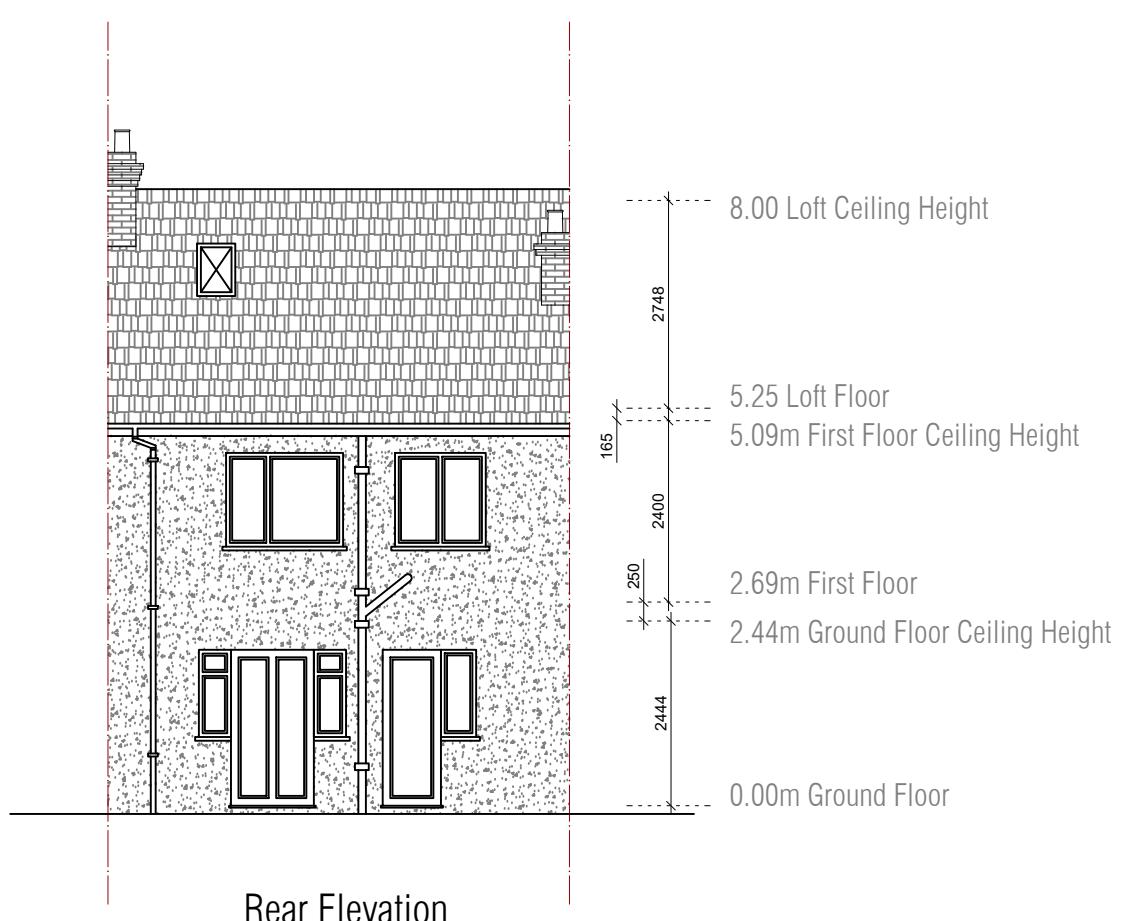

Rear Elevation

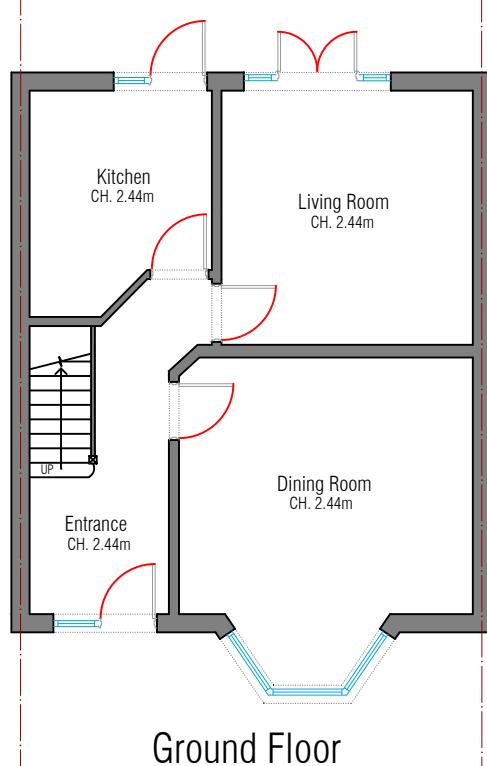

Project: 4 Dickens Ave UB8 3DH

Existing Plans

Scale: 1:100@A3 August 2024

3DH.4.EX.001

Architectural Drawings & Applications by Samuel
* samuel.35@outlook.com
* 07845 048130