
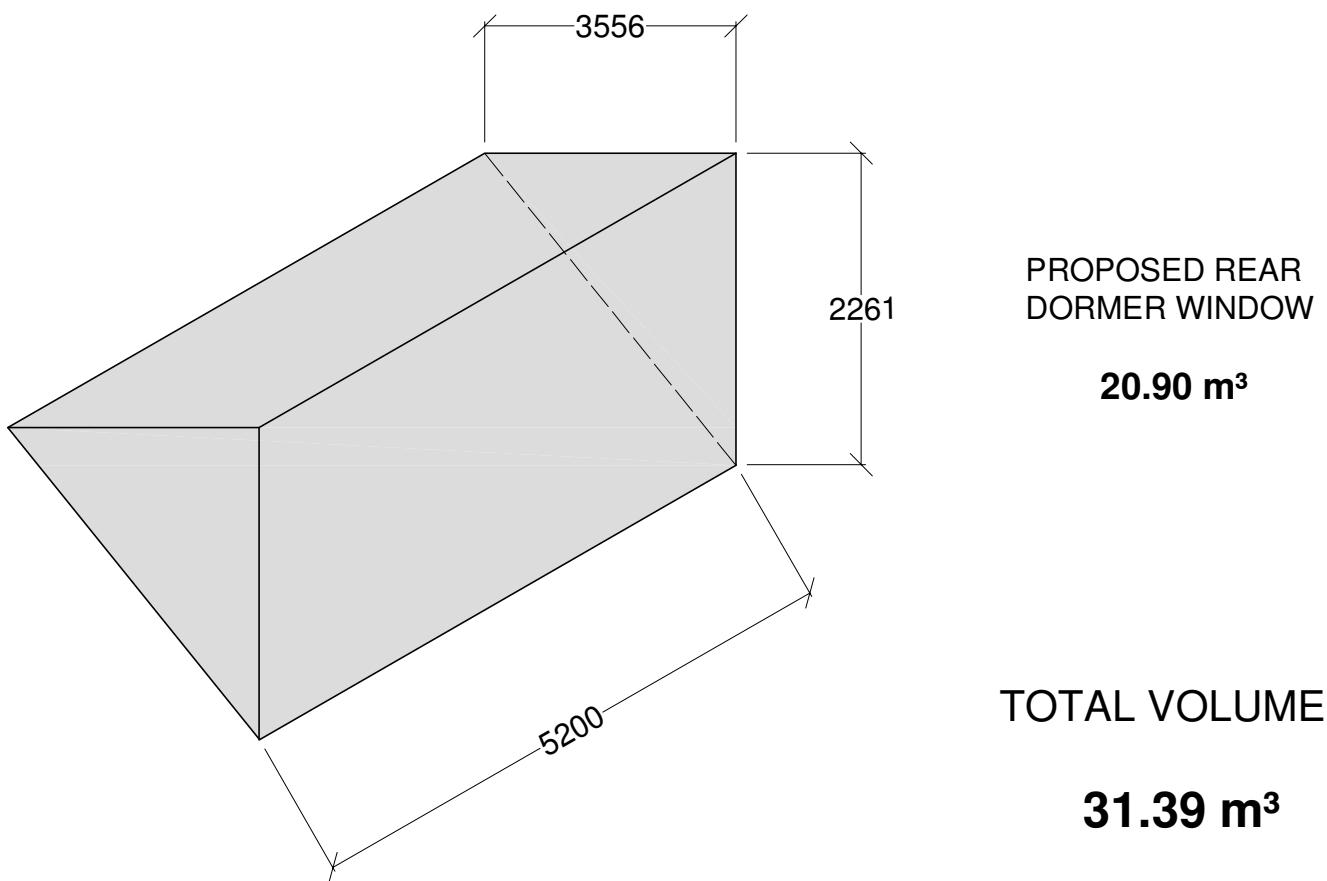


# 33 LOTHIAN AVENUE

## VOLUME CALCULATIONS

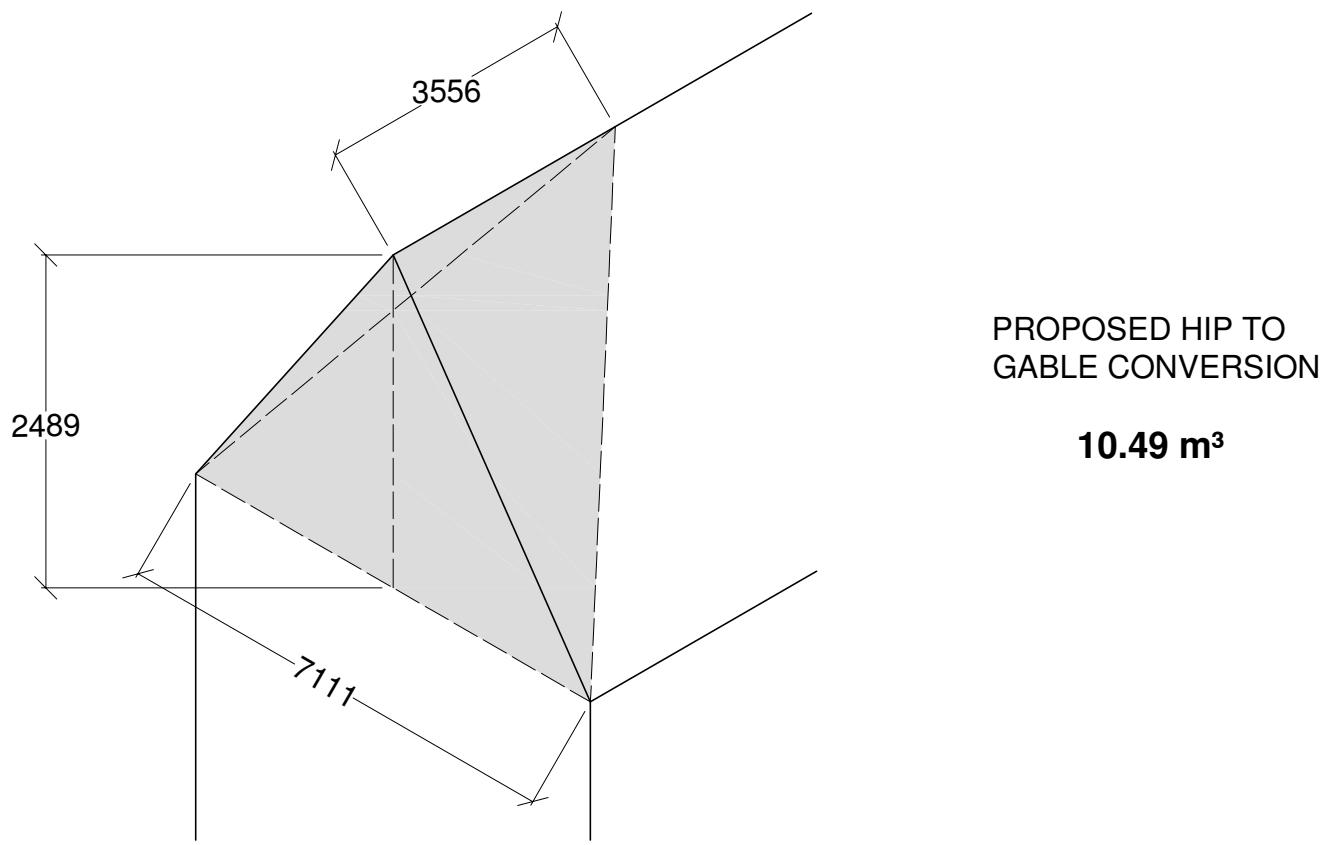

**TOTAL VOLUME**  
**31.39 m<sup>3</sup>**