



Proposed Site Plan

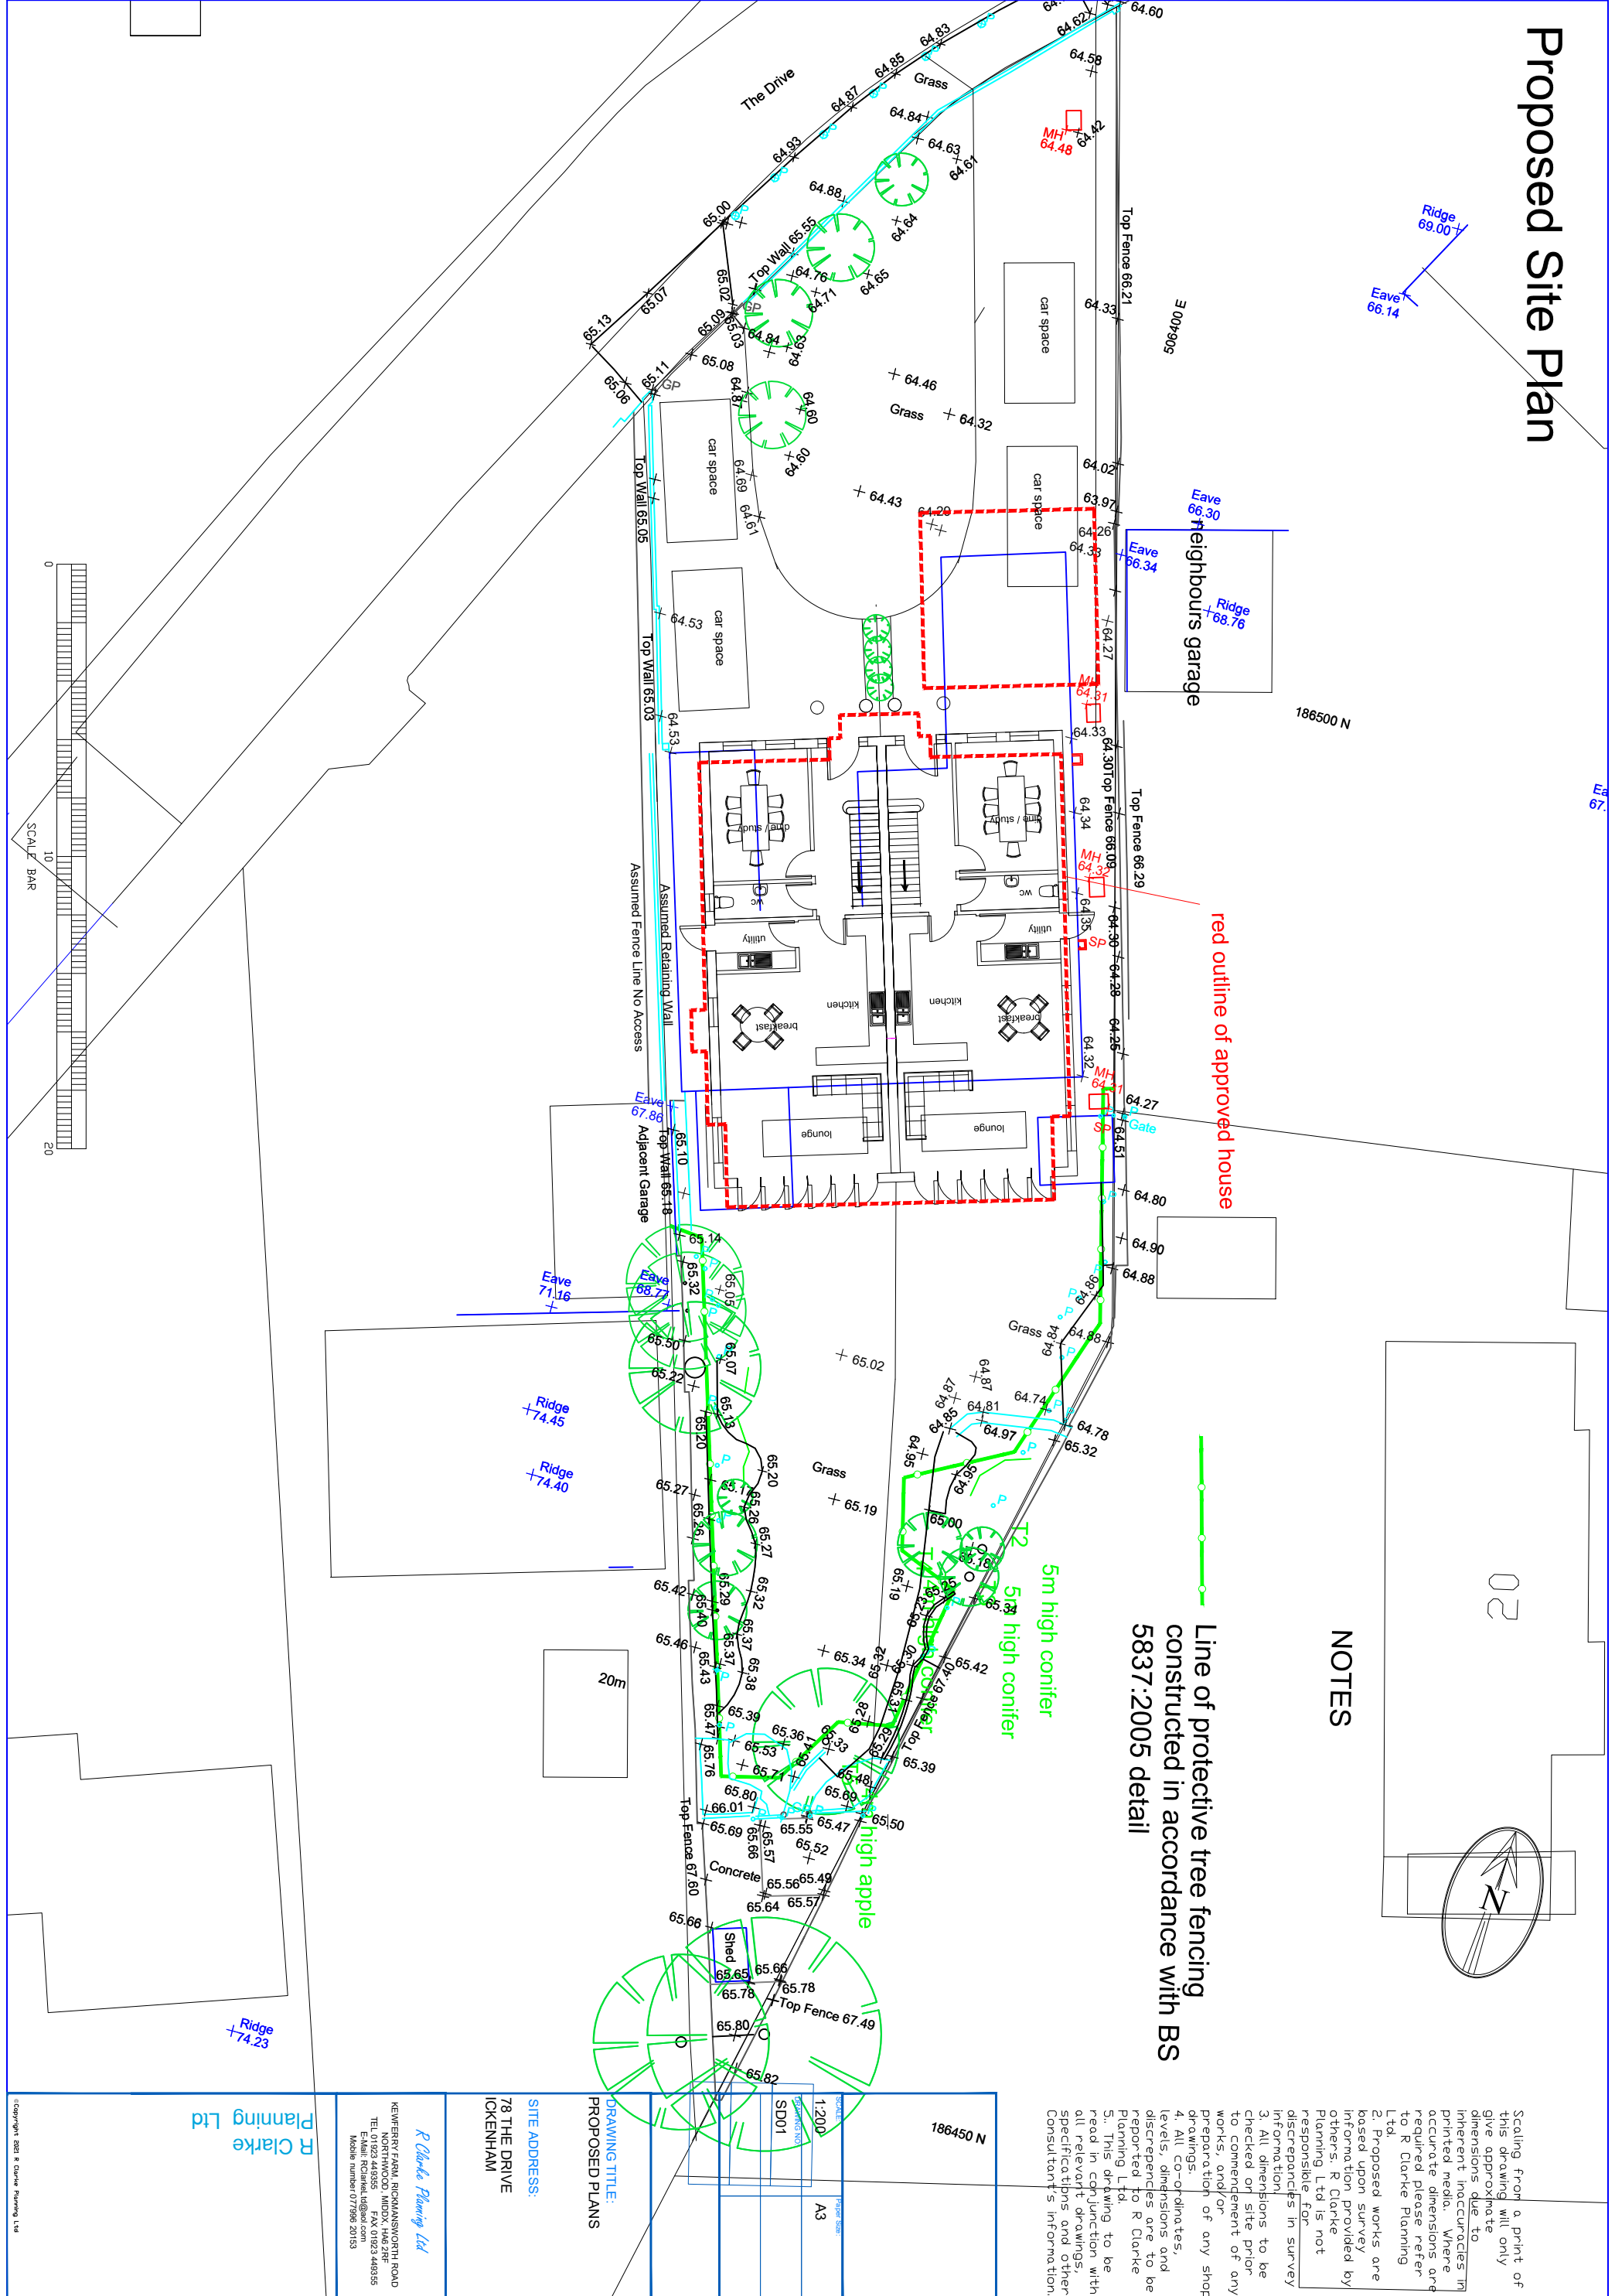

02

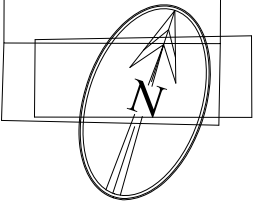

NOTES

Line of protective tree fencing constructed in accordance with BS 5837:2005 detail

Scaling from a print of this drawing will only give approximate dimensions due to inherent inaccuracies in printed media. Where accurate dimensions are required please refer to R Clarke Planning Ltd.

2. Proposed works are based upon survey information provided by others. R Clarke Planning Ltd is not responsible for discrepancies in survey information.

3. All dimensions to be checked on site prior to commencement of any works, and/or preparation of any shop drawings.

4. All co-ordinates, levels, dimensions and discrepancies are to be reported to R Clarke Planning Ltd.

5. This drawing to be read in conjunction with all relevant drawings, specifications and other Consultant's information.

1:200	A3
SD01	
186450 N	

DRAWING TITLE:
PROPOSED PLANS

SITE ADDRESS:
78 THE DRIVE
ICKENHAM

R Clarke Planning Ltd
KILWERRY FARM, RICHMOND NORTH ROAD
NORTHWOOD, MDDX, HA2 9JF
TEL: 0181 606 4400 FAX: 0181 606 4455
E-MAIL: RCLARKE@CLARKE.CO.UK
Mobile number 07796 20153

R Clarke
Planning Ltd