

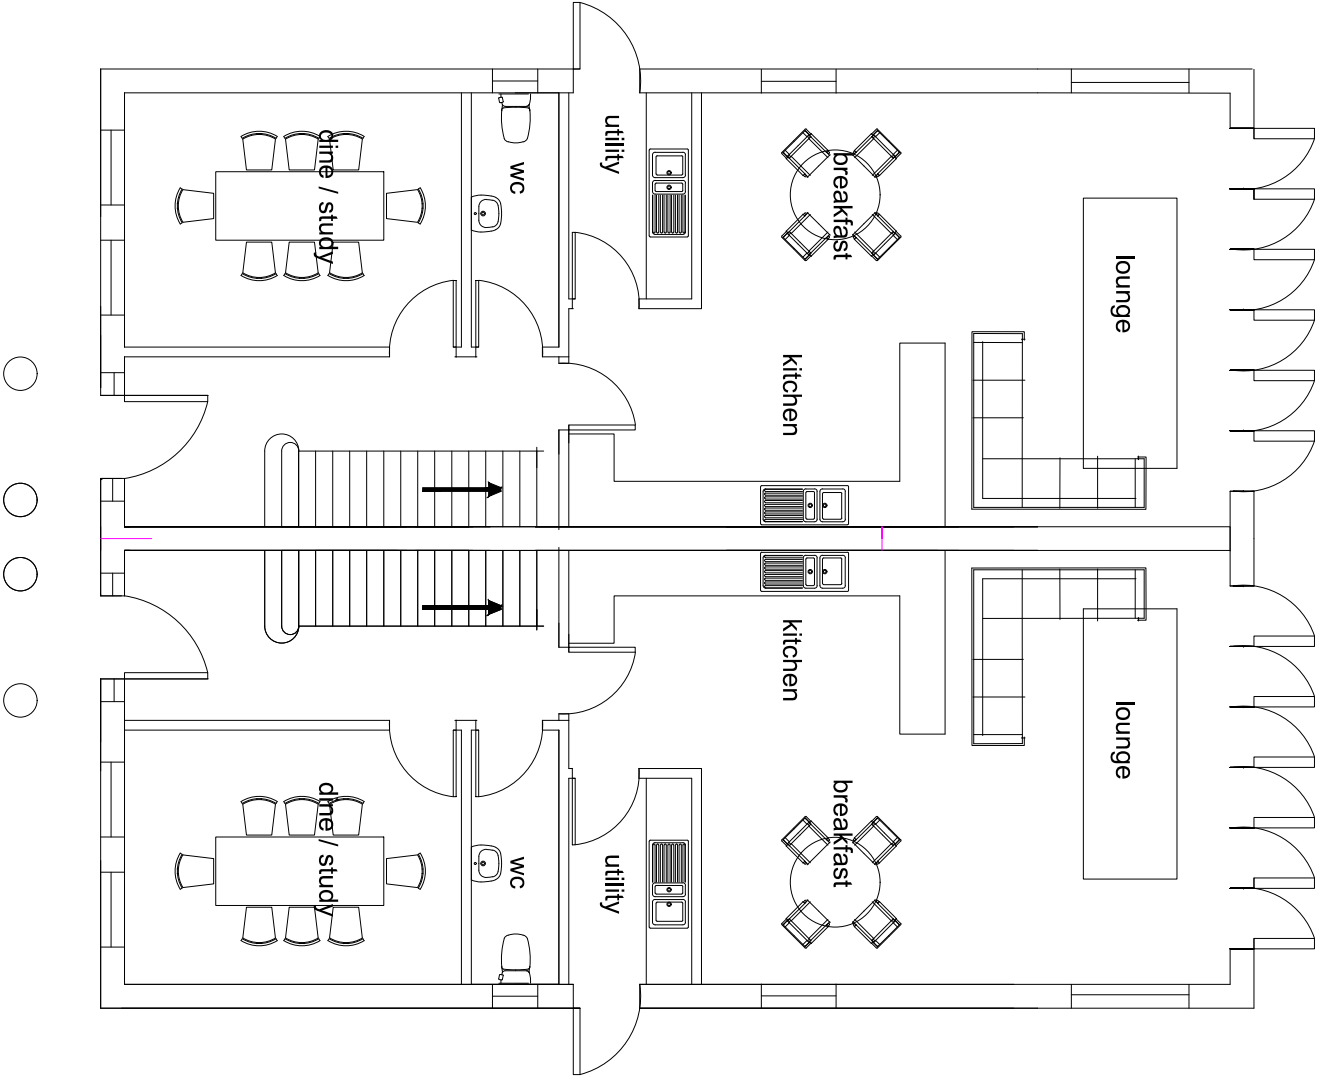


Proposed Plans

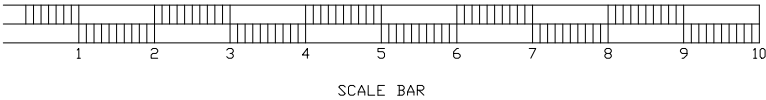

Ground Floor
172sqm GIA

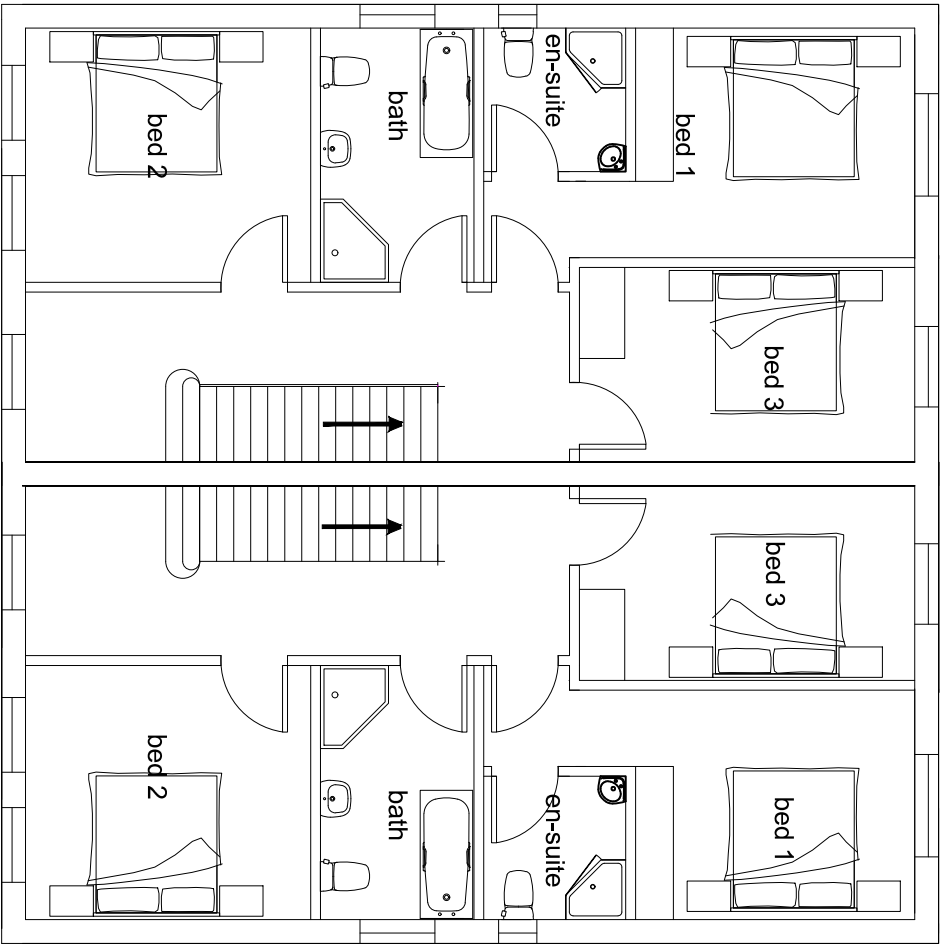

First Floor
138sqm GIA

DRAWING TITLE:	
1:100	A3
DRAWING NO:	
SD/02	

DRAWING TITLE:	
SITE ADDRESS:	
78 THE DRIVE	
ICKENHAM	

<i>R Clarke Planning Ltd</i>	
KEWERRY FARM, RICHMONDSWORTH ROAD	
NORTHWOOD, MODX, W46 2HF	
TEL: 0208 4455555 FAX: 02023 445555	
E-Mail: Richard.Ltd@aol.com	
Mobile number 077996 20153	

R Clarke Planning Ltd	
Copyright 2002 R Clarke Planning Ltd	