



General Notes: 1. Copyright: this drawing cannot be reproduced without the consent of the owner; 2. Do not scale from this drawing. All dimensions are to be checked on site.; 3. All dimensions, levels and drain lines to be checked on site prior to commencement of work. Any discrepancies should be brought to the designers attention.

A
B
C
D
E
F
G
H

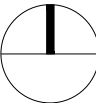

A
B
C
D
E
F
G
H

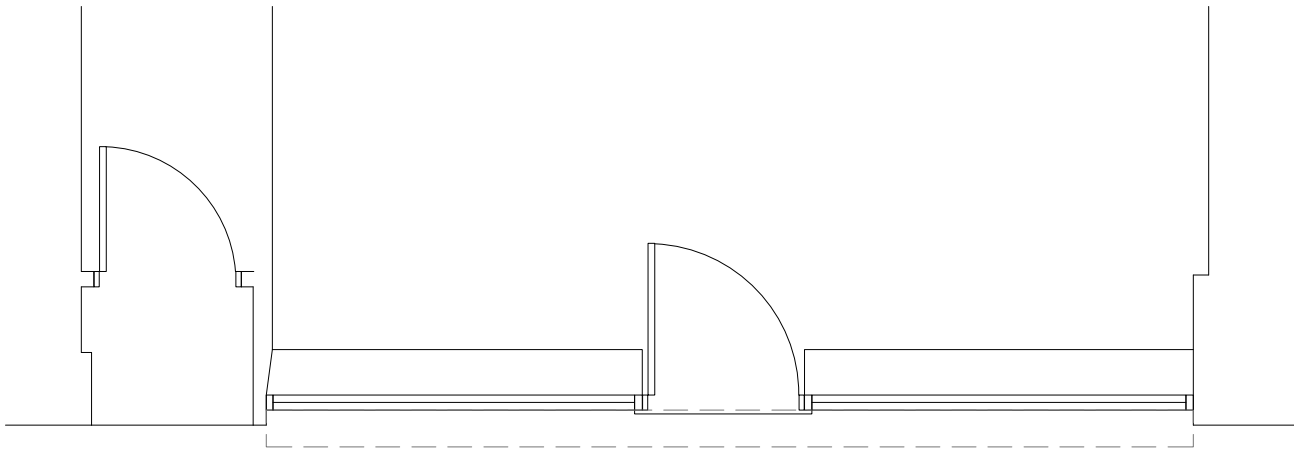

1 PLAN - EXISTING
Scale: 1:50



Existing brown SW
Painted timber Door

Existing blue SW
Painted timber
panelling below cill

Existing blue SW
Timber Painted
front door
with s/s kickplate
and brass handle

Existing blue SW
Painted timber
panelling below cill


Existing Blue Signage

Existing Blue Security Shutter

Existing Single glazed clear glass

Existing blue SW Timber Painted Shopfront

2 ELEVATION - EXISTING
Scale: 1:50

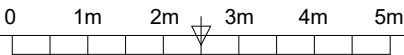

PLANNING
06.10.2025



YOUR ARCHITECT ©

REPLACEMENT SHOP FRONT
& ENTRANCE DOOR TO FIRST FLOOR
33 High Street, Ruislip. HA4 7AU

EXISTING PLAN & ELEVATION

Scale: 1:50 @ A3 OCT 2025 Dwg. 25_026_S1