
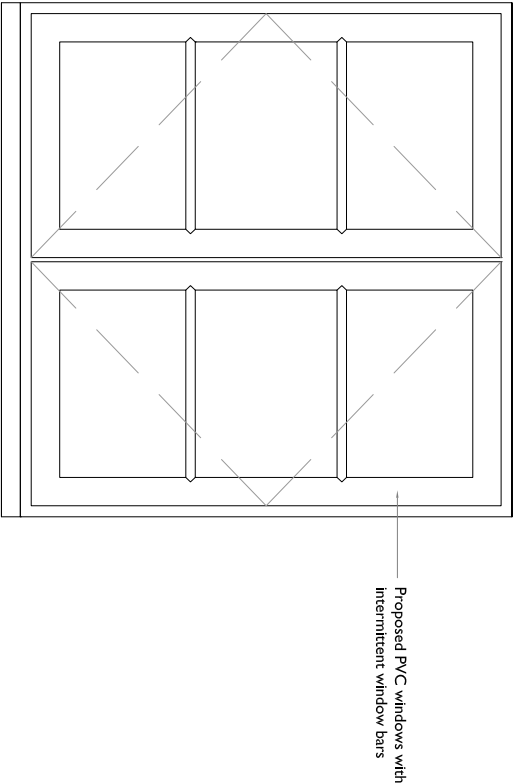



notes

All plans, sections & elevations are based on measured readings and any scaled dimension should not be relied upon to give an accurate measurement. Any discrepancies to be reported immediately. To be read in conjunction with Structural Engineers' drawings and Mechanical and Electrical drawings

KEY PLAN

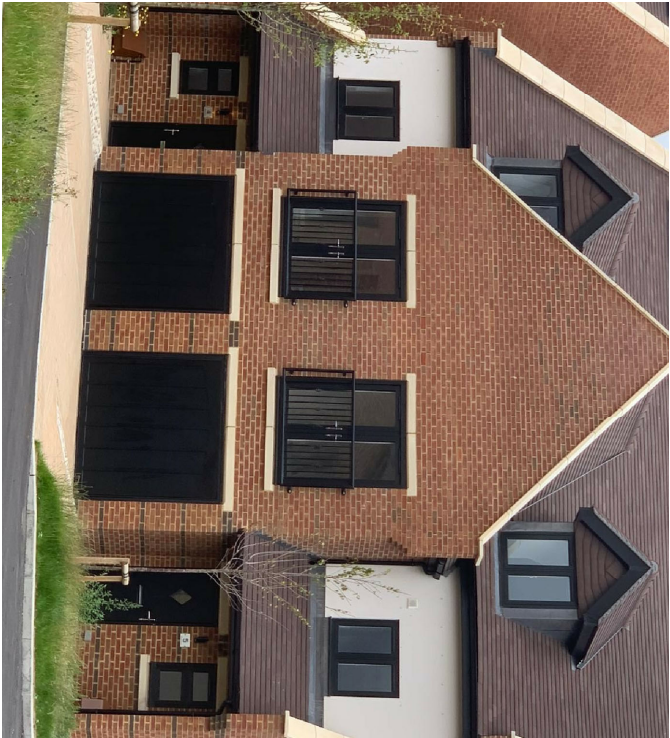

TYPICAL WINDOW ELEVATION 1:10

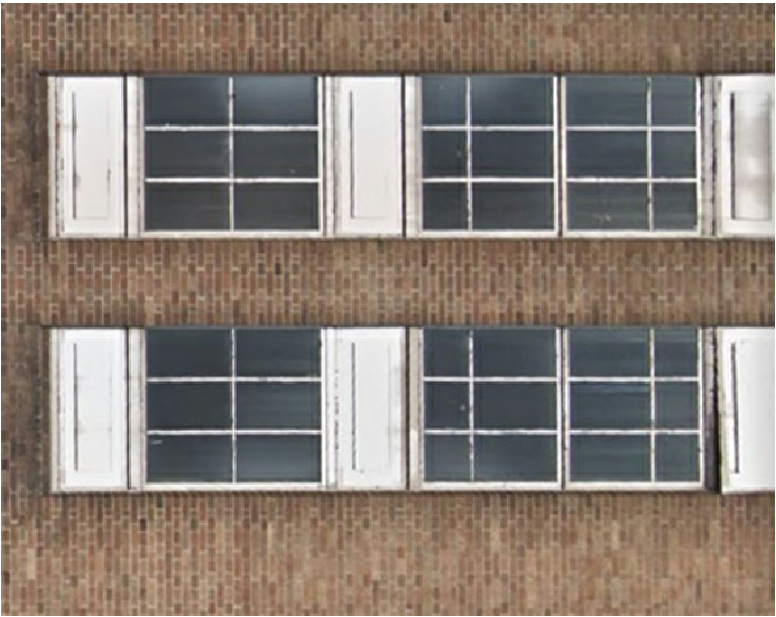

ADJACENT NORTH HYDE ELECTRICITY  
STATION WINDOWS



EXAMPLE PVC WINDOWS

Revisions		Drawn By	Checked By
First Issue	30/07/20	GF	OL
STATUS			
PLANNING			
drawing no	19T PL CON 04	rev	-
drawing name			
TYPICAL WINDOW ELEVATION			
project			
THE CRANE , HAYES, UB3 4QS			
scale			
1:10@A1 / 1:20@A3			
urban mesh design ltd			
9 NEWBURY STREET, LONDON EC1A 7HU			
projects@urbanmesh.com			
		T 02076000930	