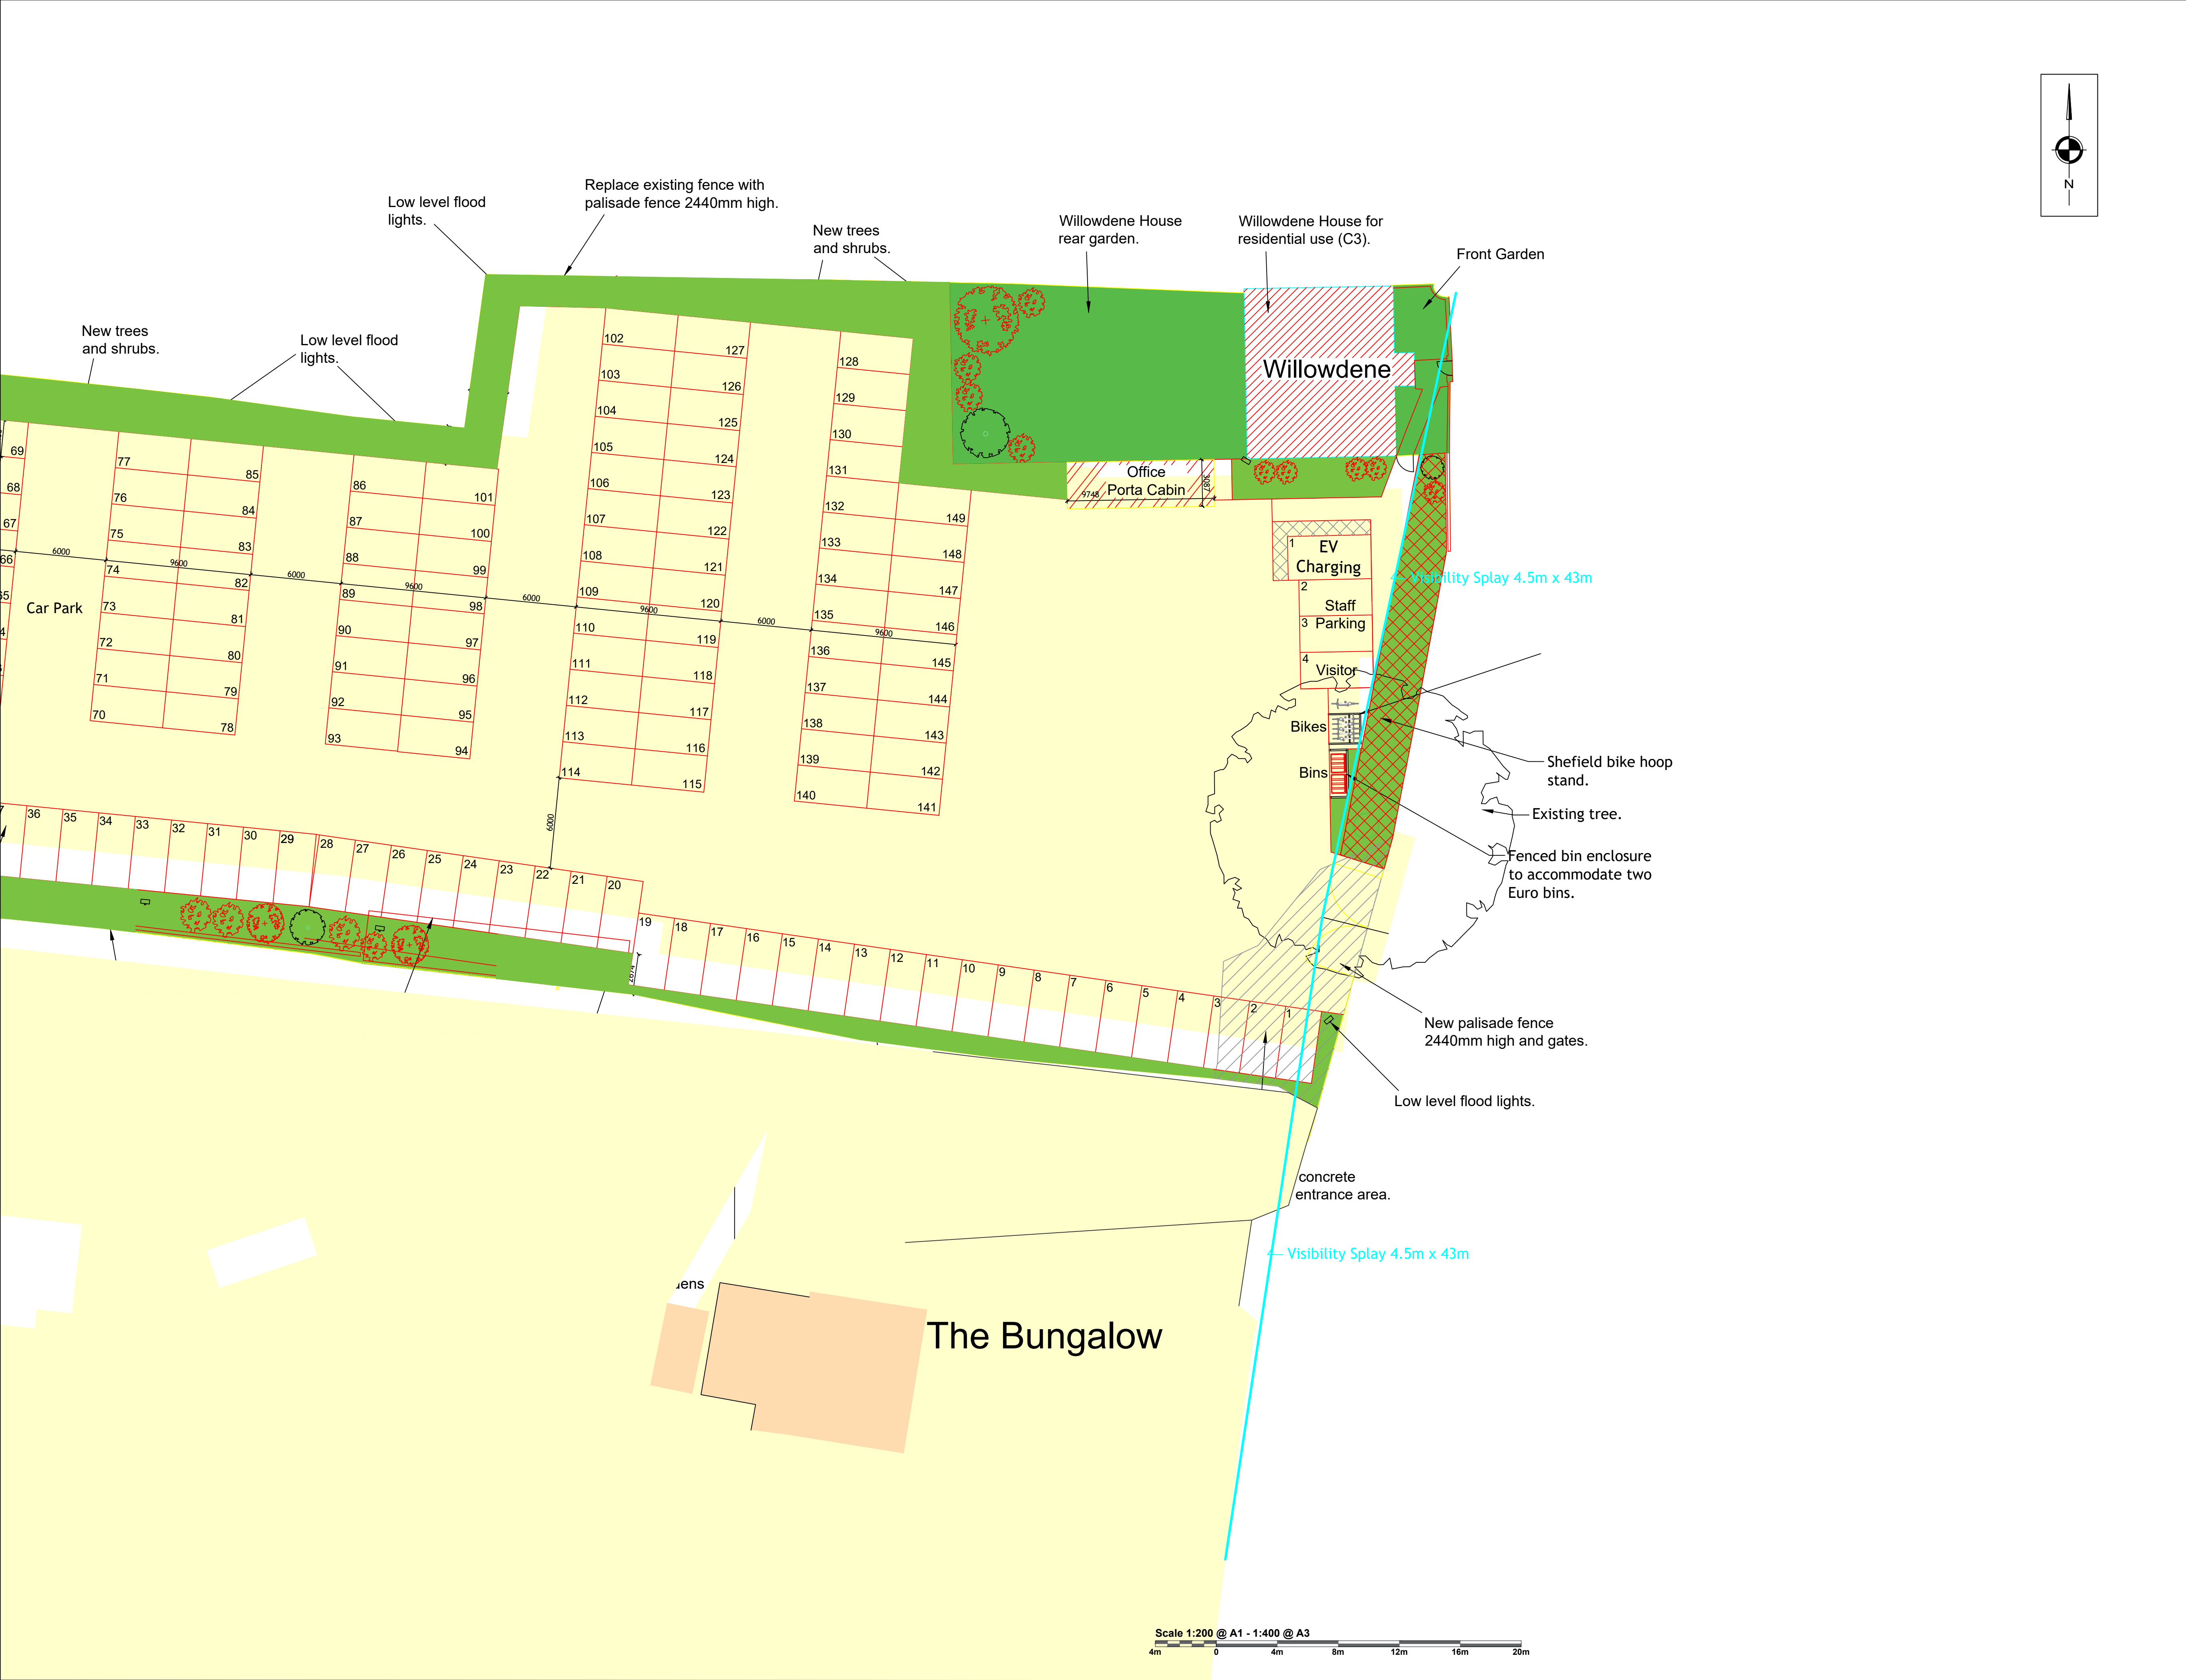


NOTES

- 1) ALL DIMENSIONS ARE IN METERS UNLESS STATED OTHERWISE
- 2) ALL WORK IS TO BE CARRIED OUT IN ACCORDANCE WITH THE SPECIFICATION FOR HIGHWAY WORKS AND LOCAL AUTHORITY GUIDANCE
- 3) UNDERGROUND SERVICES ARE PRESENT IN THE AREA CONTRACTOR IS TO CONFIRM THE PRECISE LINE AND DEPTH OF ANY SERVICES PRIOR TO THE COMMENCEMENT OF ANY EXCAVATION WORKS
- 4) IT IS THE CONTRACTORS RESPONSIBILITY TO CONTACT AND MAKE ALL THE NECESSARY ARRANGEMENTS WITH THE STATUTORY UNDERTAKERS FOR THE IDENTIFICATION OF EXISTING SERVICES AND AREAS OF DANGER WHEN EXCAVATING
- 5) THIS DRAWING IS TO BE READ IN CONJUNCTION WITH ALL RELEVANT SPECIALIST DETAILS AND SPECIFICATIONS. CONSTRUCTION DETAILS FOR THE USED MATERIALS CAN BE FOUND ON THE RELEVANT DRAWINGS.

KEY

REVISIONS

REV	DESCRIPTION	DATE	BY
-	FIRST ISSUE	20/08/26	LS

Aval Consulting Group
CIVIL, ENVIRONMENT & STRUCTURAL ENGINEERS

Transportation Planning : Environmental Consultants
www.aval-group.co.uk, Email: contact@aval-group.co.uk
Company Number: 11952039

Client Name:

SIR LAD PROPERTIES

Project Title:

CAR STORAGE SITE, THE COMMON,
WEST DRAYTON, UB7 7HQ

Drawing Title:

Visibility Splays - 4.5m x 43m length

Date:	20.08.2026	Drawn By:	LS
Scale:	1:200 @ A1 1:400 @ A3	Checked:	LS
Status:	PLANNING	Approved:	LS

Drawing No.	Rev.
AVAL/95049/0000/008	A