

Client Name

Technocrates
Construction Ltd

Project Address

6 Burleigh Road,
Uxbridge UB10 9BG

Section

Extensions and
Alterations

Stage

Planning

Drawing Title

Proposed Plans

Drawing Status


For Approval

Revisions and Notes


A-15/11/23 - Minor Amendments

B-27/11/23 - Minor Amendments


C-28/11/23 - Minor Amendments

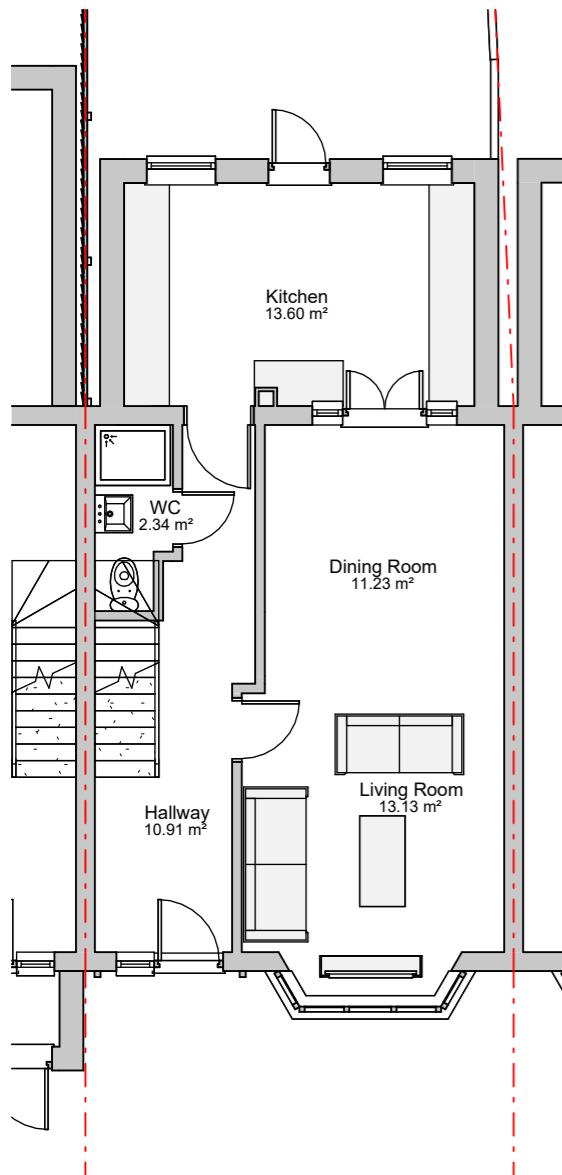


0 - Proposed Ground Floor Plan 1
1 : 100

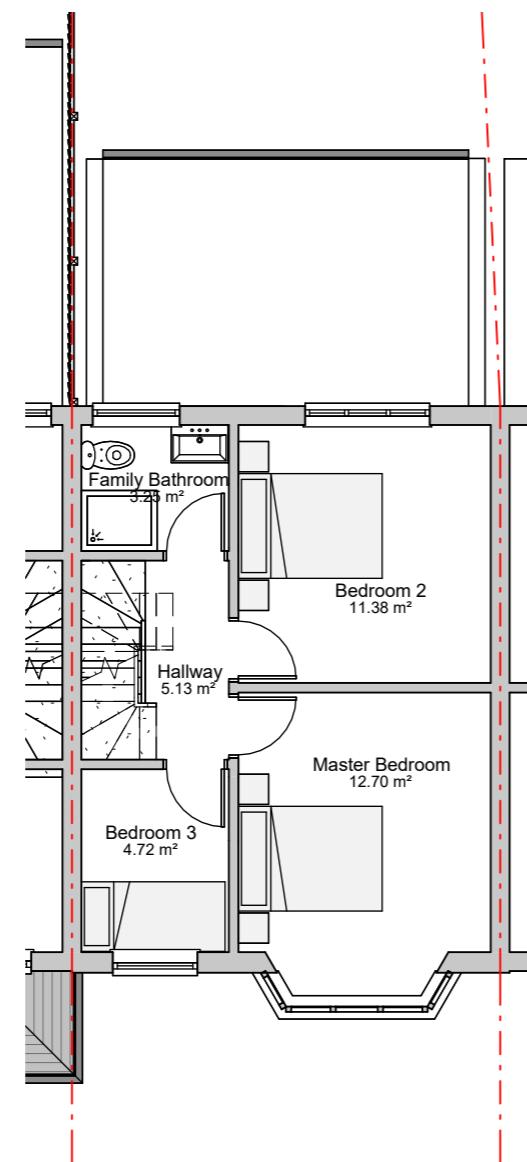


1 - Proposed First Floor Plan 1
1 : 100

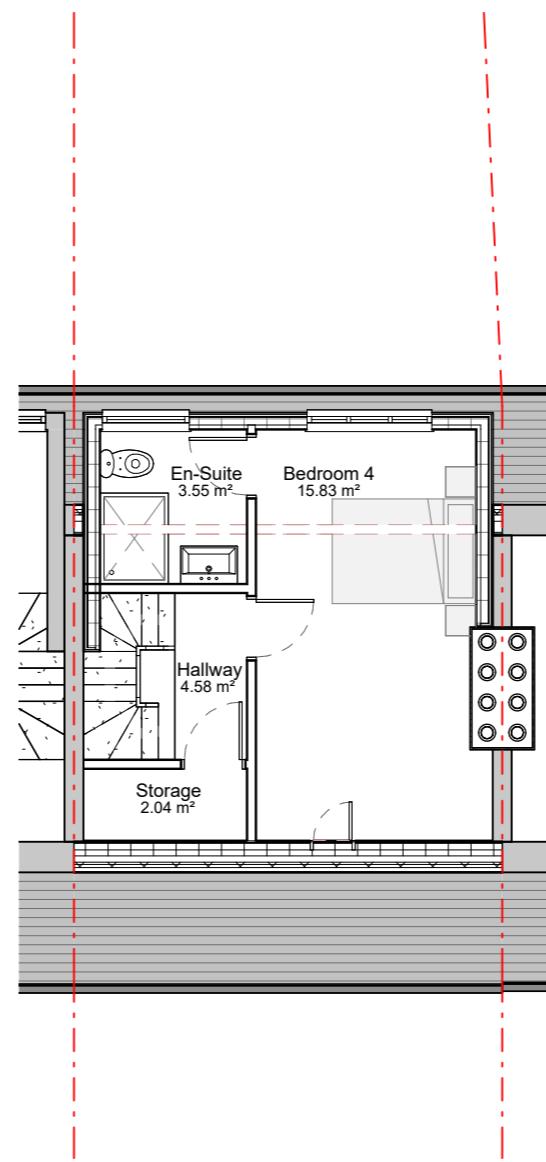

2 - Proposed Second Floor Plan 1
1 : 100

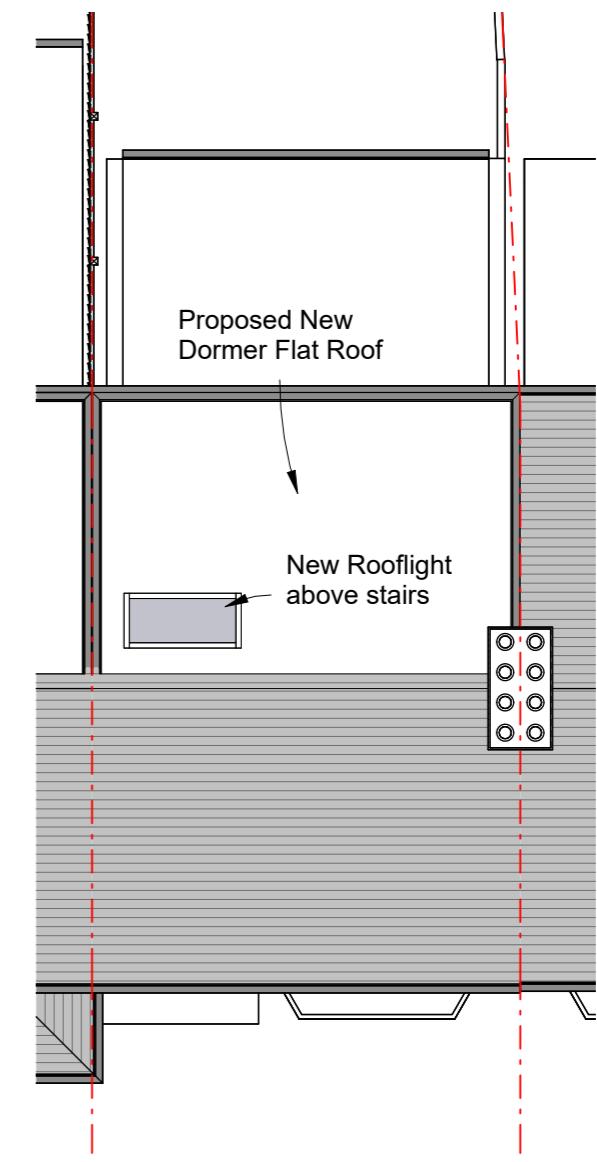

3 - Proposed Roof Plan 1
1 : 100

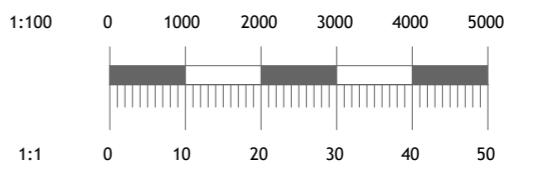

Project No.	AR0604
Dwg No.	AR-PL-2001
Revision	C
Scale at A3	1 : 100
Date	14-11-23
Designed	SS
Drawn	SS
Checked	AC
Approved	AC