


EXISTING FIRST FLOOR ACC PHOTOS

EXISTING TRADE KITCHEN PHOTOS

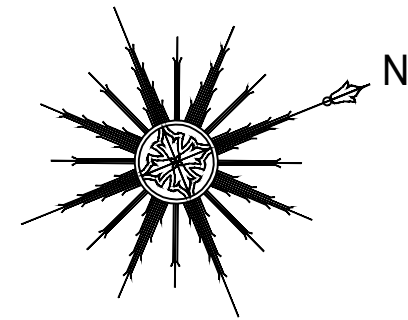

EXISTING FIRST FLOOR PLAN

EXISTING TRADE AREA PHOTOS

EXISTING GROUND FLOOR PLAN

STONEHOUSE Existing Data	
G.I.F.A	876 Sq.M
B.O.H	322 Sq.M
E.D.A	414 Sq.M
Glasswash	6 Sq.M
Bar Servedy	22 Sq.M
Food Servedy	31 Sq.M
Toilets	53 Sq.M



 PEMBROOK design & project management	
Swedens Court Yard, 190 North Street, Bishops Stortford, Herts. CM23 2LD Tel: 01279 433888. Fax: 01279 433889, E-Mail: pembrook@pembrook.co.uk Website: www.pembrook.co.uk	
Client	
Project	The Waters Edge Reservoir Road Ruislip HA4 7TY
Drawing Title	Existing Floor Plans
Drawing No	3404-02
Scale	1:100@A1
Date	24.04.23
Drawn By	
Revision	
Drawing not to be scaled. Dimensions indicated must be checked on site before manufacture by contractor, any discrepancy should be reported immediately.	