



PRELIMINARY

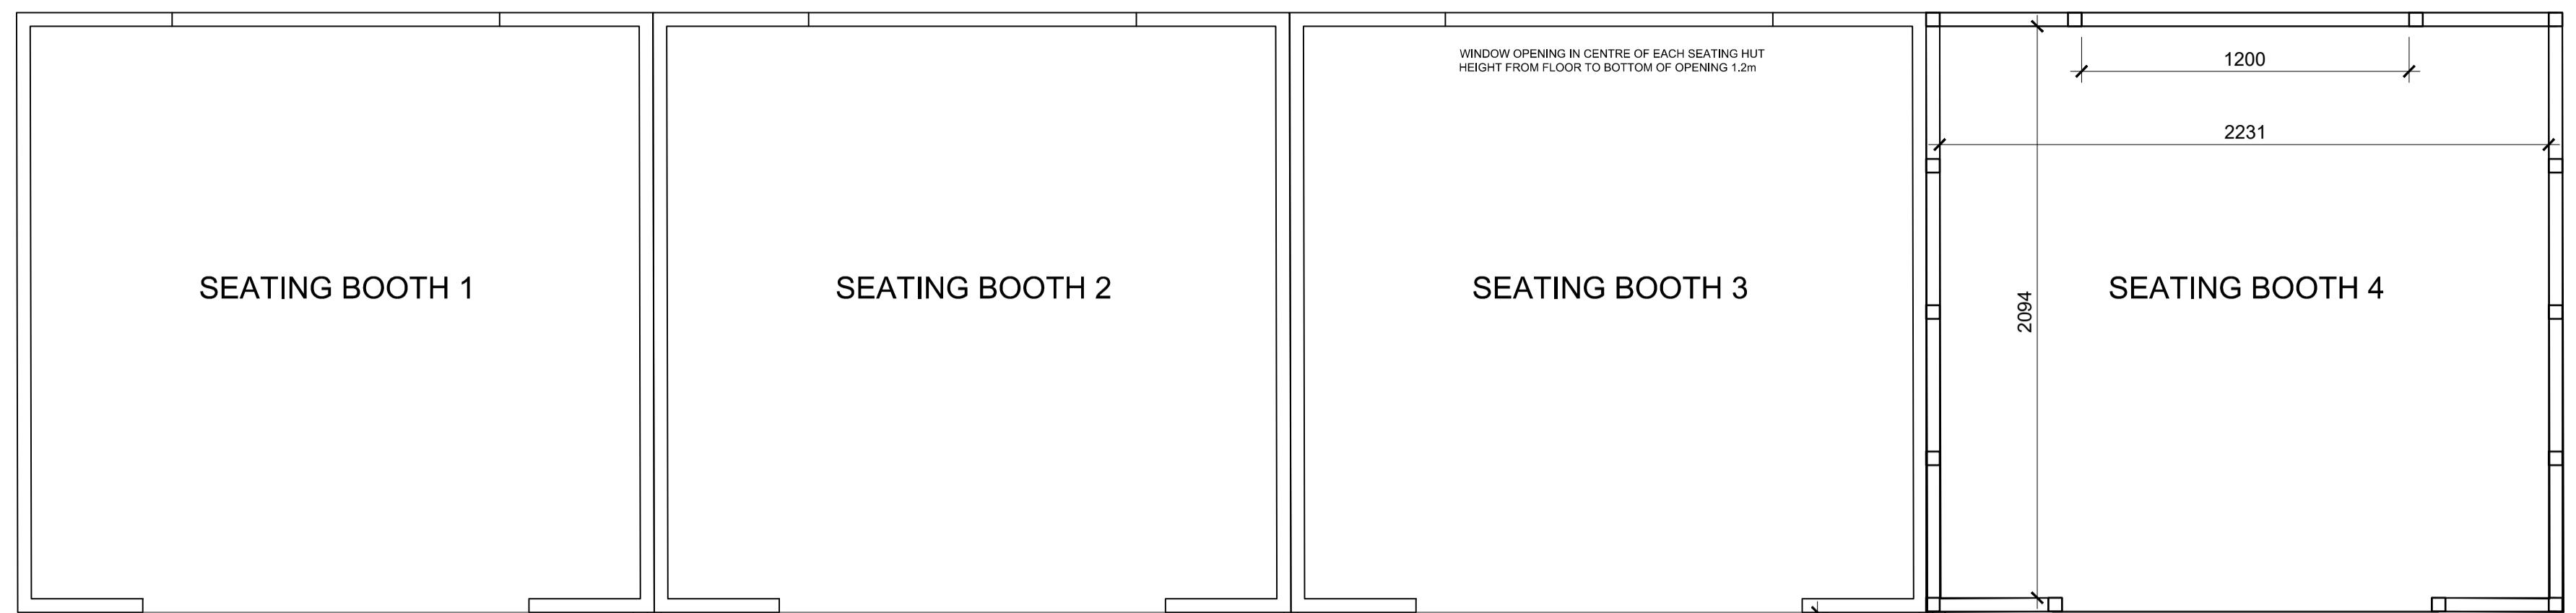


LAYOUT PLAN

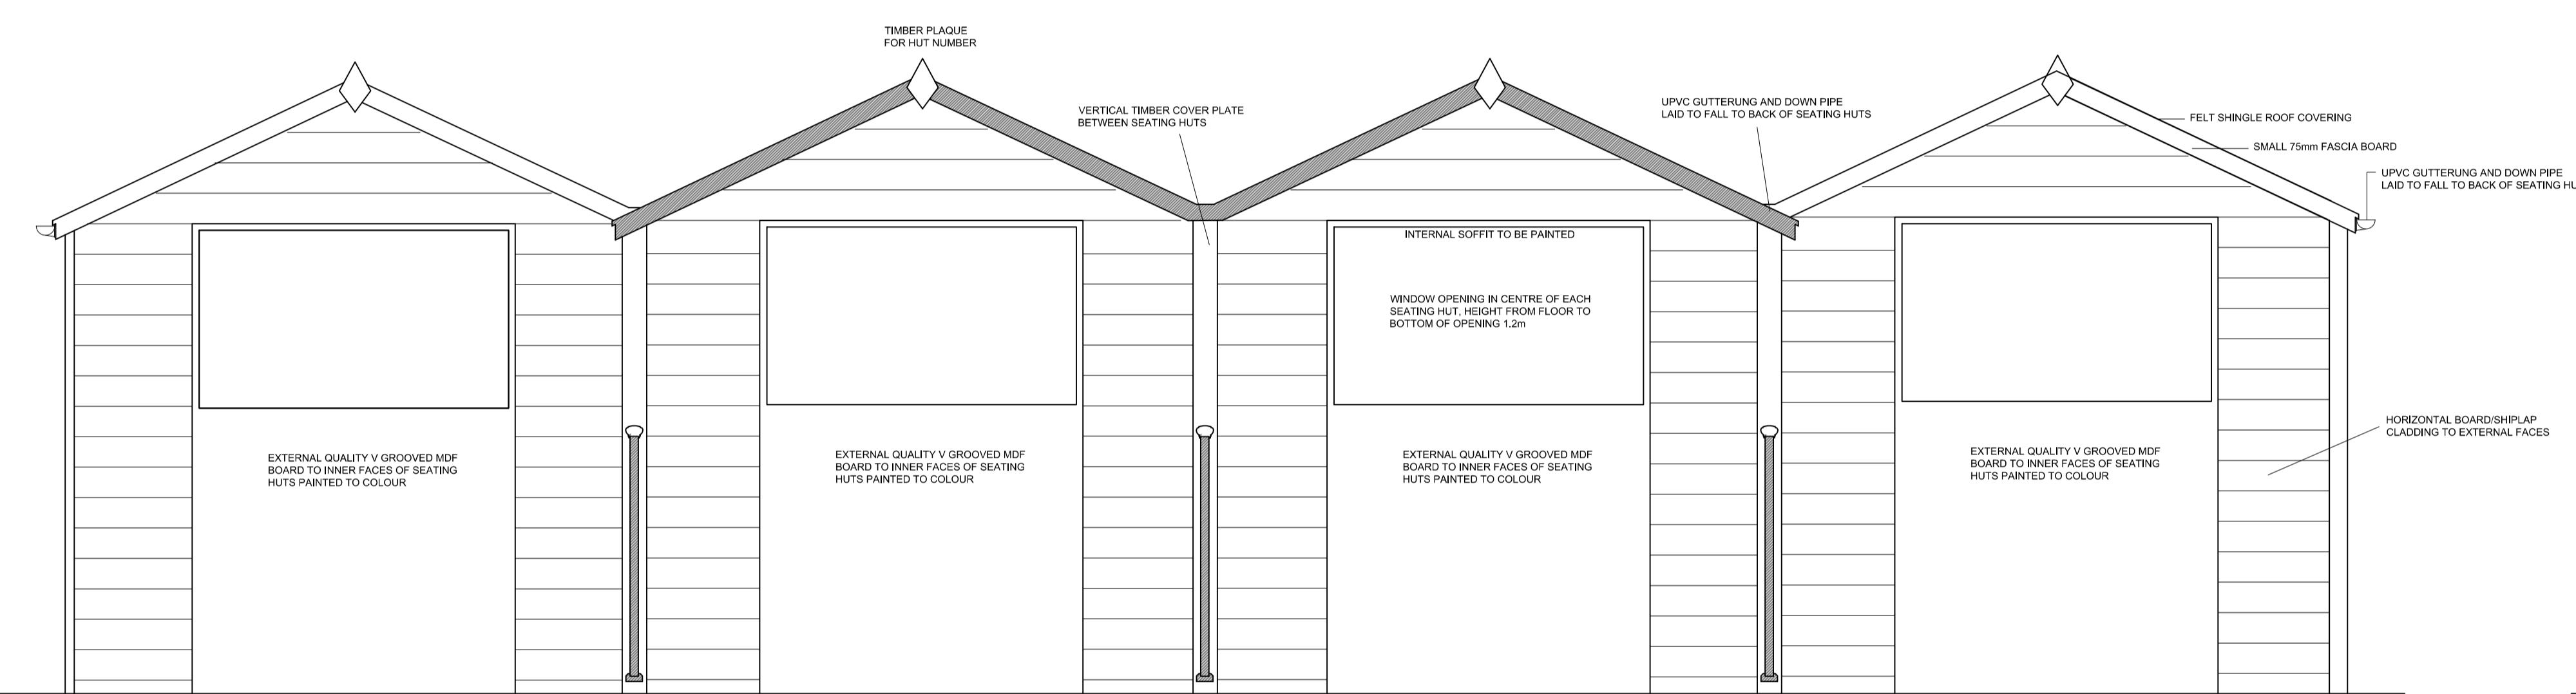


RUN OF FOUR HUTS




SEATING HUTS TO BE SITED ON NEW DECKING
SEATING HUTS TO BE PAINTED EXTERNALLY
BLUE Dulux 50BG 32/114

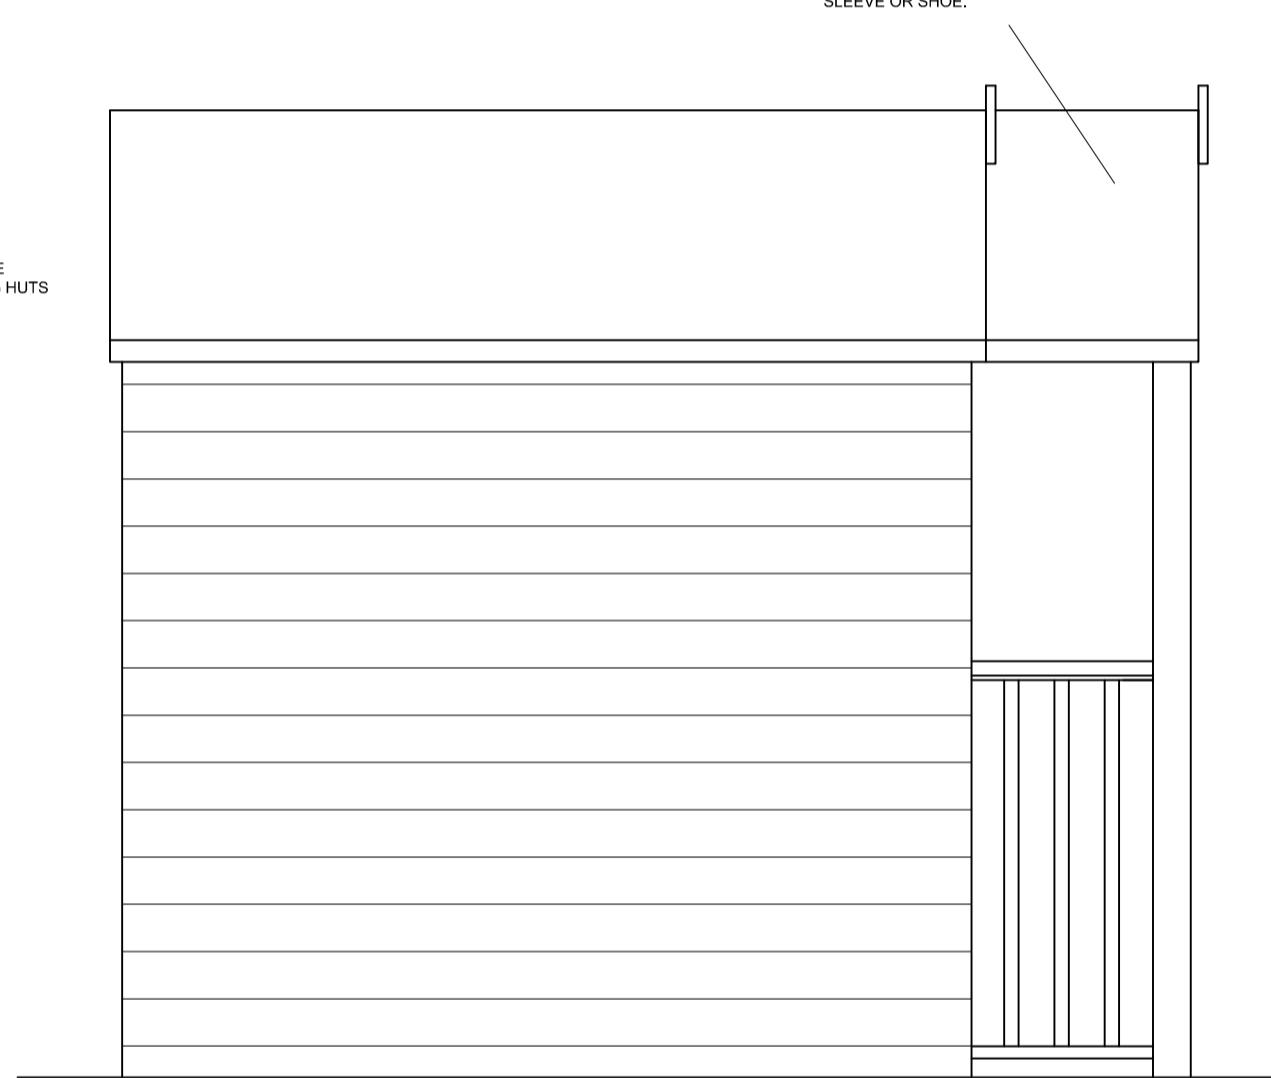

SIDE ELEVATION

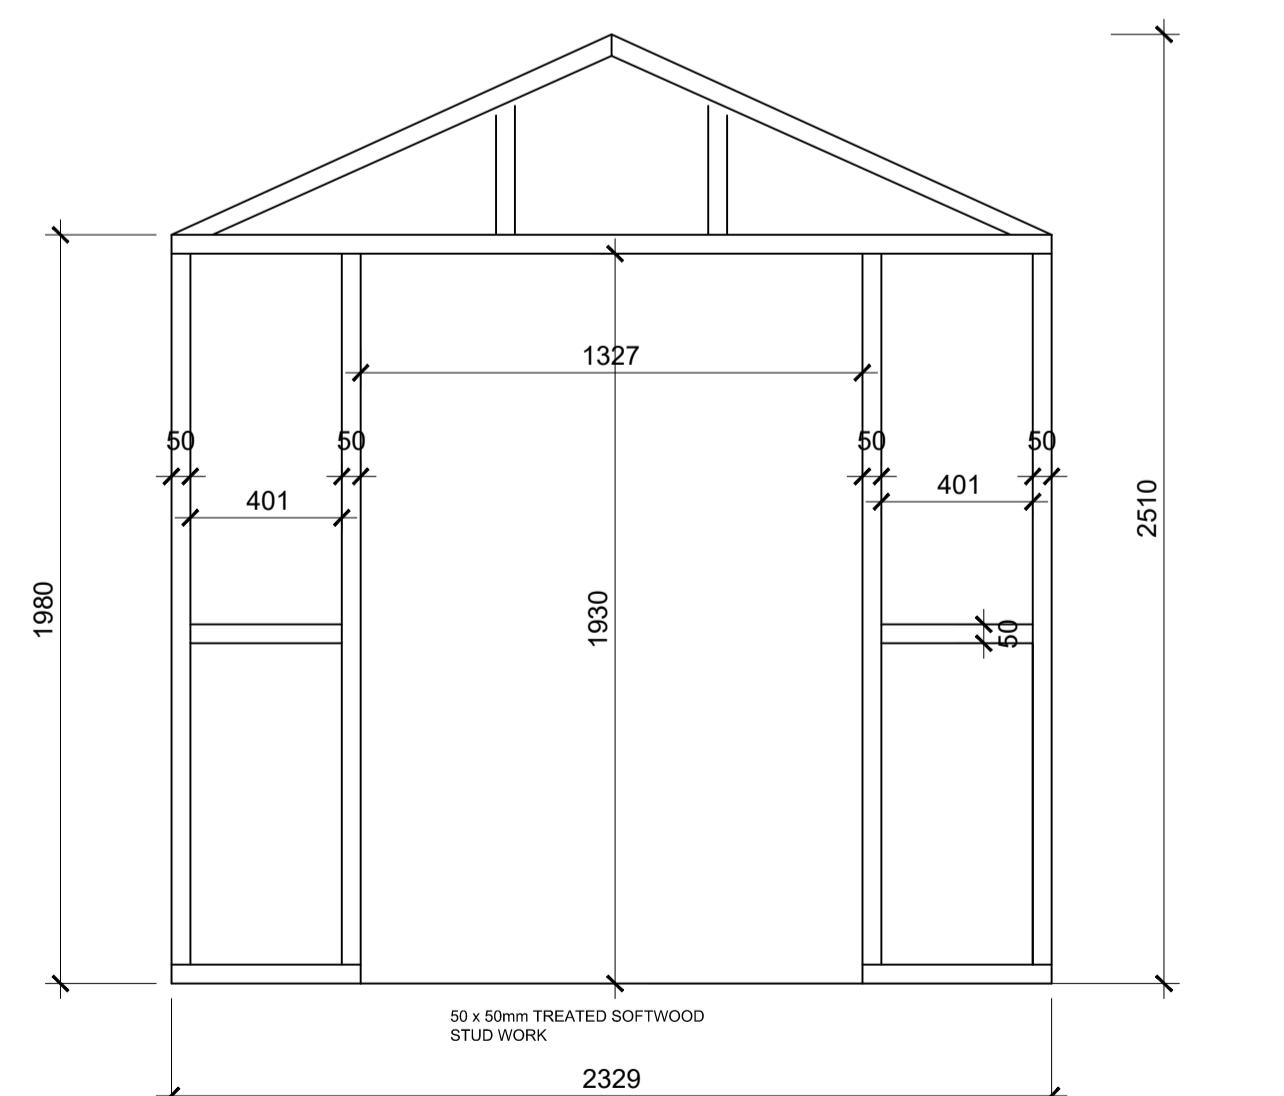

FRAMEWORK

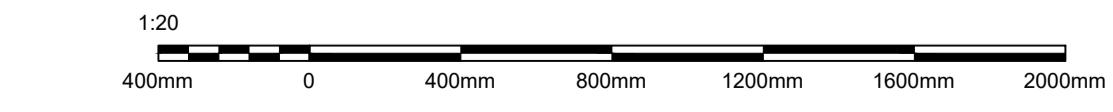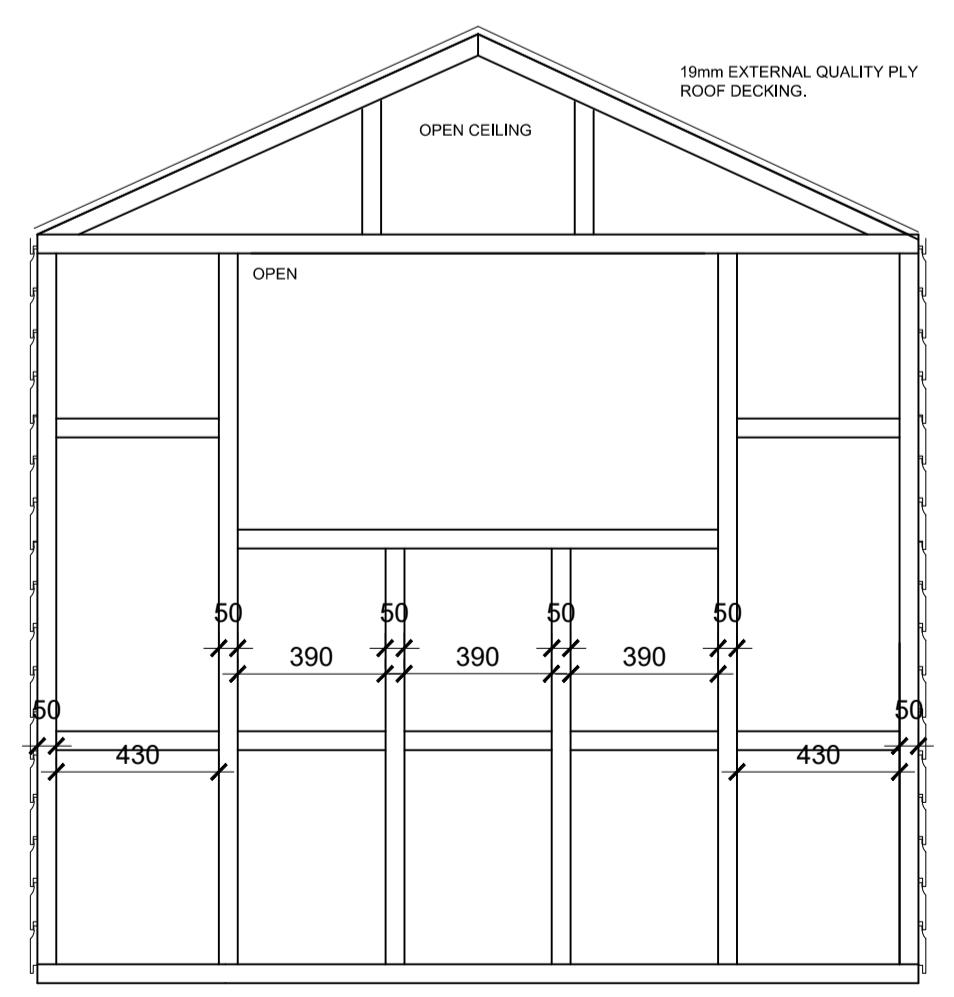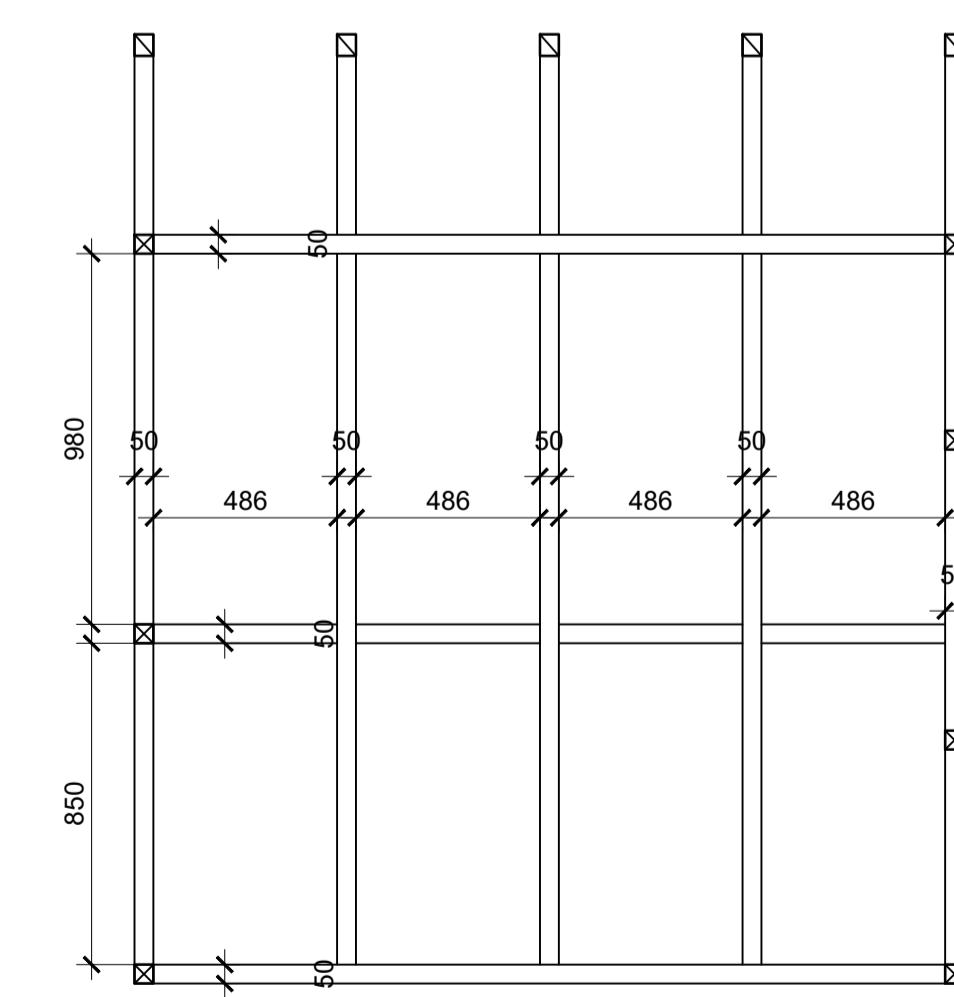

 PEMBROOK design & project management	
Swedens Court Yard, 100 North Street, Bishops Stortford, Herts. CM23 2LD Tel: 01279 433888, Fax: 01279 433889, E-Mail: pembrook@pembrook.co.uk Website: www.pembrook.co.uk	
Client	
Project	The Waters Edge Reservoir Road Ruislip HA4 7TY
Drawing Title	Seating Hunt Details
Drawing No	3404-129
Scale	1:20@A1
Date	24.05.23
Drawn By	SC/GT
Revision	