

01 - FRONT ELEVATION

02 - RIGHT SIDE ELEVATION

03 - REAR ELEVATION



ROOF TILES

COLOUR : MARLEY ASHDOWNE
HANDCRAFTED ASHURST
FINISH : CLAY

LOCATION : TO ROOF



FRONT DOOR

COLOUR : WHITE
FINISH : HALF GLAZED COMPOSITE
LOCATION : TO FRONT WALL



GUTTER & FASCIA

COLOUR : BLACK & WHITE
FINISH : UPVC
LOCATION : BUILDING GUTTER
| FVEI



INDICATIVE CAR CHARGING POINT
LOCATION : TO EXTERNAL WALL @ FRONT



FACING RENDER

COLOUR : WHITE K-RENDER
FINISH : 15MM-25MM THICK SAND & CEMENT
 RENDER WITH WHITE PAINT
LOCATION : TO EXTERNAL WALL




WINDOWS

COLOUR : WHITE UPVC WINDOWS
FINISH : POWDER COATED ALUMINIUM
LOCATION : TO EXTERNAL WALL

NOTES

Dimensions are not to be scaled from this drawing by contractors. The contractor is requested to check all dimensions before the work started.
Report any discrepancies to the client or architect before undertaking the work described in the drawings.
Dimensions are approximate site dimensions and are to be verified by the contractor on site before any fabrication/site works i.e foundations etc occur
Contractor is responsible for all temporary propping to existing structure.

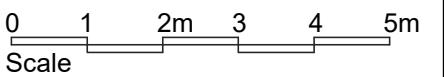

DESIGN ENDEAVOURS LTD
M: 07869580774, 07824773079
E: designendeavours@gmail.com

43A WOODSTOCK GARDENS HAYES
LONDON UB4 8BA

Digitized by srujanika@gmail.com

ELEVATIONS & CAMP. LL. BOARDS			
Scale	Drawn	Approved	Date
1:100@A3	SZ		DEC-24
Job No. DE-1203/24	Drawing No. DoC-43aWG-01		Rev.