



NOTES


- Dimensions are not to be scaled from this drawing by contractors. The contractor is requested to check all dimensions before the work started.
- Report any discrepancies to the client or architect before undertaking the work described in the drawings.
- Dimensions are approximate site dimensions and are to be verified by the contractor on site before any fabrication/site works i.e foundations etc occur
- Contractor is responsible for all temporary propping to existing structure

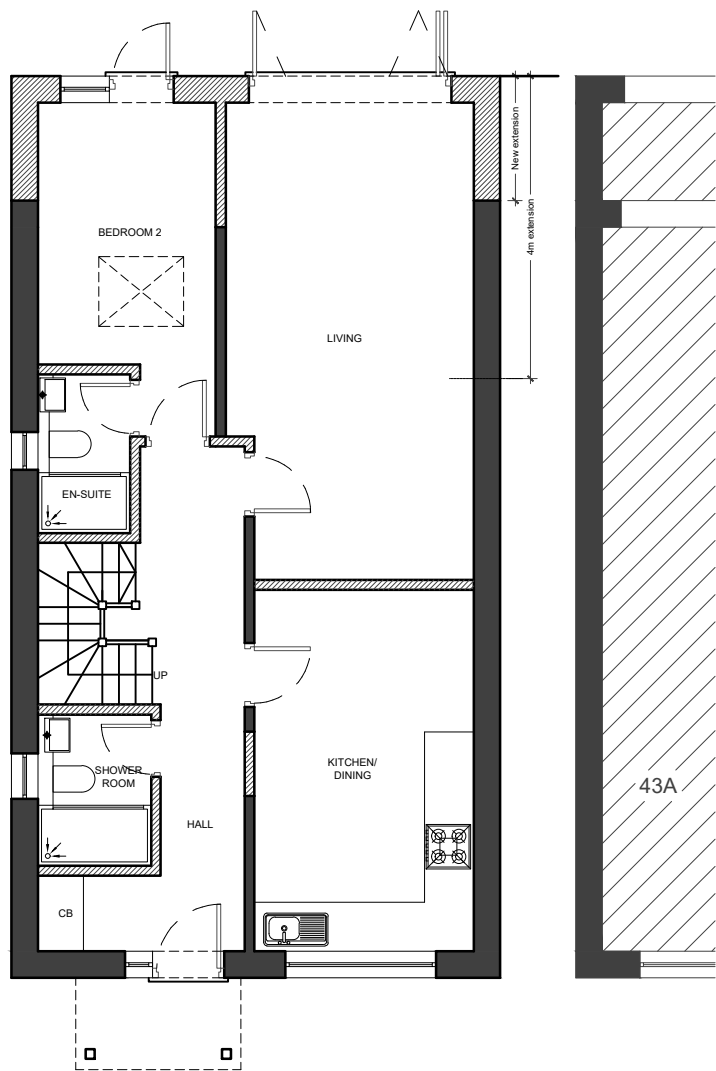

01 - GROUND FLOOR PLAN

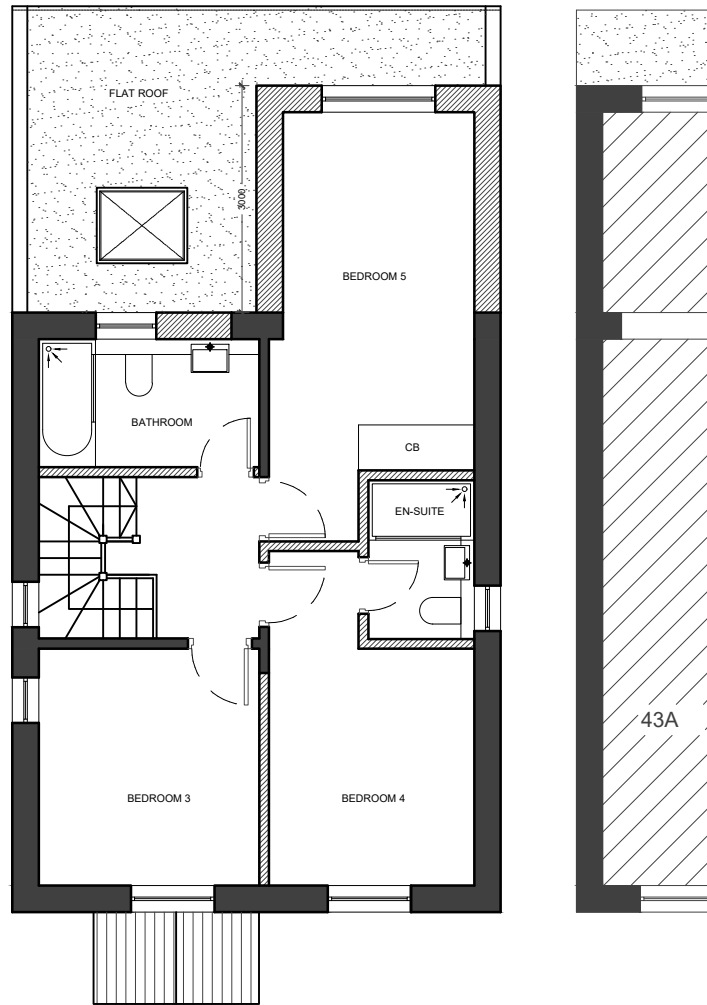


02 - FIRST FLOOR PLAN

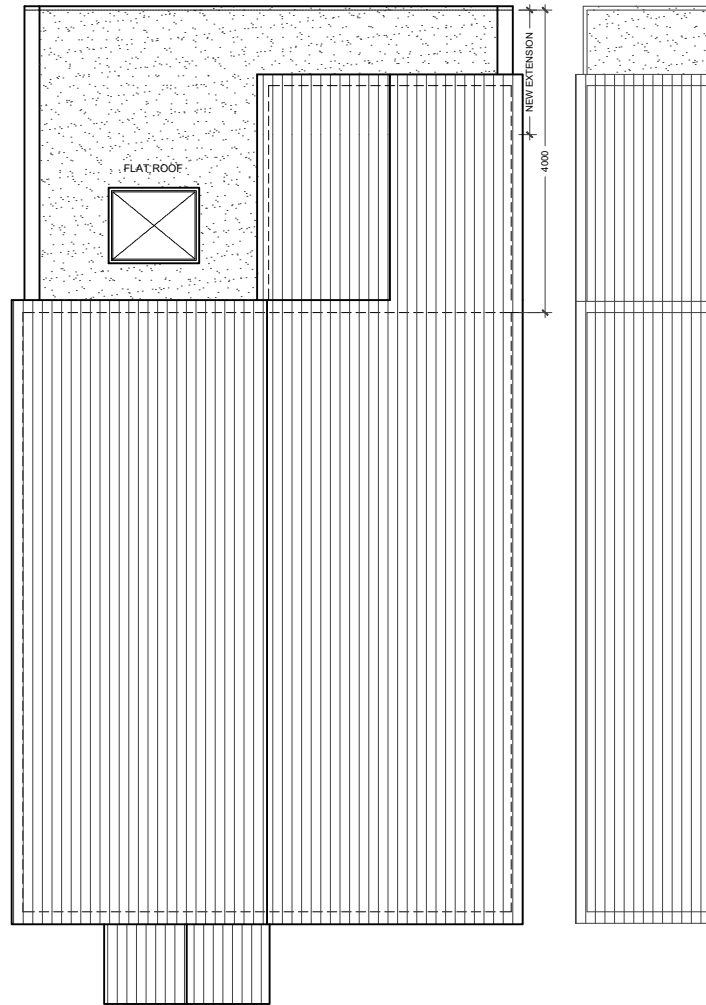

03 - ROOF PLAN

LEGEND

- EXISTING
- PROPOSED
- DEMOLISHED

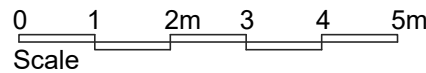

REVISIONS			
NO.	DESCRIPTION	DATE	BY

HOUSE HOLDER APPLICATION

DESIGN ENDEAVOURS LTD
M: 07869580774, 07824773079
E: design.endeavour@gmail.com

Project	43B WOODSTOCK GARDENS HAYES LONDON UB4 8BA		
Title	PROPOSED PLANS		

Scale	Drawn	Approved	Date
1:100@A3	NK		JULY-26
Job No.	Drawing No.	Rev.	
DE-1203/26	PH-43BWG-03		