


ANNEXE (HIGH SECURITY) BIKE SHED x3 EXTERNAL MEASUREMENTS

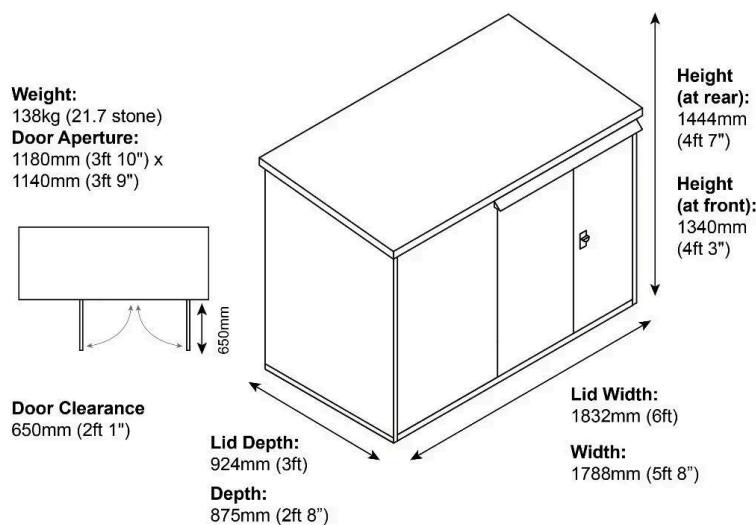

ANNEXE (HIGH SECURITY) BIKE SHED x3 INTERNAL MEASUREMENTS


A. Internal Height (at rear):
1438mm (4ft 7")

B. Internal Height (at front):
1335mm (4ft 3")

C. Internal Depth:
807mm (2ft 7")

D. Internal Width:
1725mm (5ft 7")

*Please note, if the optional wooden subfloor is selected with this product the internal height measurement will decrease by approximately 50mm

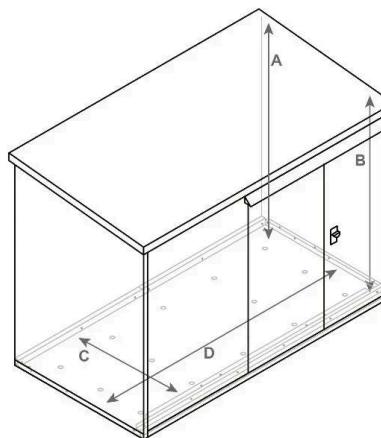


ANNEXE (HIGH SECURITY) BIKE SHED x3 RECOMMENDED BASE SIZE

Base Size:
1990mm (6ft 6") x 1100mm (3ft 7")

Base Depth:
Min. 50mm



Recommended:
Concrete,
Tarmac,
Paving Flags

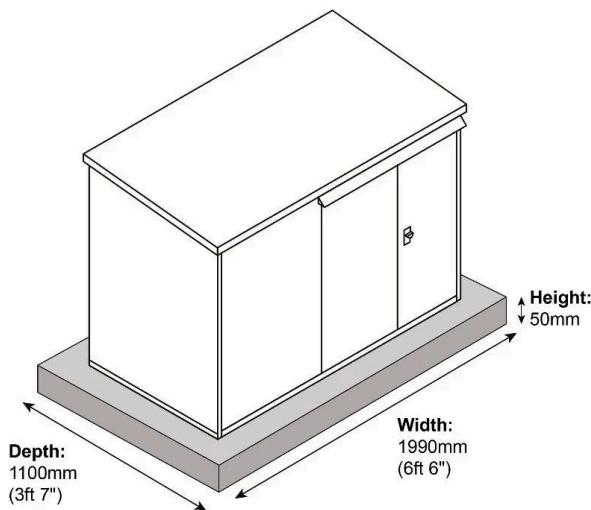

ANNEXE (HIGH SECURITY) BIKE SHED x3


EXAMPLE CAPACITY

Bike Model:
Indi ATB2
Overall length
approx. 1680mm
Capacity:
Up to 3
bikes
Shelving:
Half and full
width shelves
available. Please
check seat/
handle bar height
before ordering.

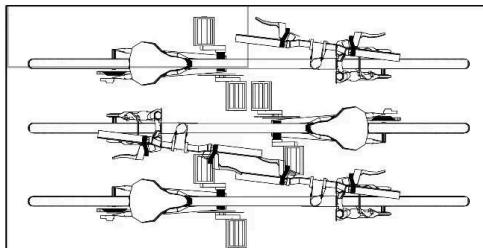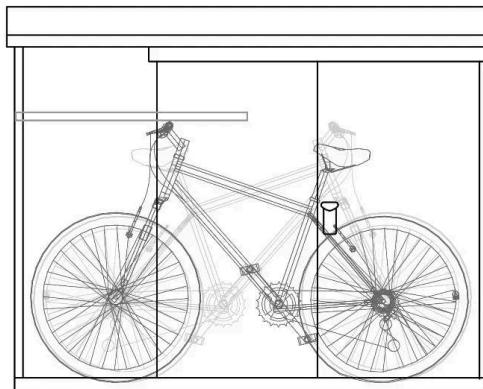


PLEASE CHECK MEASUREMENTS & BIKES BEFORE ORDERING

ANNEXE (HIGH SECURITY) BIKE SHED x3 DOOR HANDING

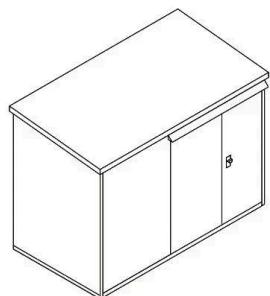

Right Handed
Annexe

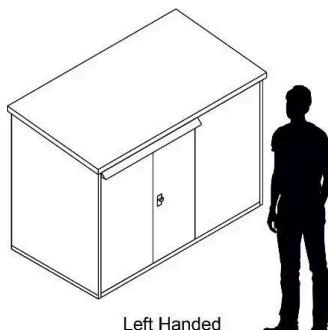

Left Handed
Annexe

The handing of your shed is based on viewing from the front and can be changed
during installation. Handing does not need to be specified at time of order.

*ALL MEASUREMENTS ARE APPROXIMATE