

23/07/25	A	Initial Issue A1
Date	No.	Revision Notes

23/07/25	A	Initial Issue A
Date	No.	Issue Notes



studio@bluebeadarchitects.co.uk
48 Keith Park Road, Uxbridge, UB10 0FG

Project Title
Land Adjacent to 23 Cowley Crescent

Project Address
23 Cowley Crescent, Uxbridge, UB8 2HE

Sheet Title
Proposed Ground and First Floor


Sheet Scale 1:50 @ ISO A2	Drawn By JDT
-------------------------------------	------------------------

Sheet Date 23/07/2025	Reviewed By
---------------------------------	--------------------


Sheet No.
0040-P100

Stage
Planning

Suitability
Code - Not for construction
S0 INITIAL STATUS

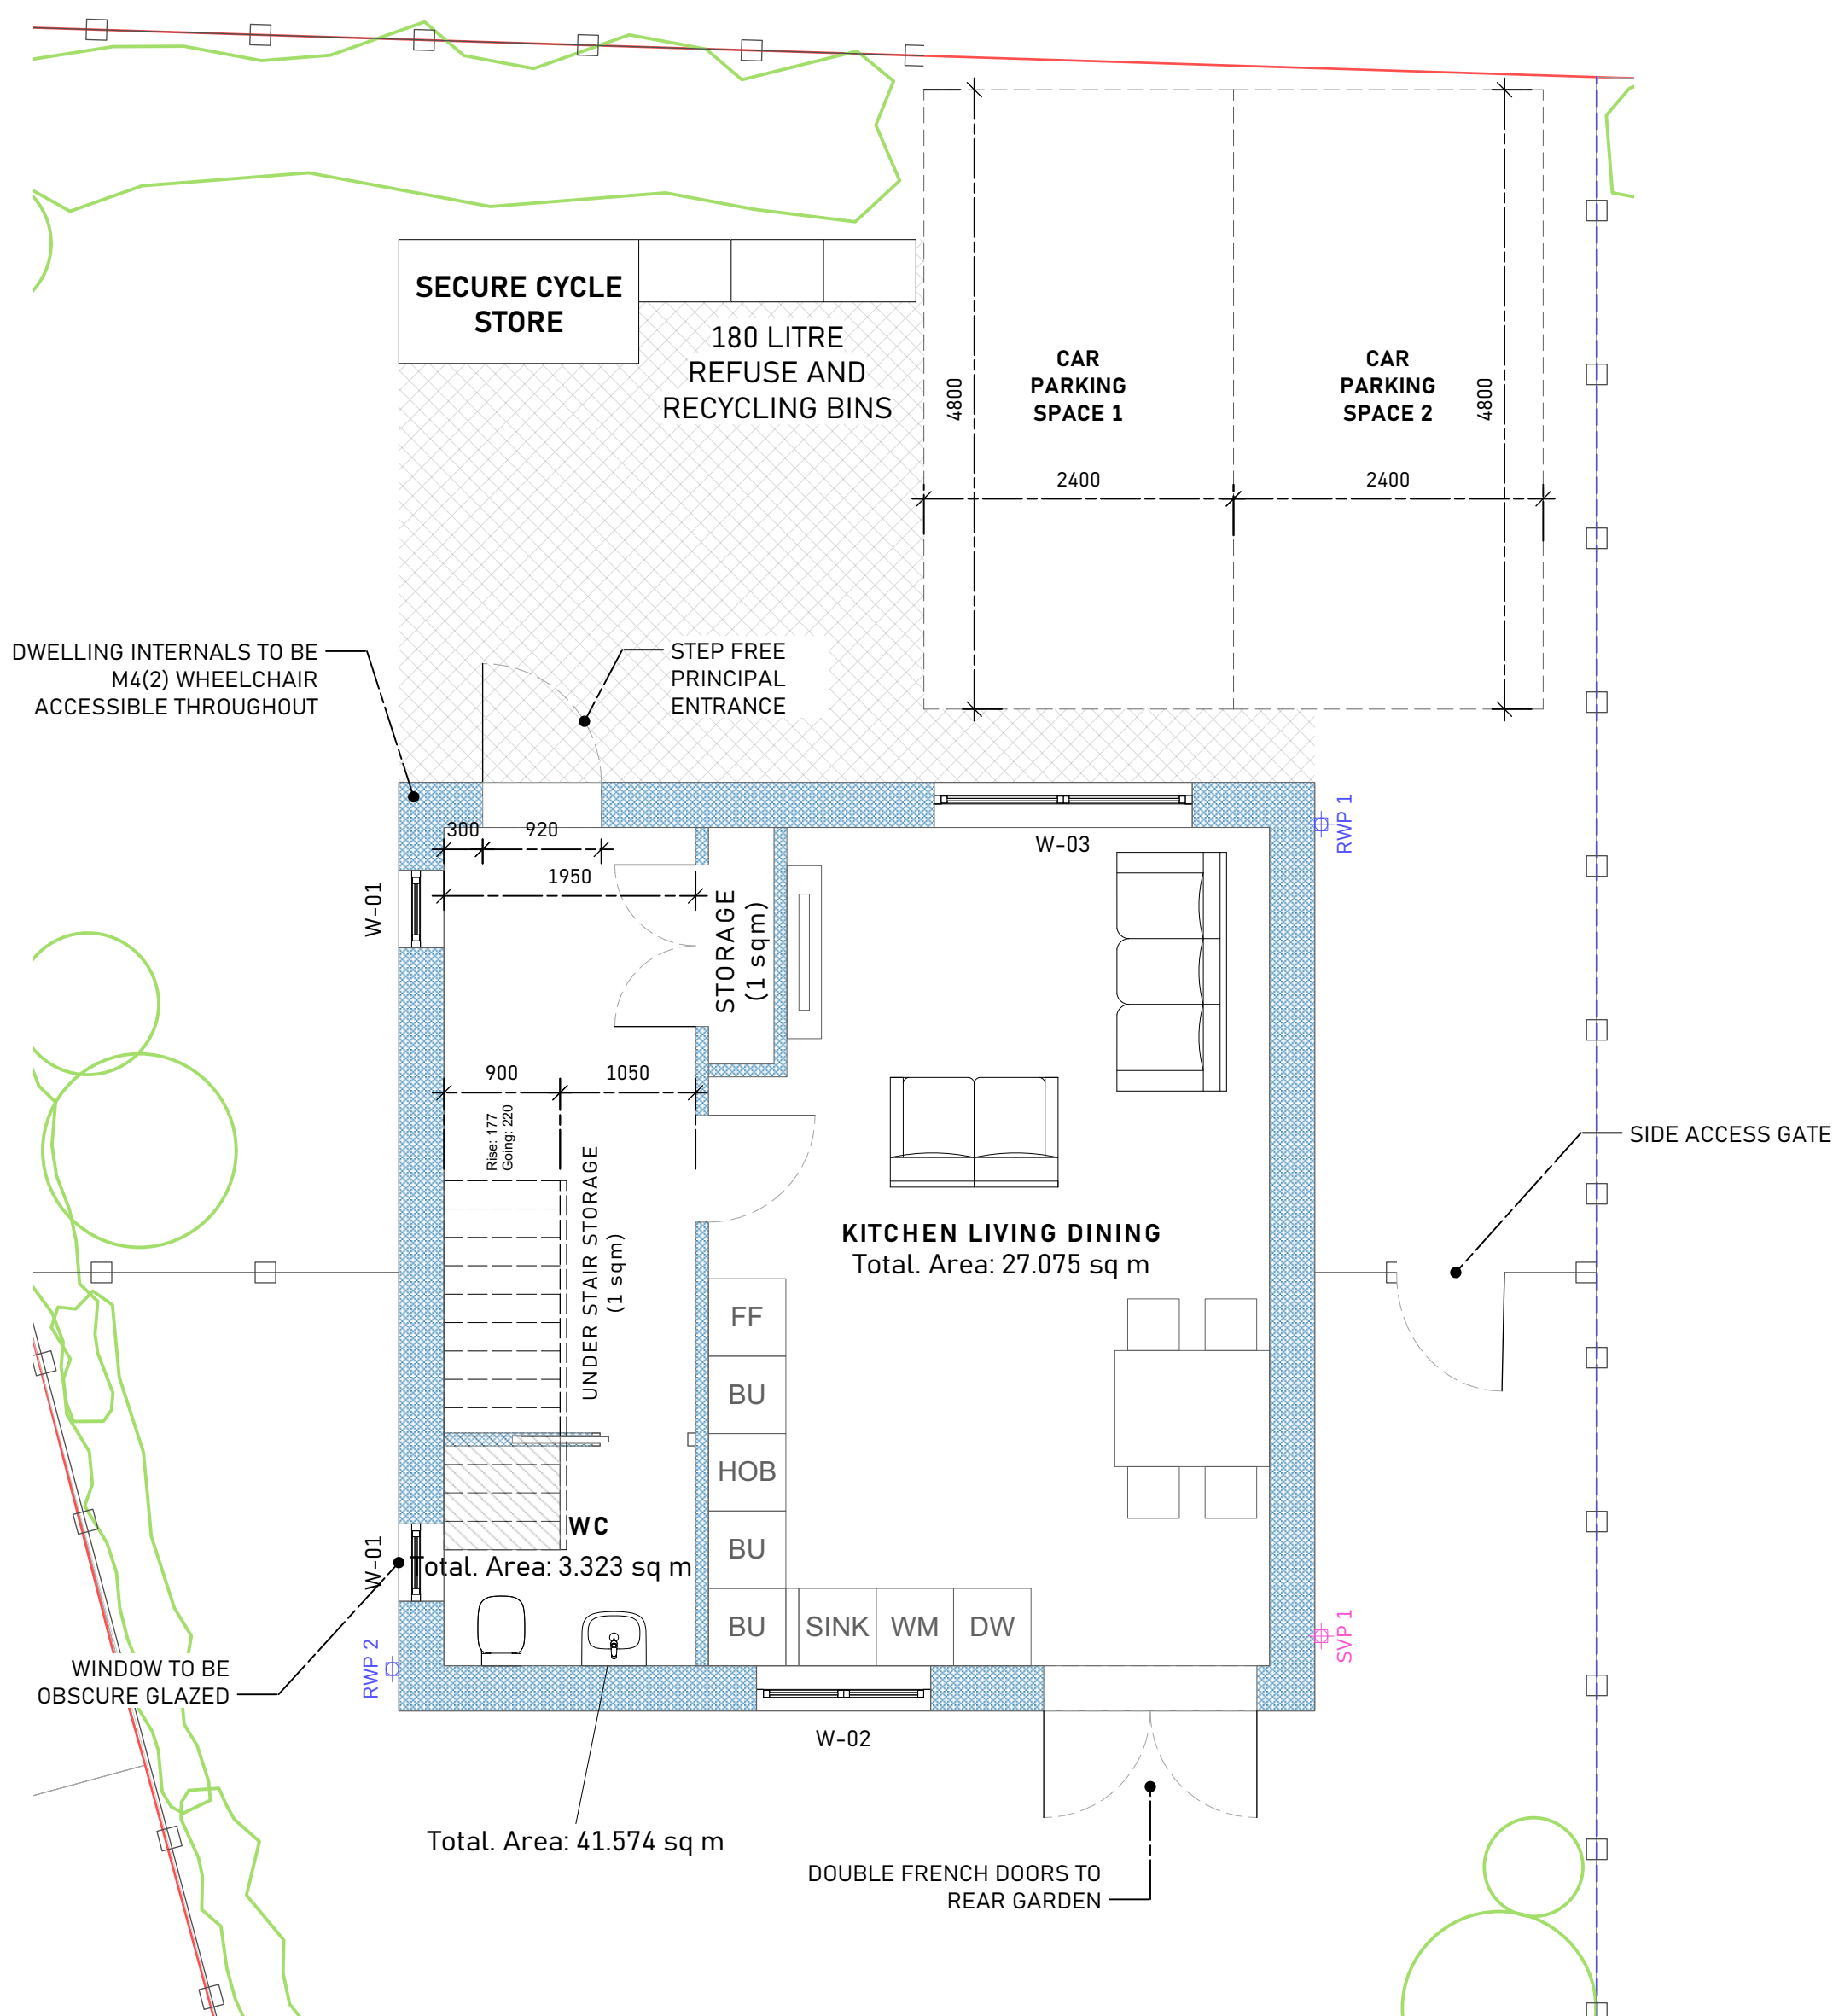

1 **Proposed Ground Floor**
Scale: 1:50

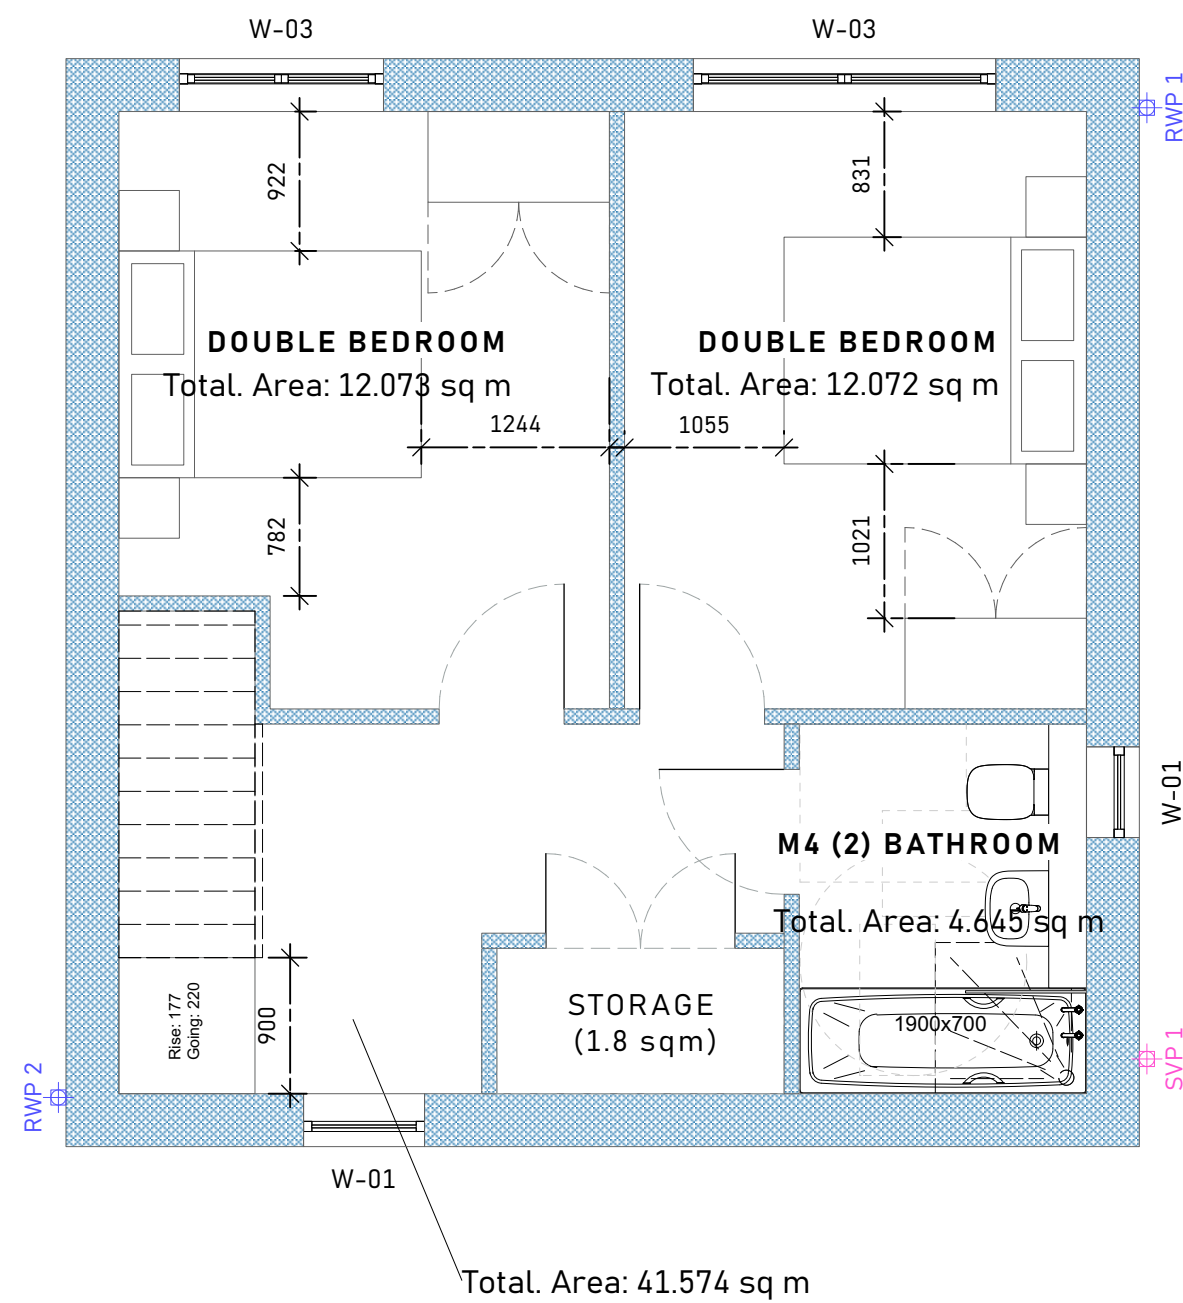

2 **Proposed First Floor**
Scale: 1:50

