


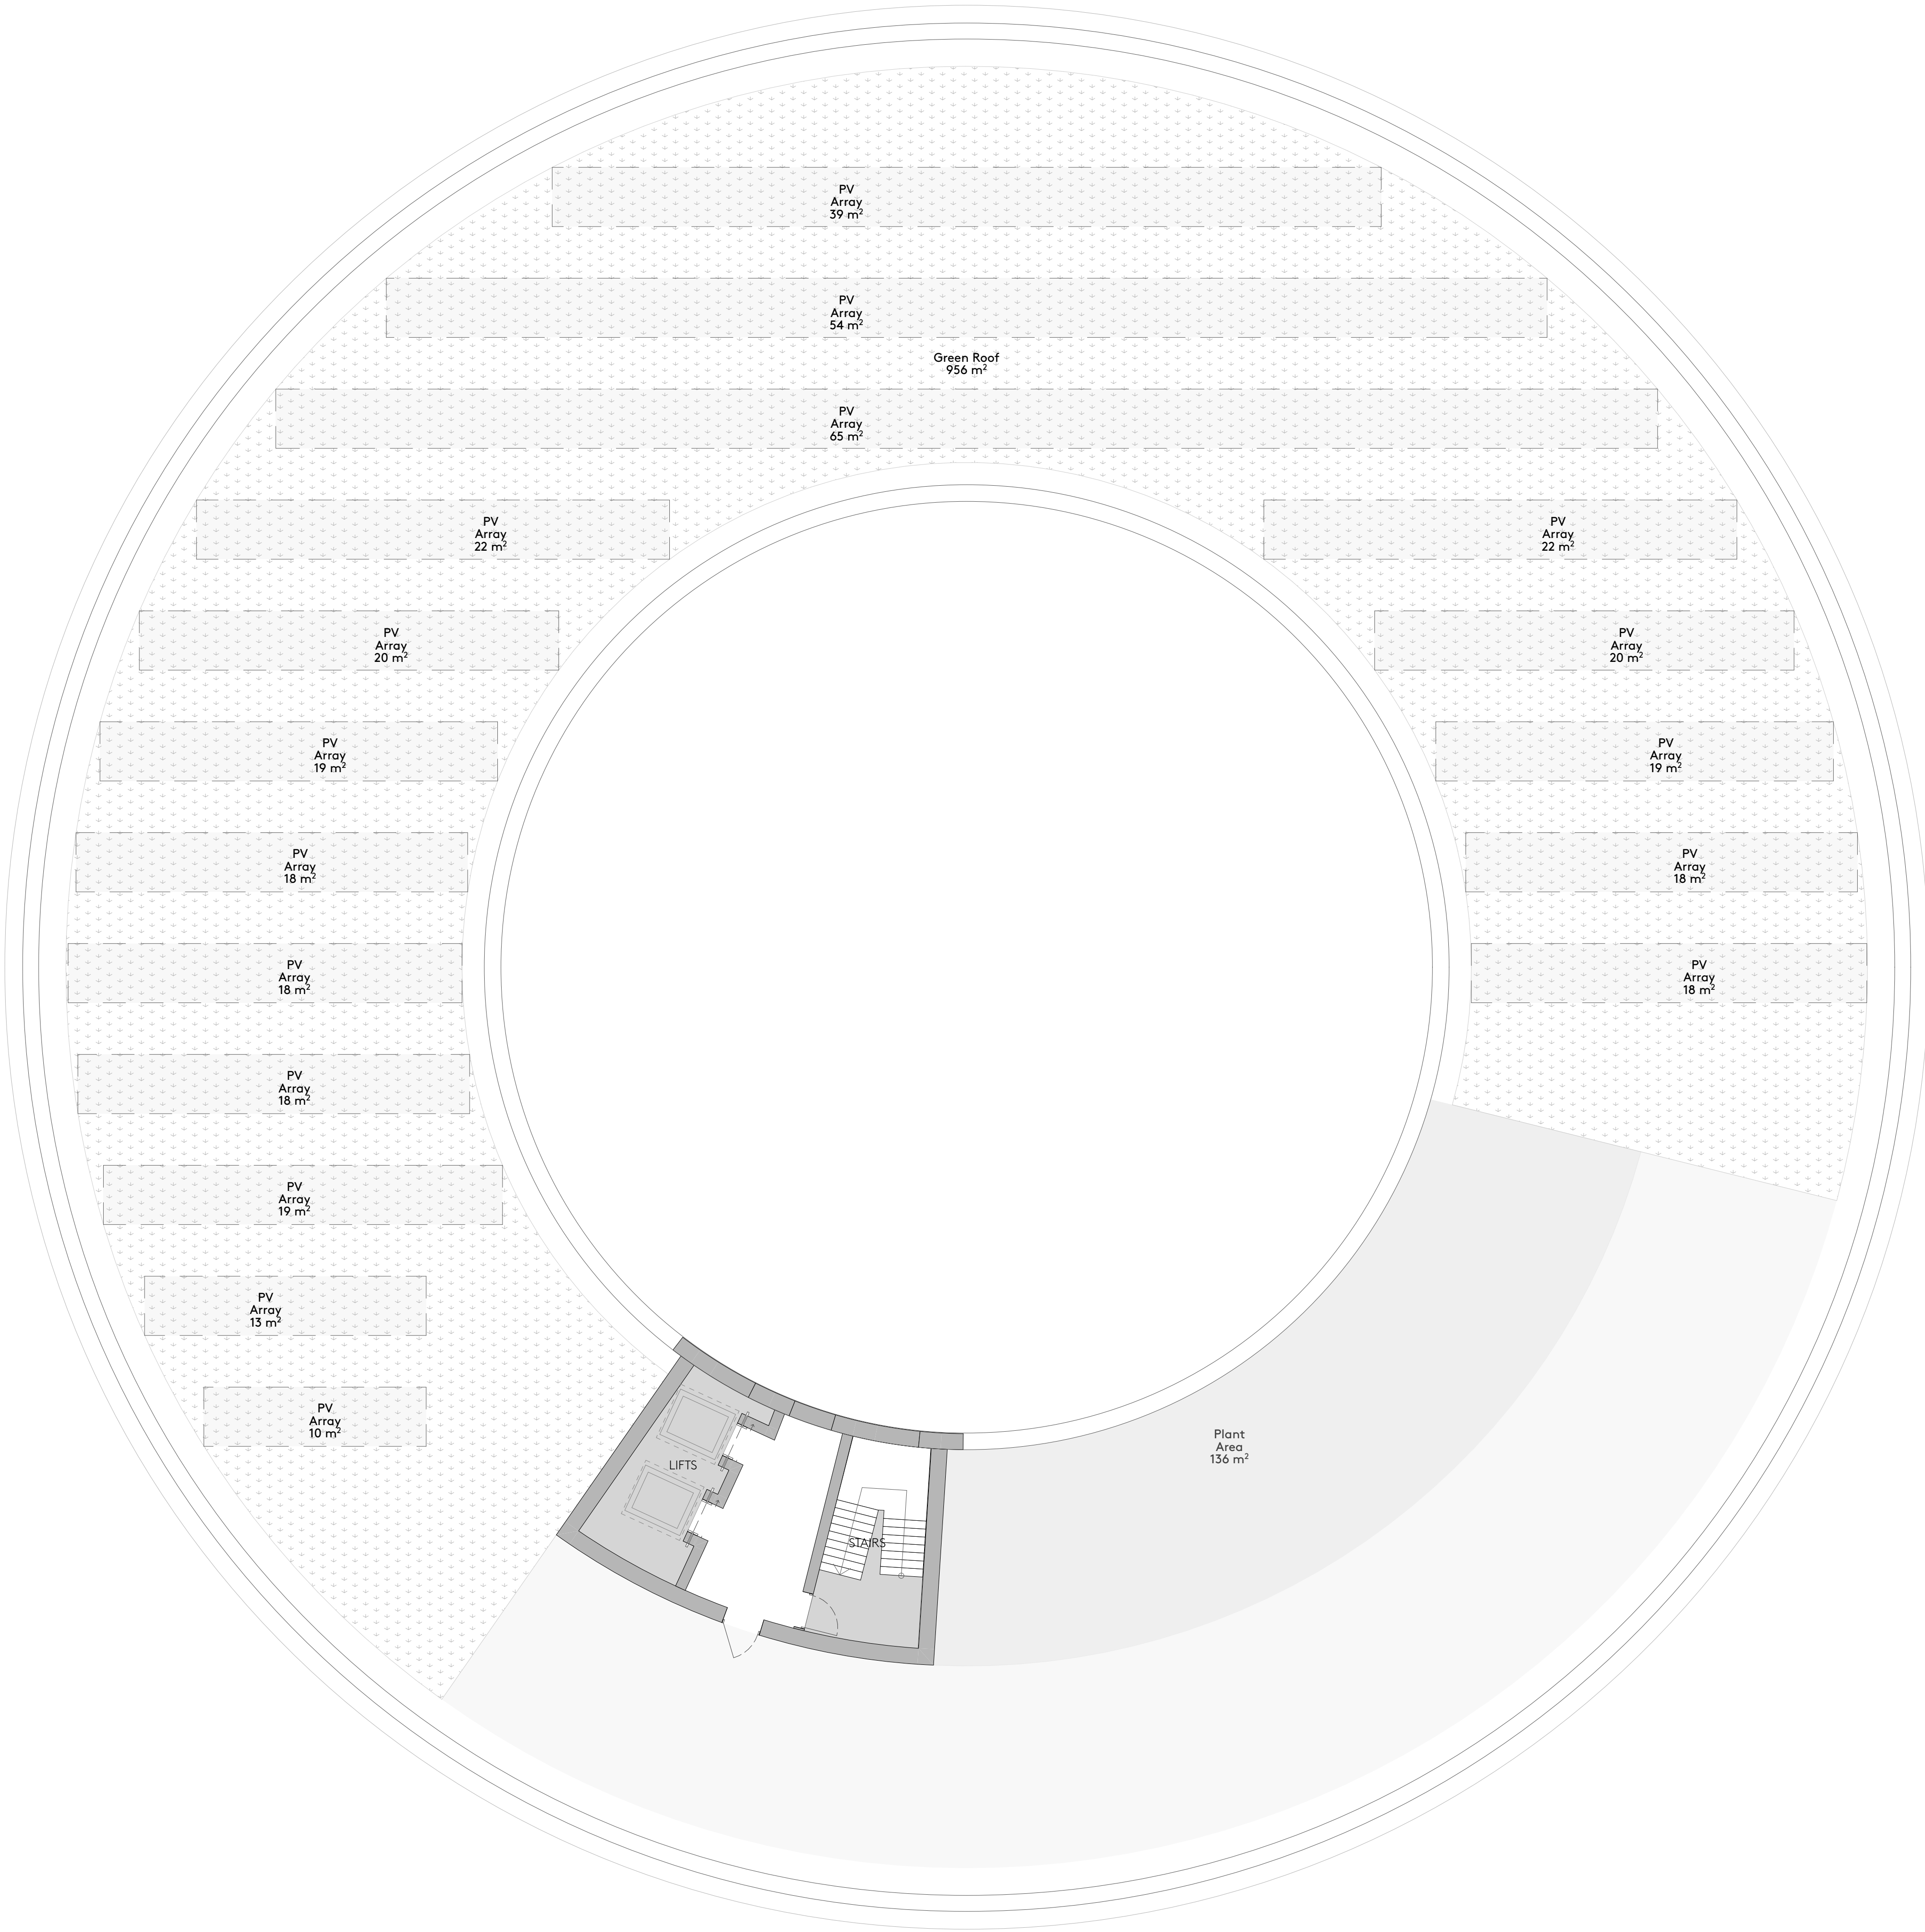

Proposed Plant Space Plan

1:100